



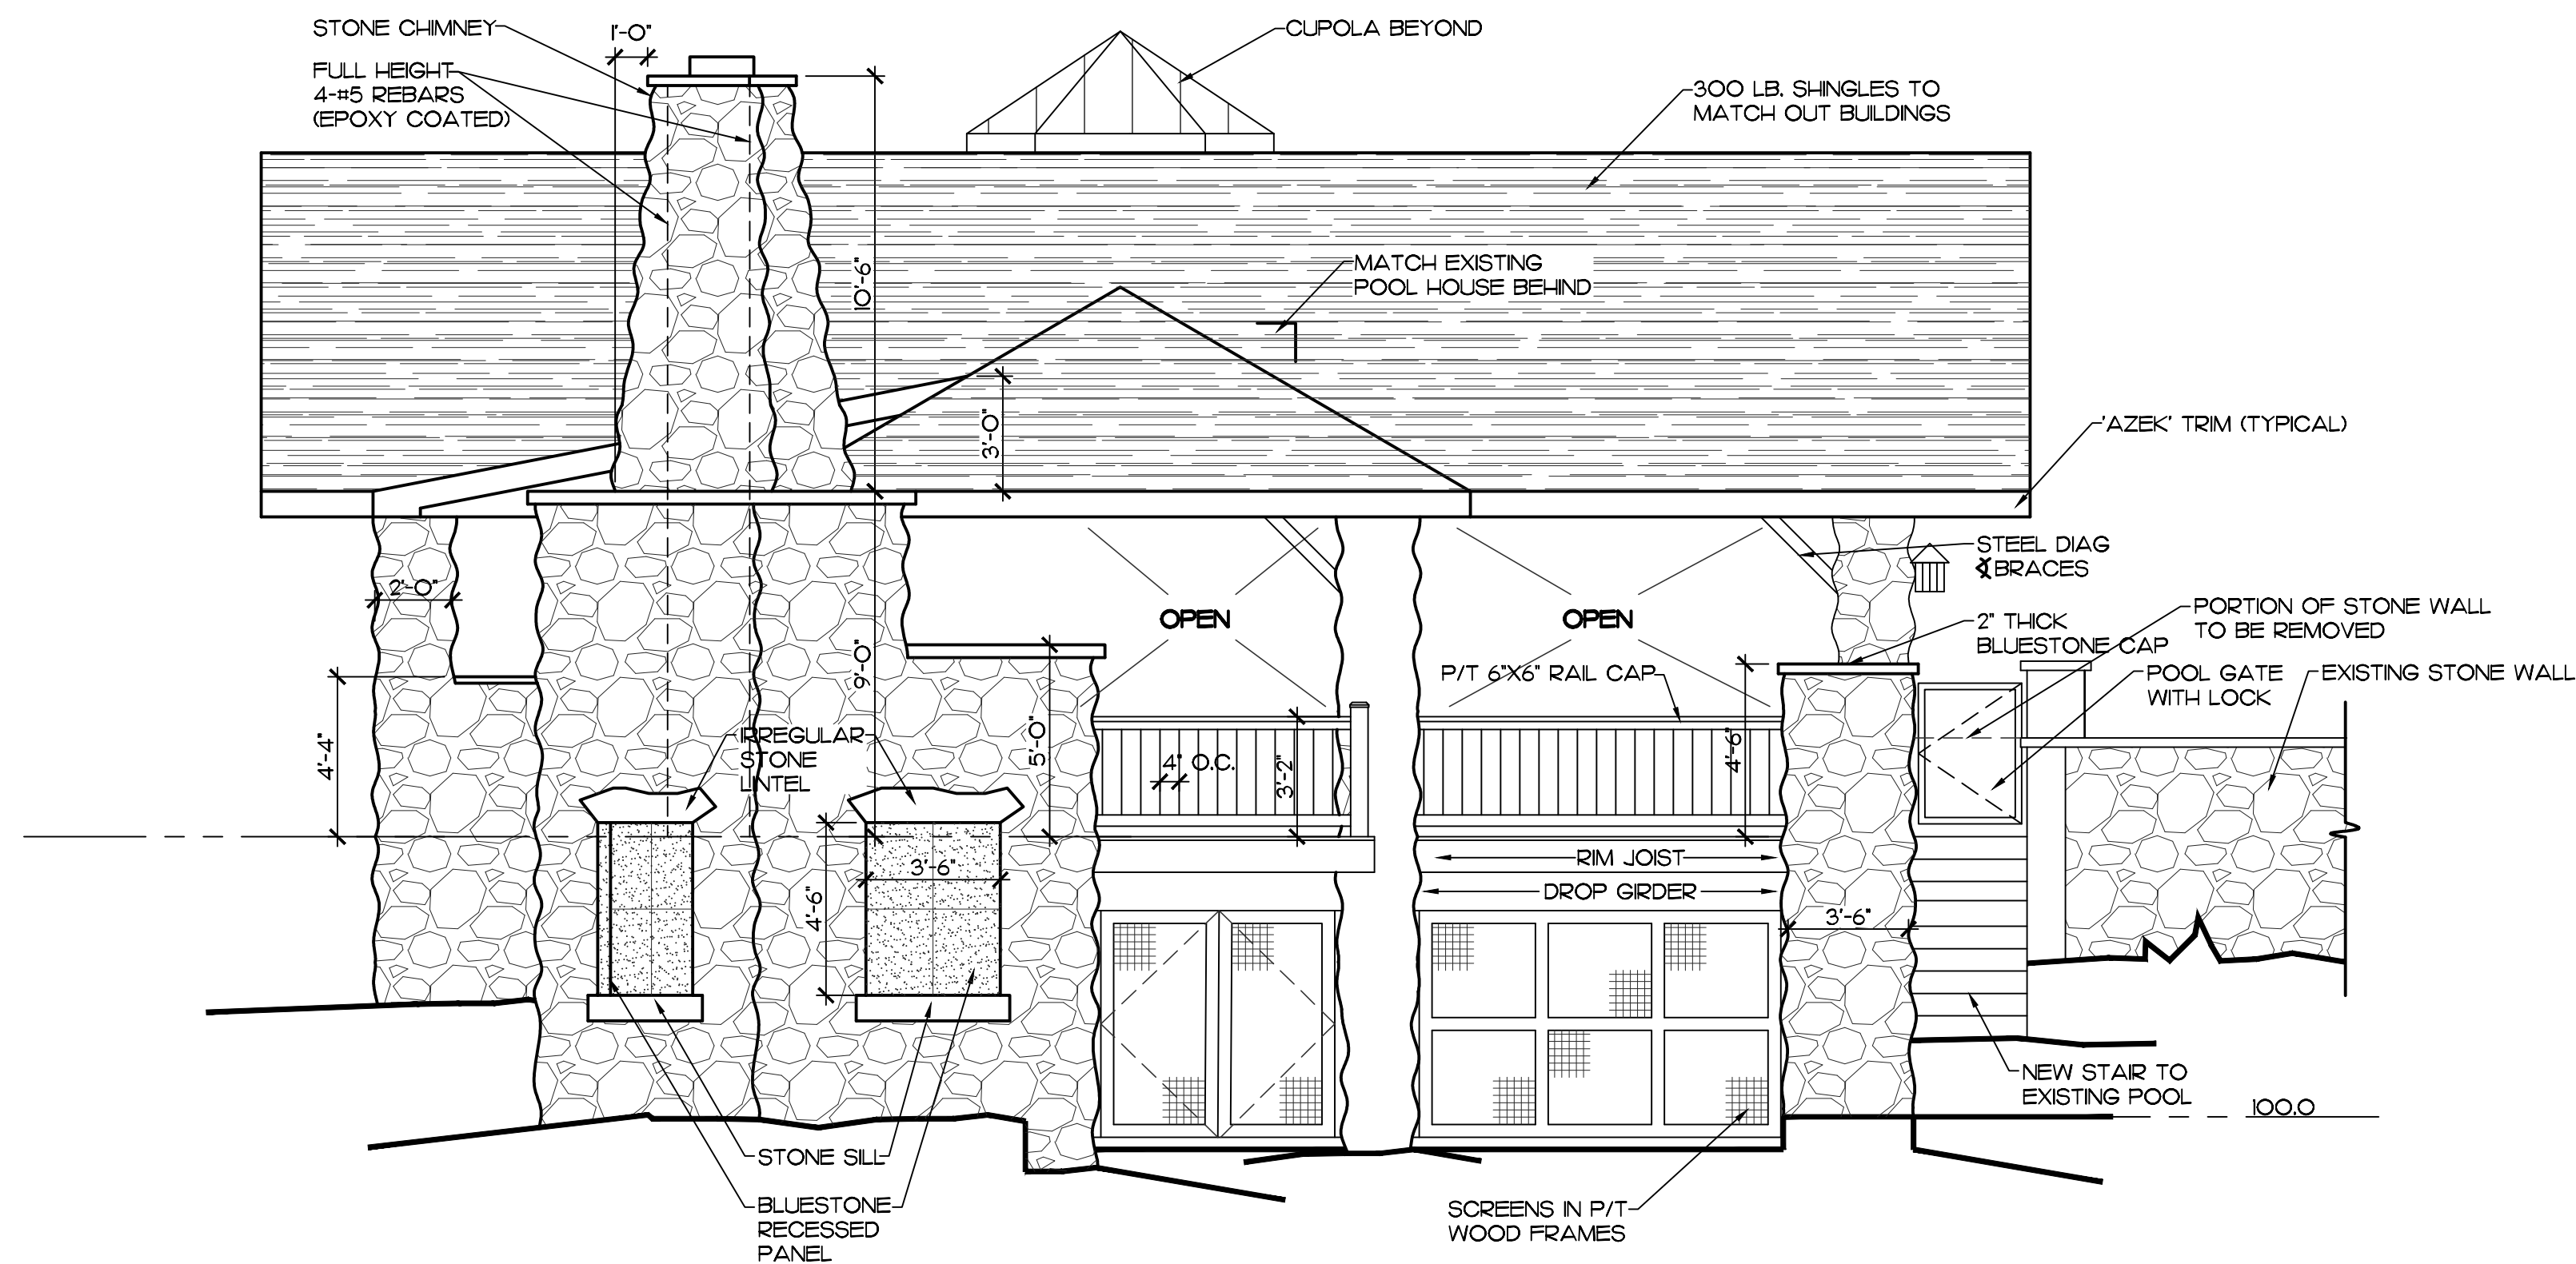

1 LEFT SIDE ELEVATION
SCALE: 1/4"=1'-0"

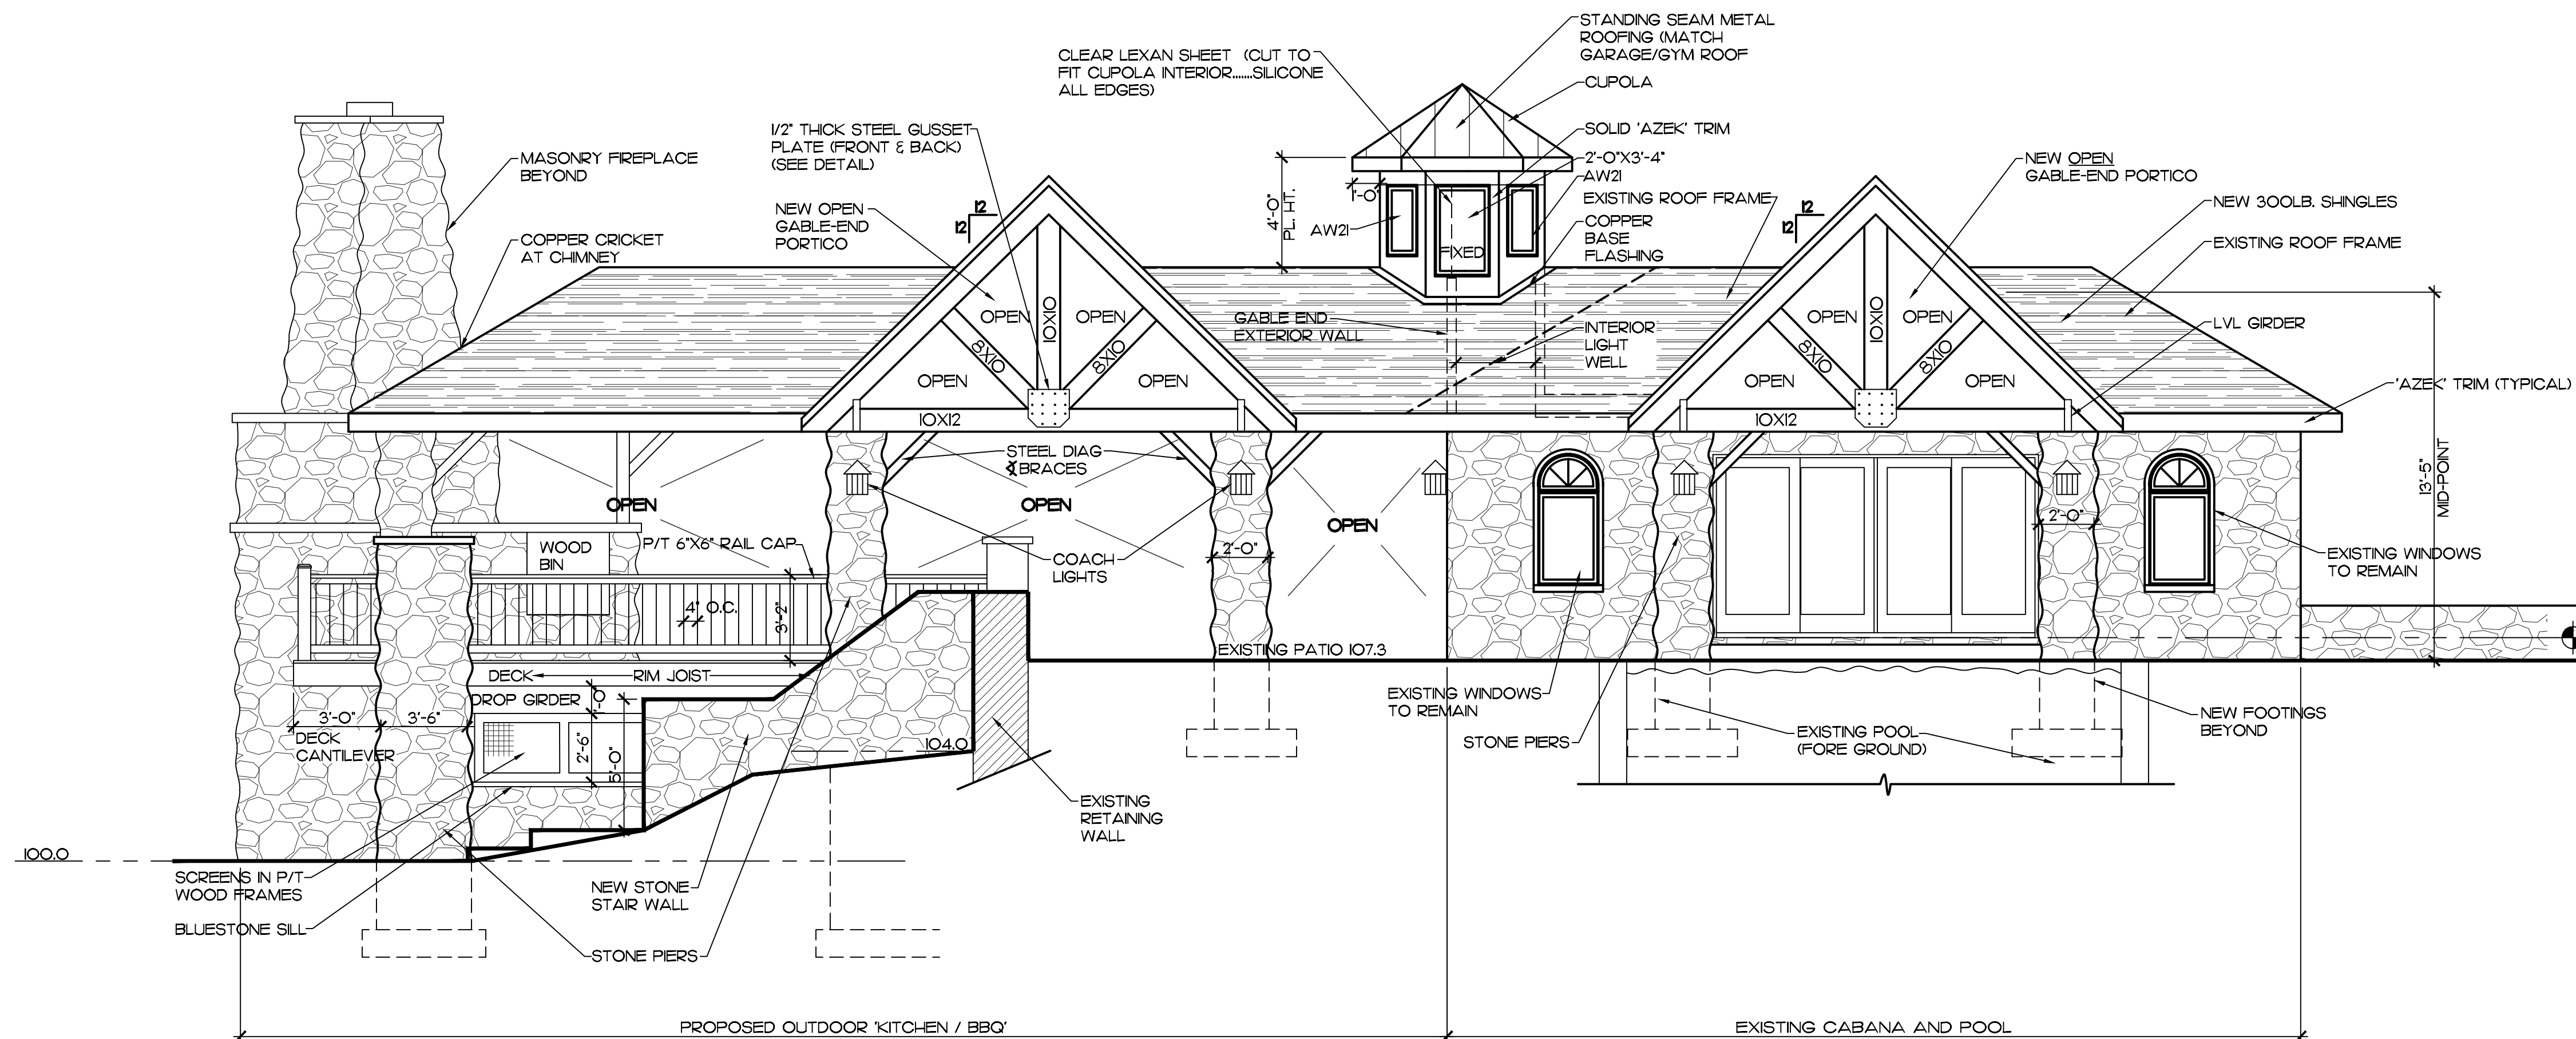

2 FRONT ELEVATION
SCALE: 1/4"=1'-0"

PHILLIP CERADINI ARCHITECT
120 KISCO AVENUE
MT. KISCO, NEW YORK
10549 914-666-0547
WWW.PHILLIPCERADINI.COM

EXTERIOR ELEVATIONS
PROJECT TITLE
PROPOSED OUTDOOR KITCHEN GRILLE
AND EXISTING POOL CABANA
GARTHE / VARGAS
13 TAVANO ROAD OSSING, NEW YORK

SCALE:
DSGN/DRFM:
PH 1 APPRD.:
PH 2 APPRD.:
PH 3 APPRD.:
CK'D BY:
CAD #:
NOVEMBER 10, 2022

SHEET No.
A-3