


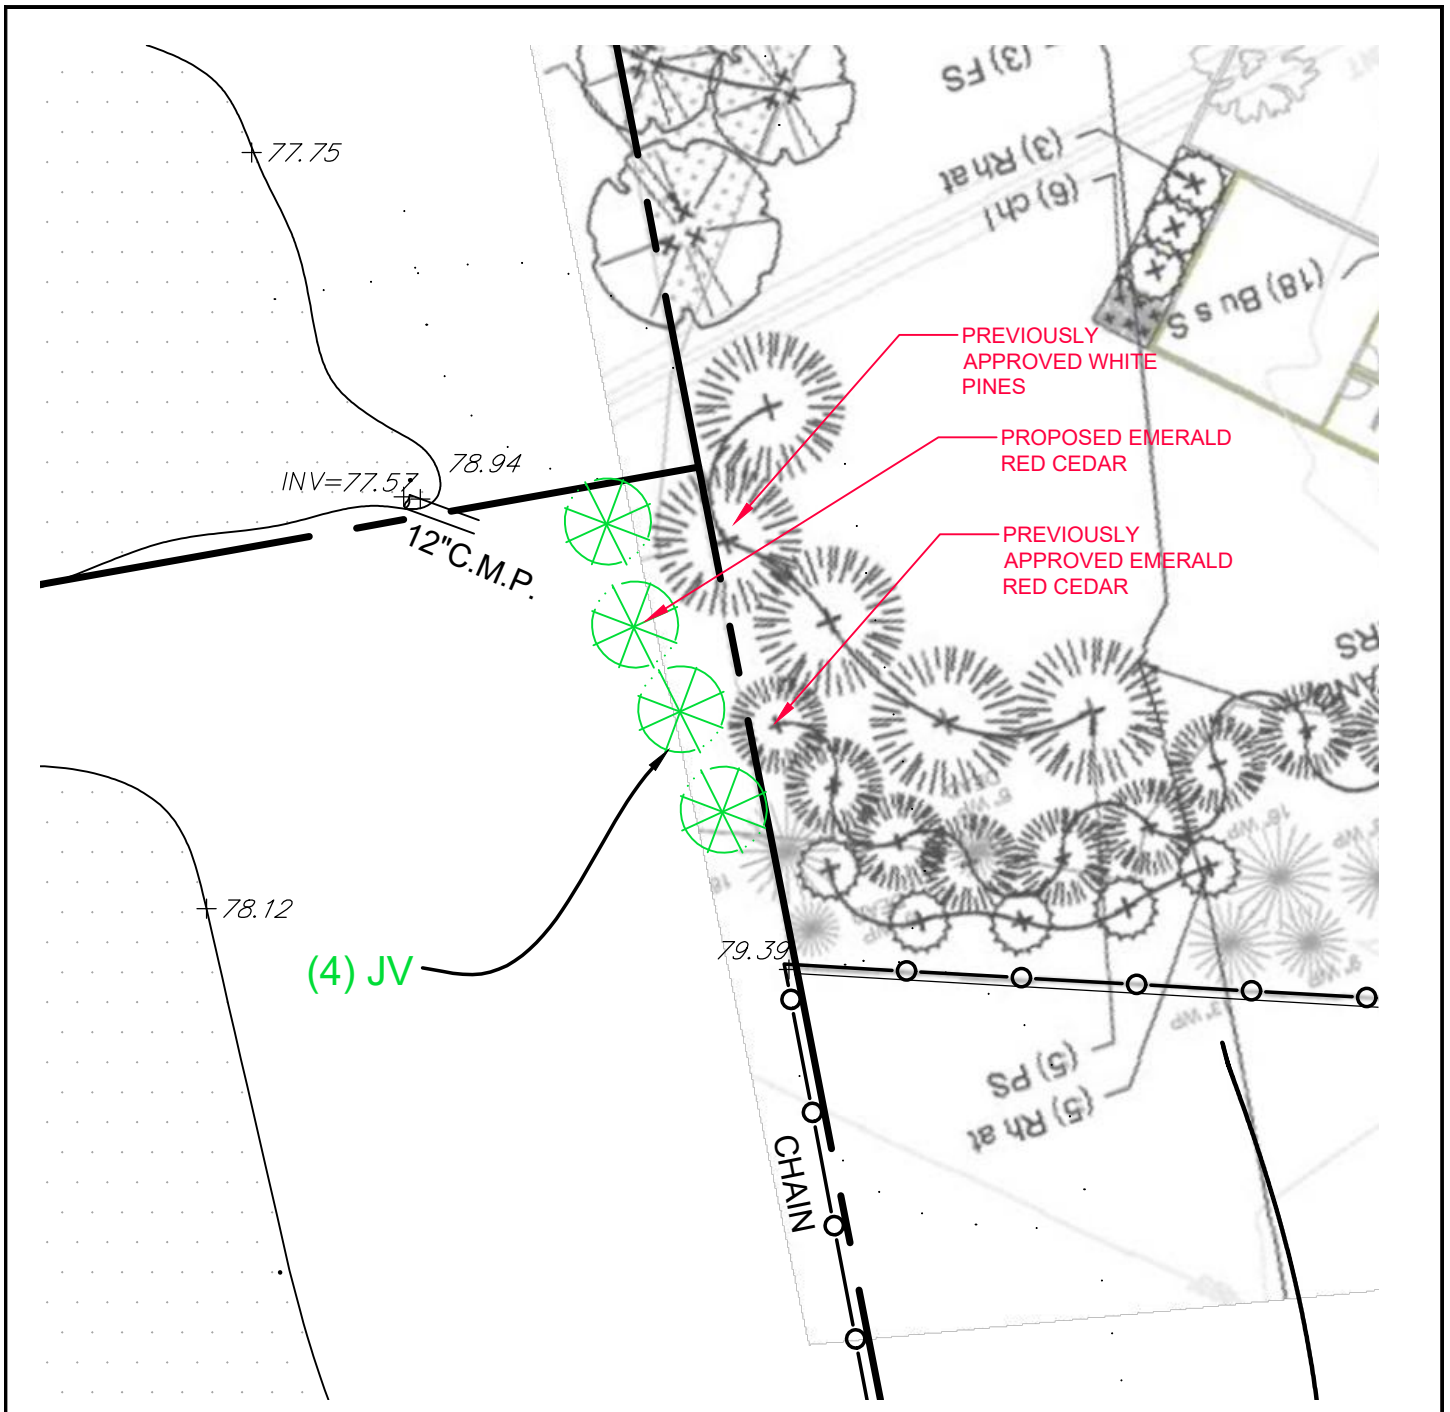

GENERAL NOTES:

1. THE OFFSITE PLANTINGS ARE REFERENCED FROM "LANDSCAPE PLAN" FOR 68 SOMERSTOWN RD. PREPARED BY SITE DESIGNS CONSULTANTS, DATED LAST REVISED MAY 20, 2022.
2. THE OFFSITE PLANTINGS ARE SHOWN FOR COORDINATION PURPOSES ONLY. THE OWNER OF 13 TAVANO RD HAS NO RESPONSIBILITY OR OWNERSHIP OF THE PLANTINGS ON 68 SOMERSTOWN RD



HILDENBRAND ENGINEERING, PLLC
208 CREAMERY ROAD
HOPEWELL JUNCTION, NY
845.206.6994
www.Hilden-Eng.com

SHEET TITLE

PROJECT

PLANTING FIGURE

GARTHE - 13 TAVANO

PROJ. NO.

SCALE

DATE AUGUST 31, 2023

DRAWN BY

CHECKED BY

DRAWING NO.

1 OF 1 SHTS