


83 MORNINGSIDE DRIVE

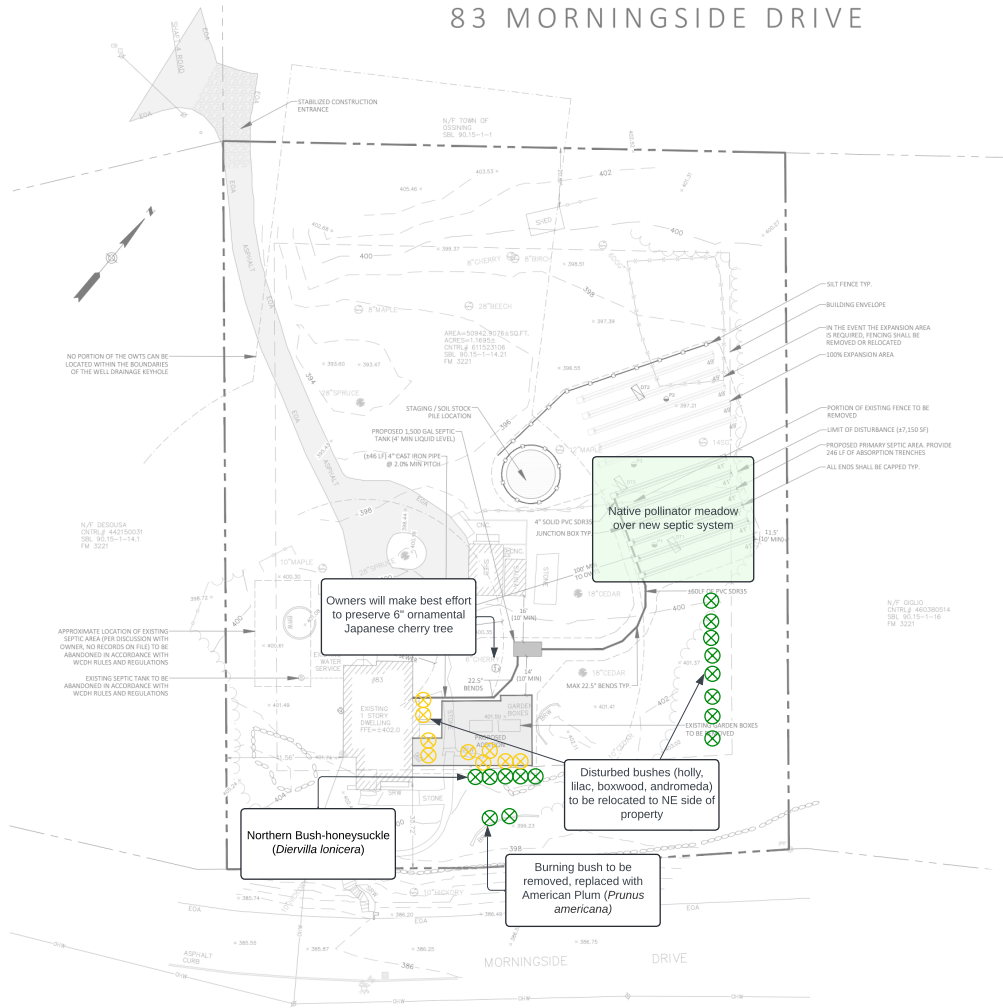

DRAFT Planting Plan
83 Morningside
Shron + Pickman
July 14, 2024




NOTE:
ALL GROUND COVER TO BE PLANTED AT
EQUAL SPACING UNLESS OTHERWISE
INDICATED ON PLANS; SEE PLANT LIST
FOR ADDITIONAL SPACING
REQUIREMENTS




4 TREE INSTALLATION


[illegible]

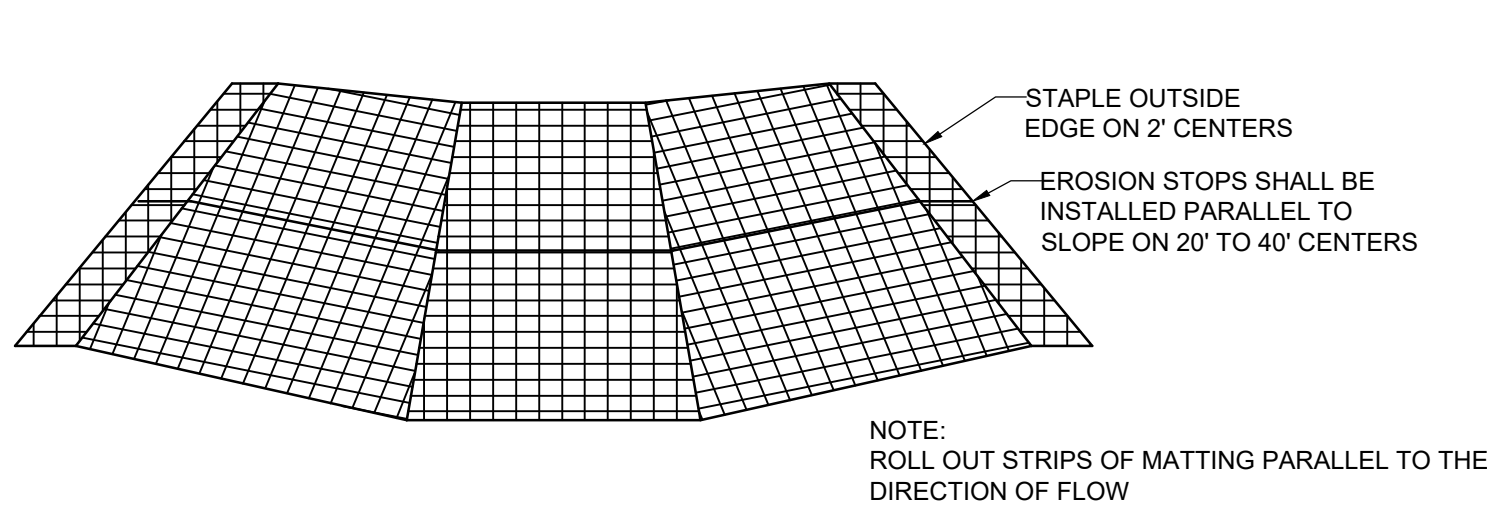


11 EROSION CONTROL: MATTING DETAIL
Scale: NTS

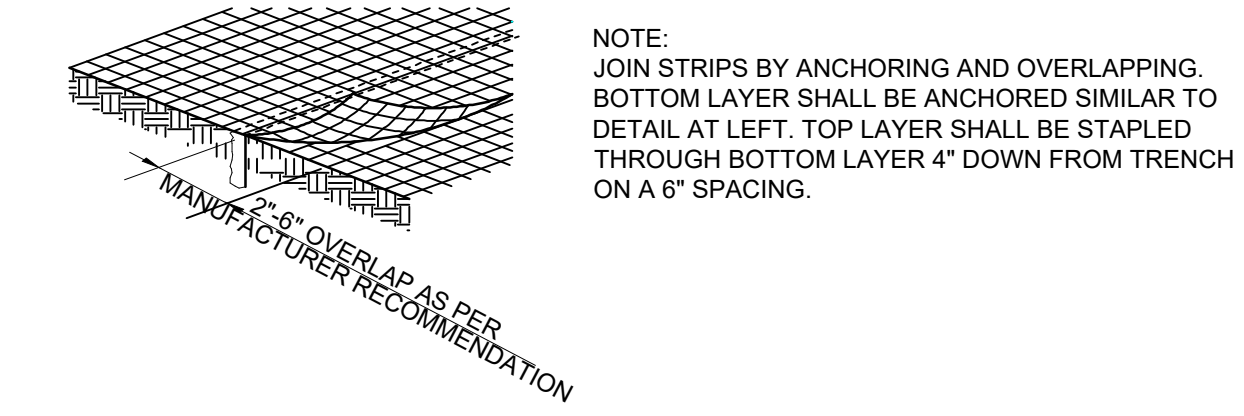


12 EROSION CONTROL: OVERLAP DETAIL
Scale: NTS

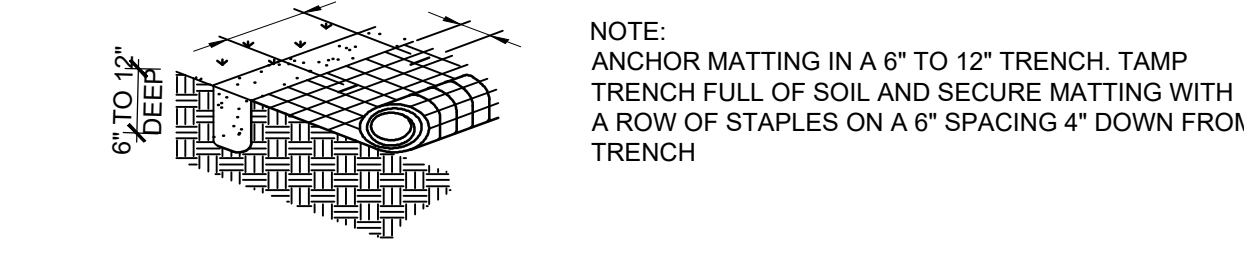


13 EROSION CONTROL: ANCHOR DETAIL
Scale: NTS

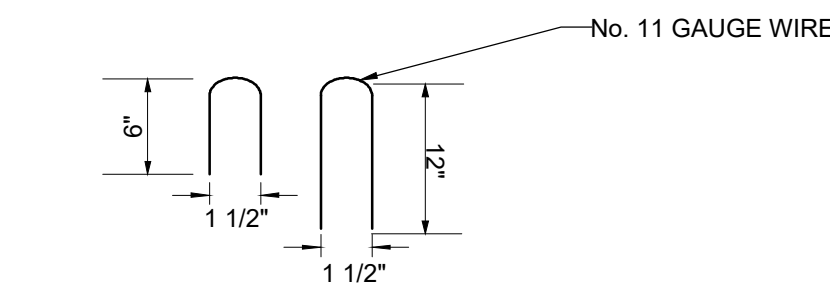

14 EROSION CONTROL: TYPICAL STAPLES
Scale: NTS

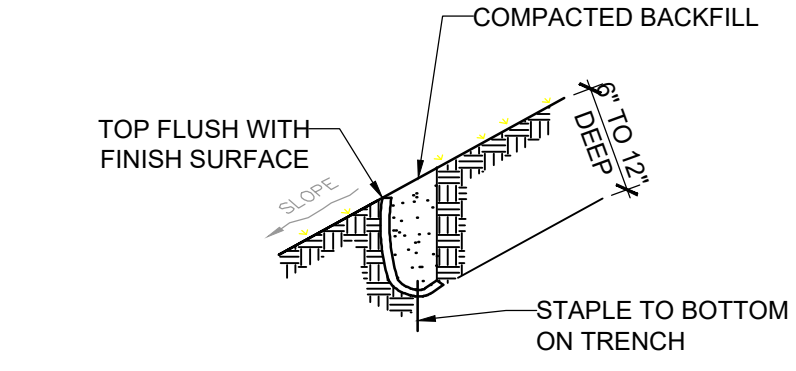


15 EROSION CONTROL: EROSION STOP DETAIL
Scale: NTS

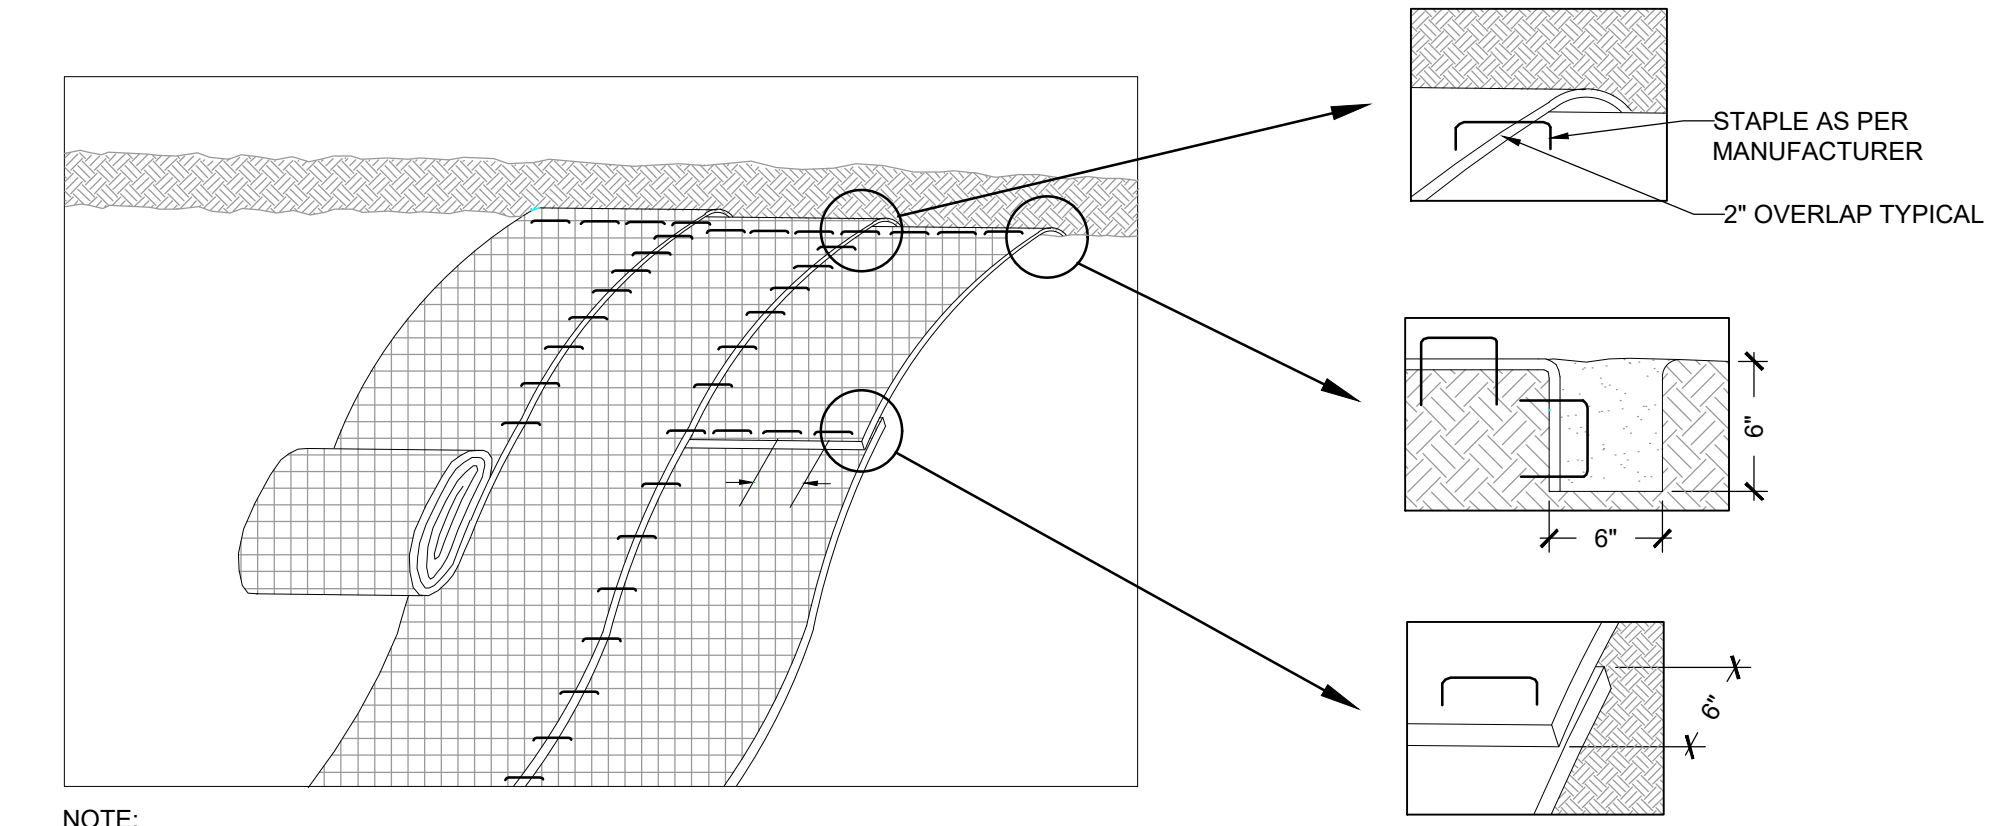


- NOTE:
1. EROSION CONTROL BLANKET SHALL BE COIR MAT 900 OR APPROVED EQUAL.
 2. GEOTEXTILE MATTING (MARAFI 500X OR 600X, OR APPROVED EQUAL) SHALL BE USED DURING WINTER MONTHS IF HYDROSEEDING/ VEGETATIVE STABILIZATION IS NOT PRACTICABLE.
 3. CONTRACTOR SHALL INSTALL EROSION CONTROL MESH PER MANUFACTURERS RECOMMENDATIONS AND SPECIFICATION.

16 EROSION CONTROL: LAYOUT DETAIL
Scale: NTS

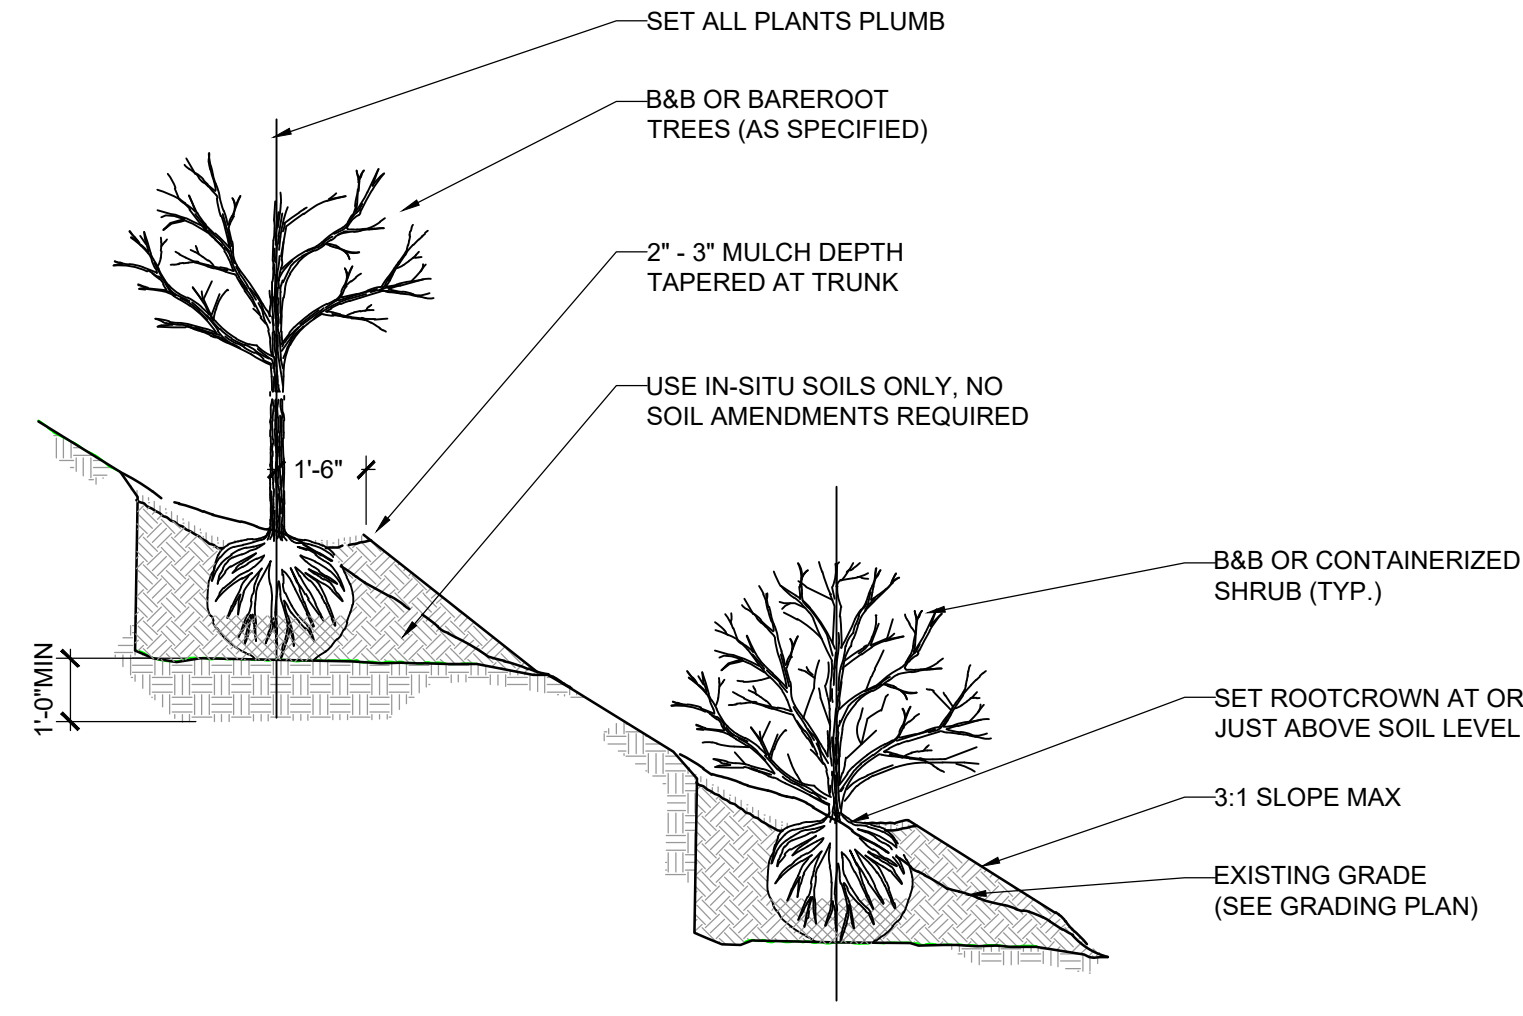

17 PLANT INSTALLATION ON SLOPE
Scale: NTS

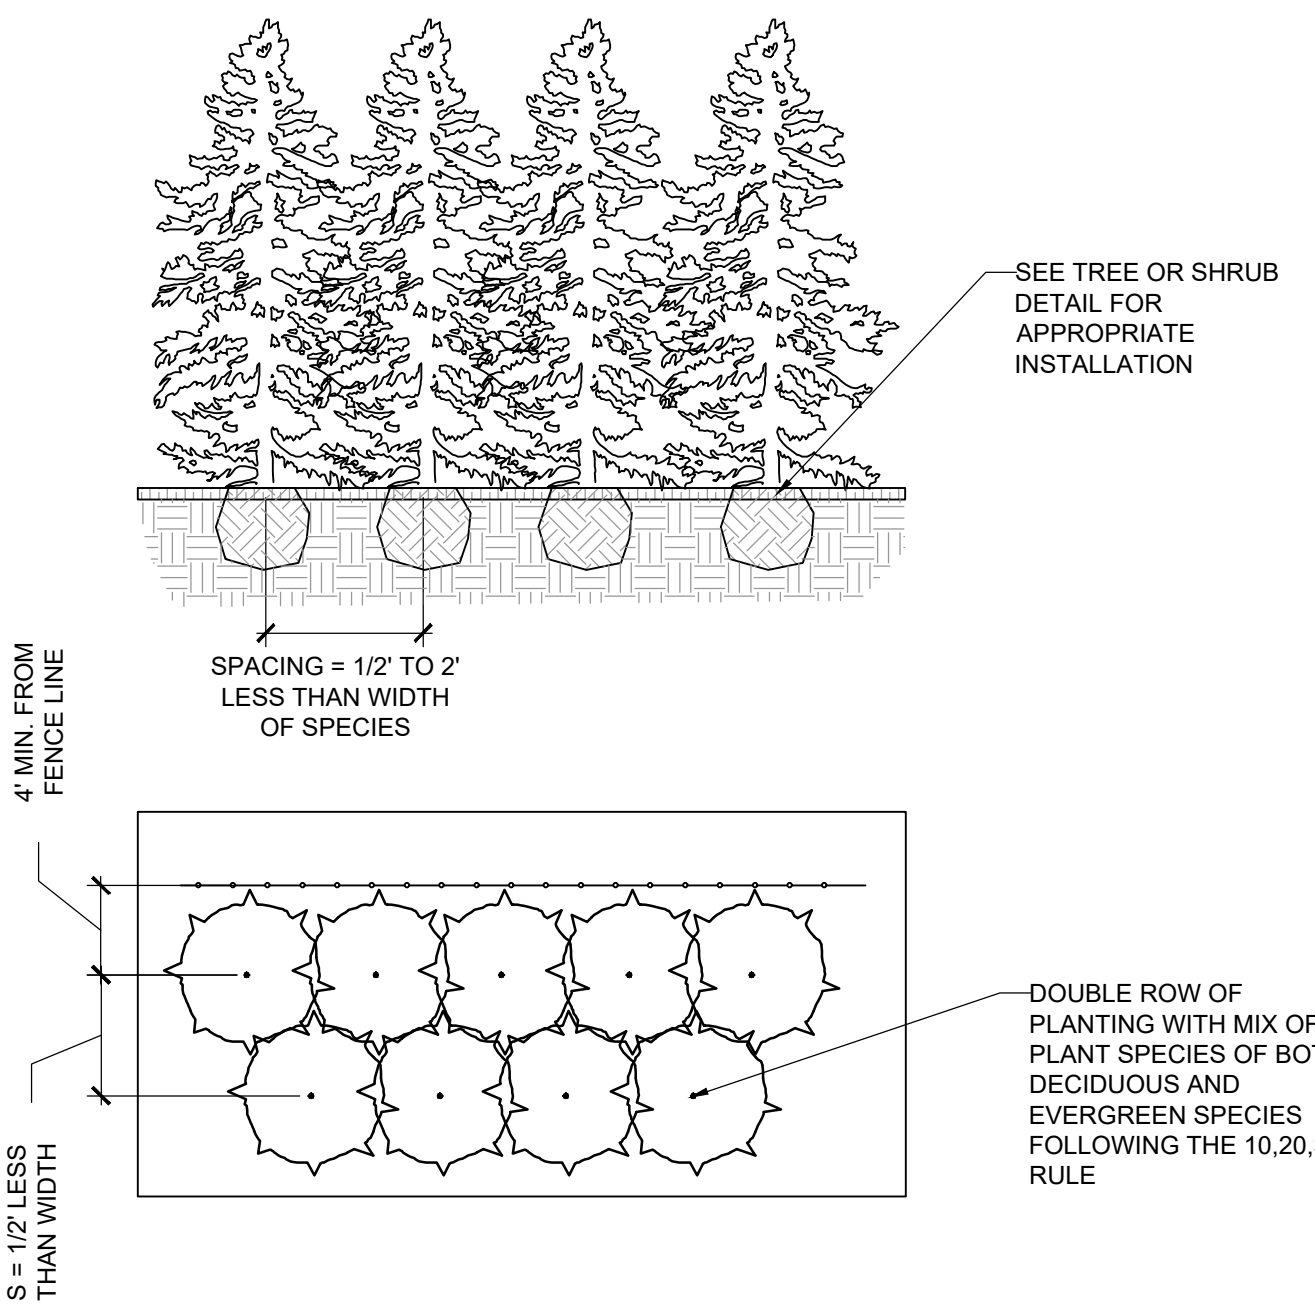

18 PLANT SCREENING SPACING
Scale: NTS

DETAIL LIST				
NO.	DETAIL NAME	USED	REVISED	NOT USED
11	EROSION CONTROL: MATTING DETAIL			
12	EROSION CONTROL: OVERLAP DETAIL			
13	EROSION CONTROL: ANCHOR DETAIL			
14	EROSION CONTROL: TYPICAL STAPLES			
15	EROSION CONTROL: EROSION STOP DETAIL			
16	EROSION CONTROL: LAYOUT DETAIL			
17	PLANT INSTALLATION ON SLOPE			
18	PLANT SCREENING SPACING			
19				
20				

REVISION LIST			
NO.	DATE	REVISION	BY