


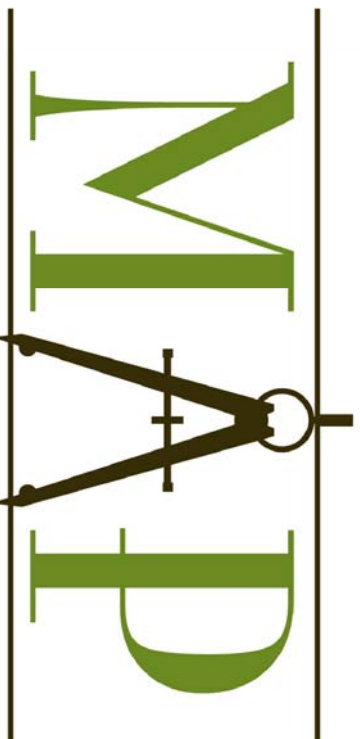

Michael Piccirillo Architecture

NOTE: SCALE DRAWINGS. REFER TO WRITTEN MEASUREMENTS FOR ACCURACY. OR CONTACT ARCHITECT FOR CONTACT ARCHITECT IF THERE ARE ANY DISCREPANCIES.
UNAUTHORIZED ALTERATIONS OR ADDITIONS TO THIS DRAWING IS A VIOLATION OF NEW YORK STATE EDUCATION LAW.
© Copyright 2010 MICHAEL PICCIRILLO ARCHITECTURE

WALL AND DOOR SYMBOLS

- EXISTING WALL TO REMAIN
- NEW WALLS TO BE CONSTRUCTED
SEE BUILDING SECTION FOR DETAILS
- EXISTING DOOR TO REMAIN
- NEW DOOR TO BE INSTALLED
- NEW CONCRETE FOUNDATION WALL
- EXISTING FOUNDATION WALL TO REMAIN
- EXISTING WALL TO BE REMOVED

No.	DATE:	ISSUE:

PROJECT NAME:

BODANSKY RESIDENCE
RENOVATION / ADDITION

PROJECT ADDRESS:

60 STORMTOWN ROAD
OSSINING, NY 10562



MICHAEL A PICCIRILLO, AIA

345 KEAR STREET

YORKTOWN HEIGHTS, NEW YORK 10598

TELEPHONE: 914-368-9838

FACSIMILE: 914-302-2933

michael@mpiccirilloarchitect.com

www.mpiccirilloarchitect.com

DEMOLITION PLANS


SCALE:	AS NOTED	DATE:	06-12-24
--------	----------	-------	----------

DRAWN BY:	MAP
-----------	-----

CHK'D BY:	MAP
-----------	-----



DEMOLITION NOTES

- DEMOLITION AND REMOVAL OF INTERIOR AND EXTERIOR WALLS, CEILINGS, ROOF, ETC., AS INDICATED ON THE DRAWINGS.
- LOCATE DUMPSTER AS INDICATED ON SITE PLAN.
- DEMOLISH AND REMOVE INDICATED AREAS IN A SAFE AND ORDERLY WAY, REMOVING ELEMENTS IN SMALL PIECES. USE NO EXPLOSIVES.
- PREVENT THE SPREAD OF DUST OR DEBRIS TO UNAFFECTED PARTS OF THE SITE. ADJACENT BUILDINGS SHALL BE PROTECTED BY DUST PROTECTION MEASURES TO PREVENT DAMAGE. TAKE STEPS TO PROTECT EXISTING CONDITIONS TO REMAIN. REPAIR ANY DAMAGE AT NO COST TO THE OWNER. PROTECT AND MARK ALL NEW OPENINGS, WHICH COULD BE HAZARDOUS.
- PROVIDE TEMPORARY SUPPORT WHERE REQUIRED FOR REMOVAL OF STRUCTURAL MEMBERS.
- REMOVE ITEMS INDICATED TO BE SAVED SO THAT THEY ARE PROTECTED FROM DAMAGE BY WEATHER OR FURTHER CONSTRUCTION ACTIVITIES.
- ALL ITEMS NOT BEING USED SHALL BE REMOVED. G.C. SHALL V.I.F. ALL ITEMS CURRENTLY NOT IN USE FOR DEMOLITION.
- EXISTING STRUCTURE SHALL BE MAINTAINED IN A WEATHER TIGHT CONDITION THROUGHOUT DEMOLITION. ITEMS BEING DEMOLISHED TO BE REMOVED SHALL EXPOSE INTERIOR OF BUILDING TO WEATHER. DUST PROTECTION AND SCHEDULING SHALL TAKE PLACE TO PREVENT DAMAGE TO ITEMS TO REMAIN.
- THE CONTRACTOR SHALL FULLY ACQUAINT HIMSELF WITH THE EXISTING AND SHALL HAVE VISITED AND INSPECTED THE JOB SITE AND BE FULLY INFORMED AS TO THE NATURE OF EQUIPMENT AND FACILITIES NEEDED FOR THE PROPER EXECUTION OF THE WORK. STARTING OF DEMOLITION AND REMOVAL OPERATIONS WILL BE CONSIDERED AS EVIDENCE THAT THE CONTRACTOR HAS ASSUMED RESPONSIBILITY FOR THE PROTECTION OF THE REMAINING STRUCTURE.
- TEMPORARY PROTECTION: PARTICULAR ATTENTION SHALL BE GIVEN TO THE PROTECTION OF EXISTING STRUCTURE AND FINISHES SO AS TO PREVENT ANY DAMAGE OF EXISTING FINISHES NOT DESIGNATED FOR DEMOLITION. PROVIDE ALL NECESSARY TEMPORARY CONSTRUCTION AND DUST PROOF PROTECTION. PROTECTION SHALL BE IN COMPLIANCE WITH BUILDING STANDARDS. THE PROTECTION SHALL BE REVIEWED AND APPROVED BY THE ARCHITECT PRIOR TO COMMENCING WORK.

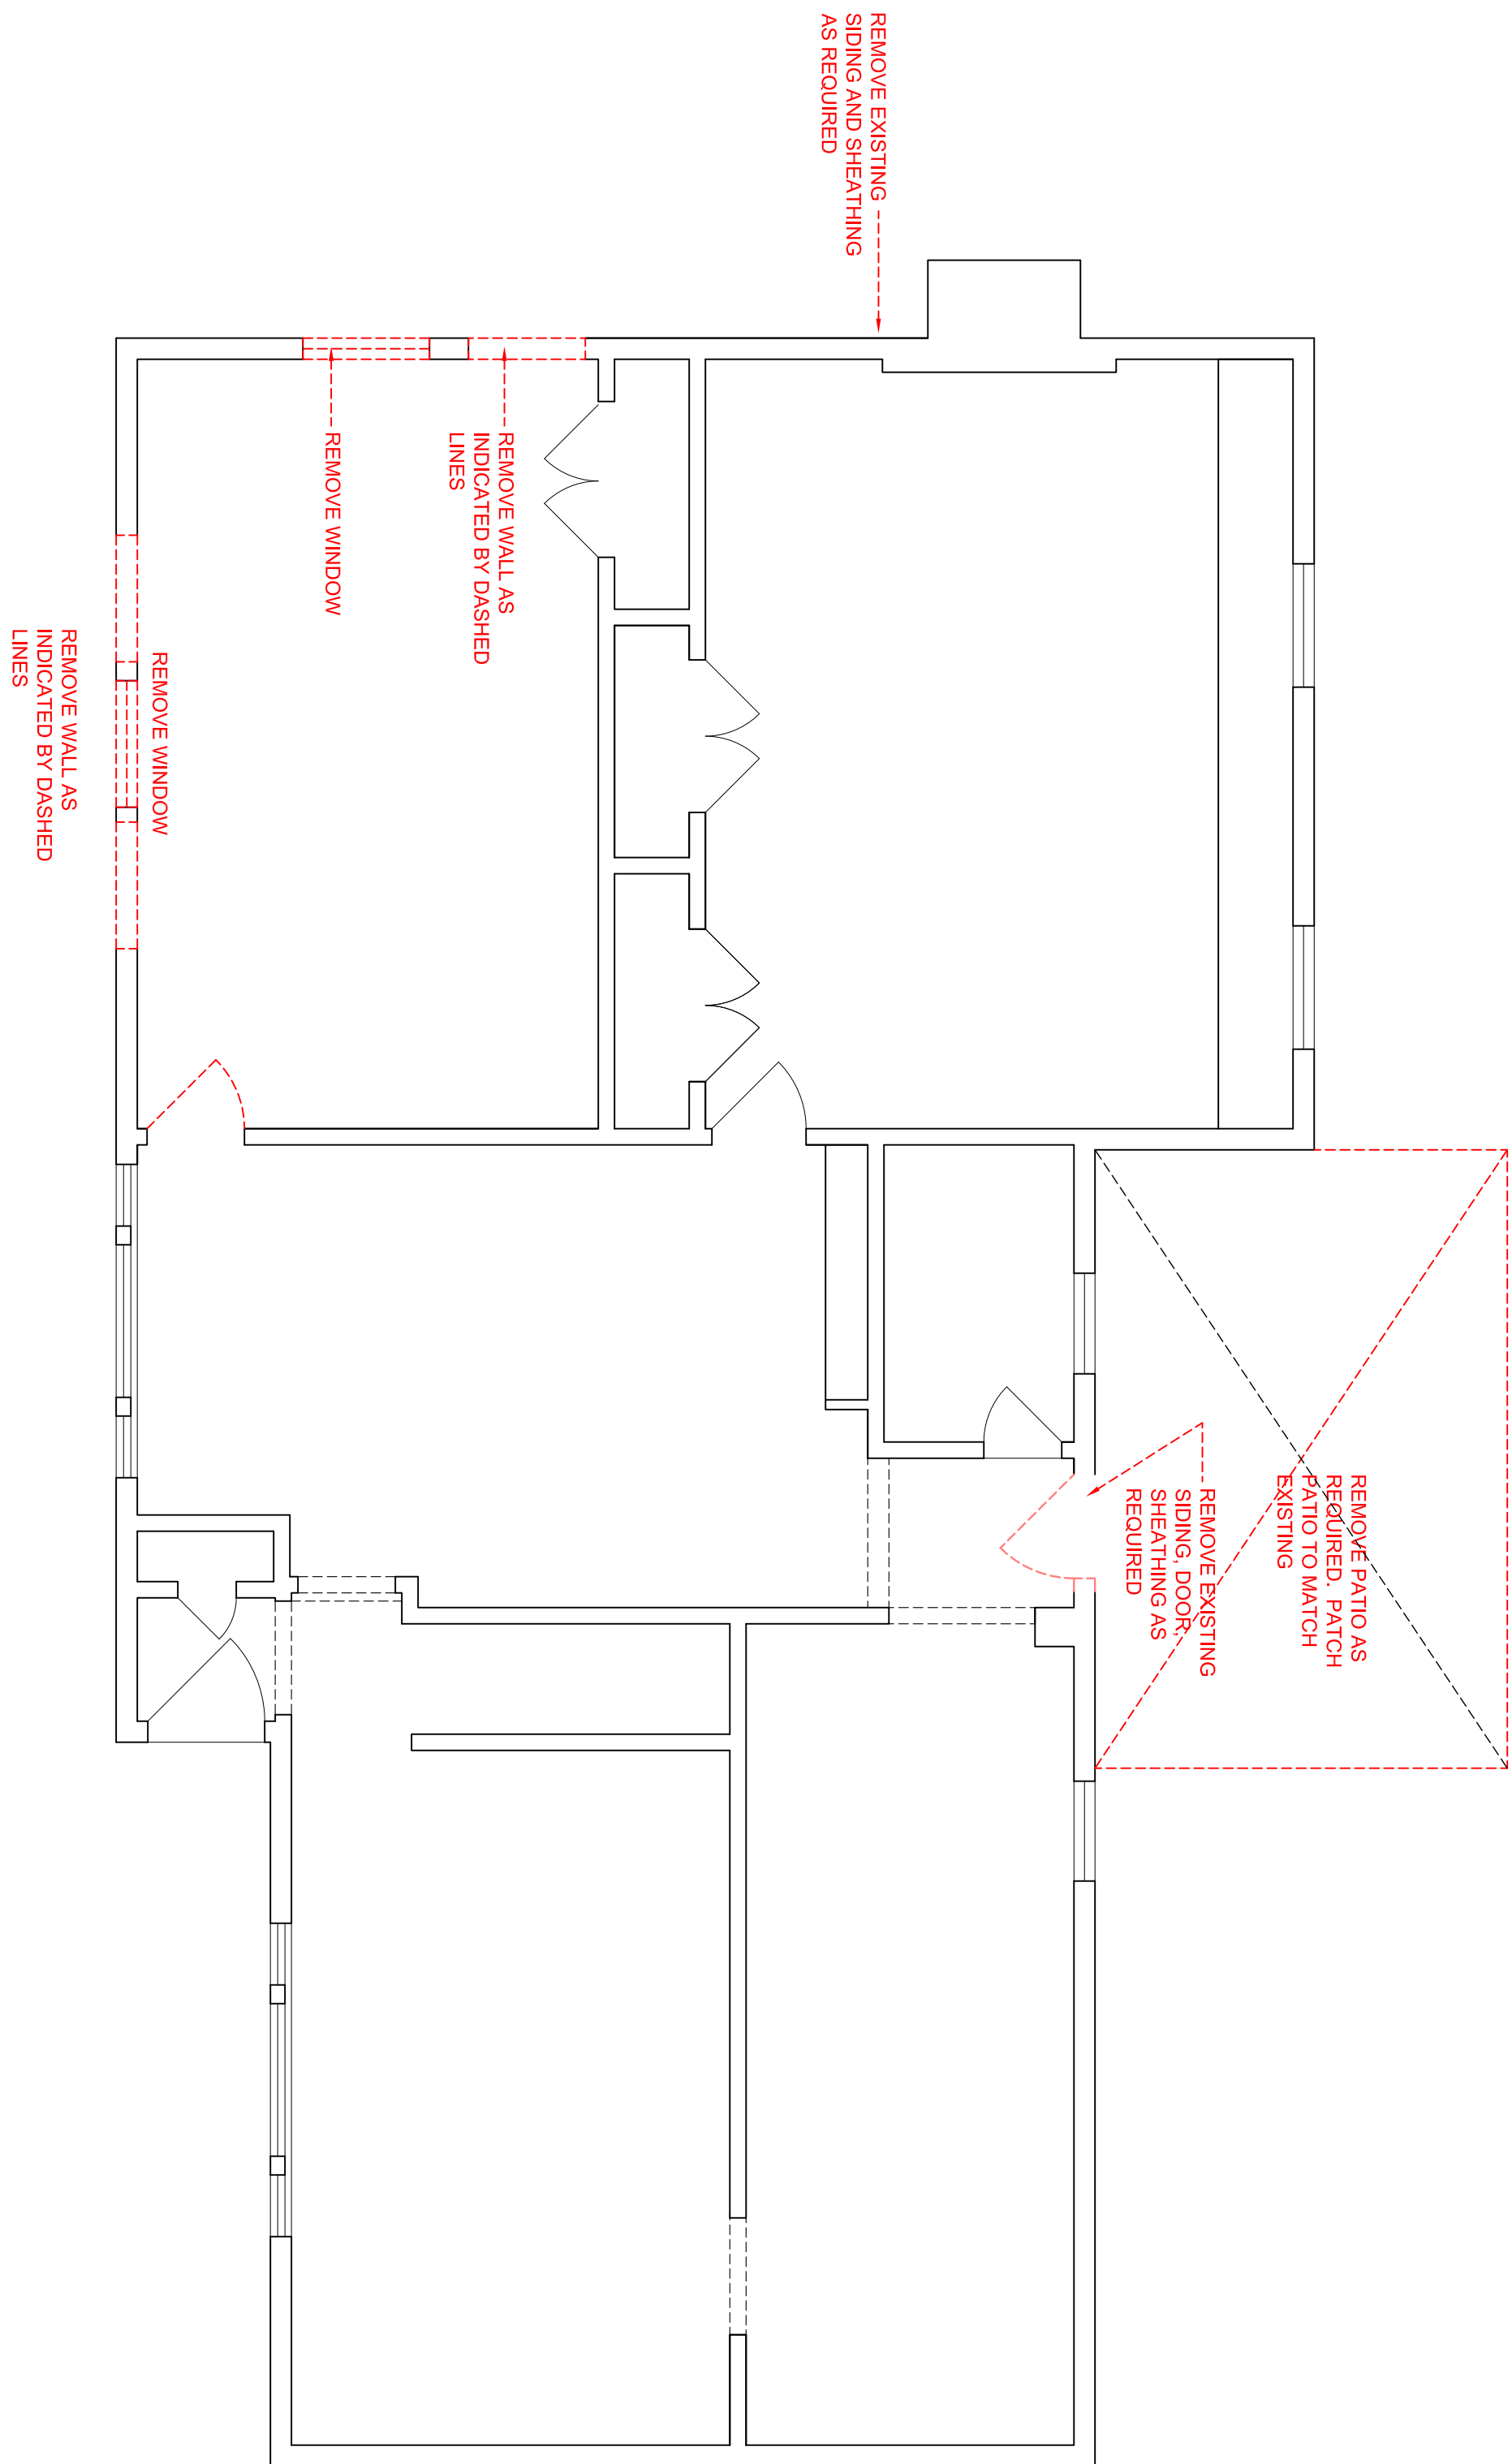

FIRST FLOOR DEMOLITION PLAN

A SCALE: 1/4" = 1'-0"

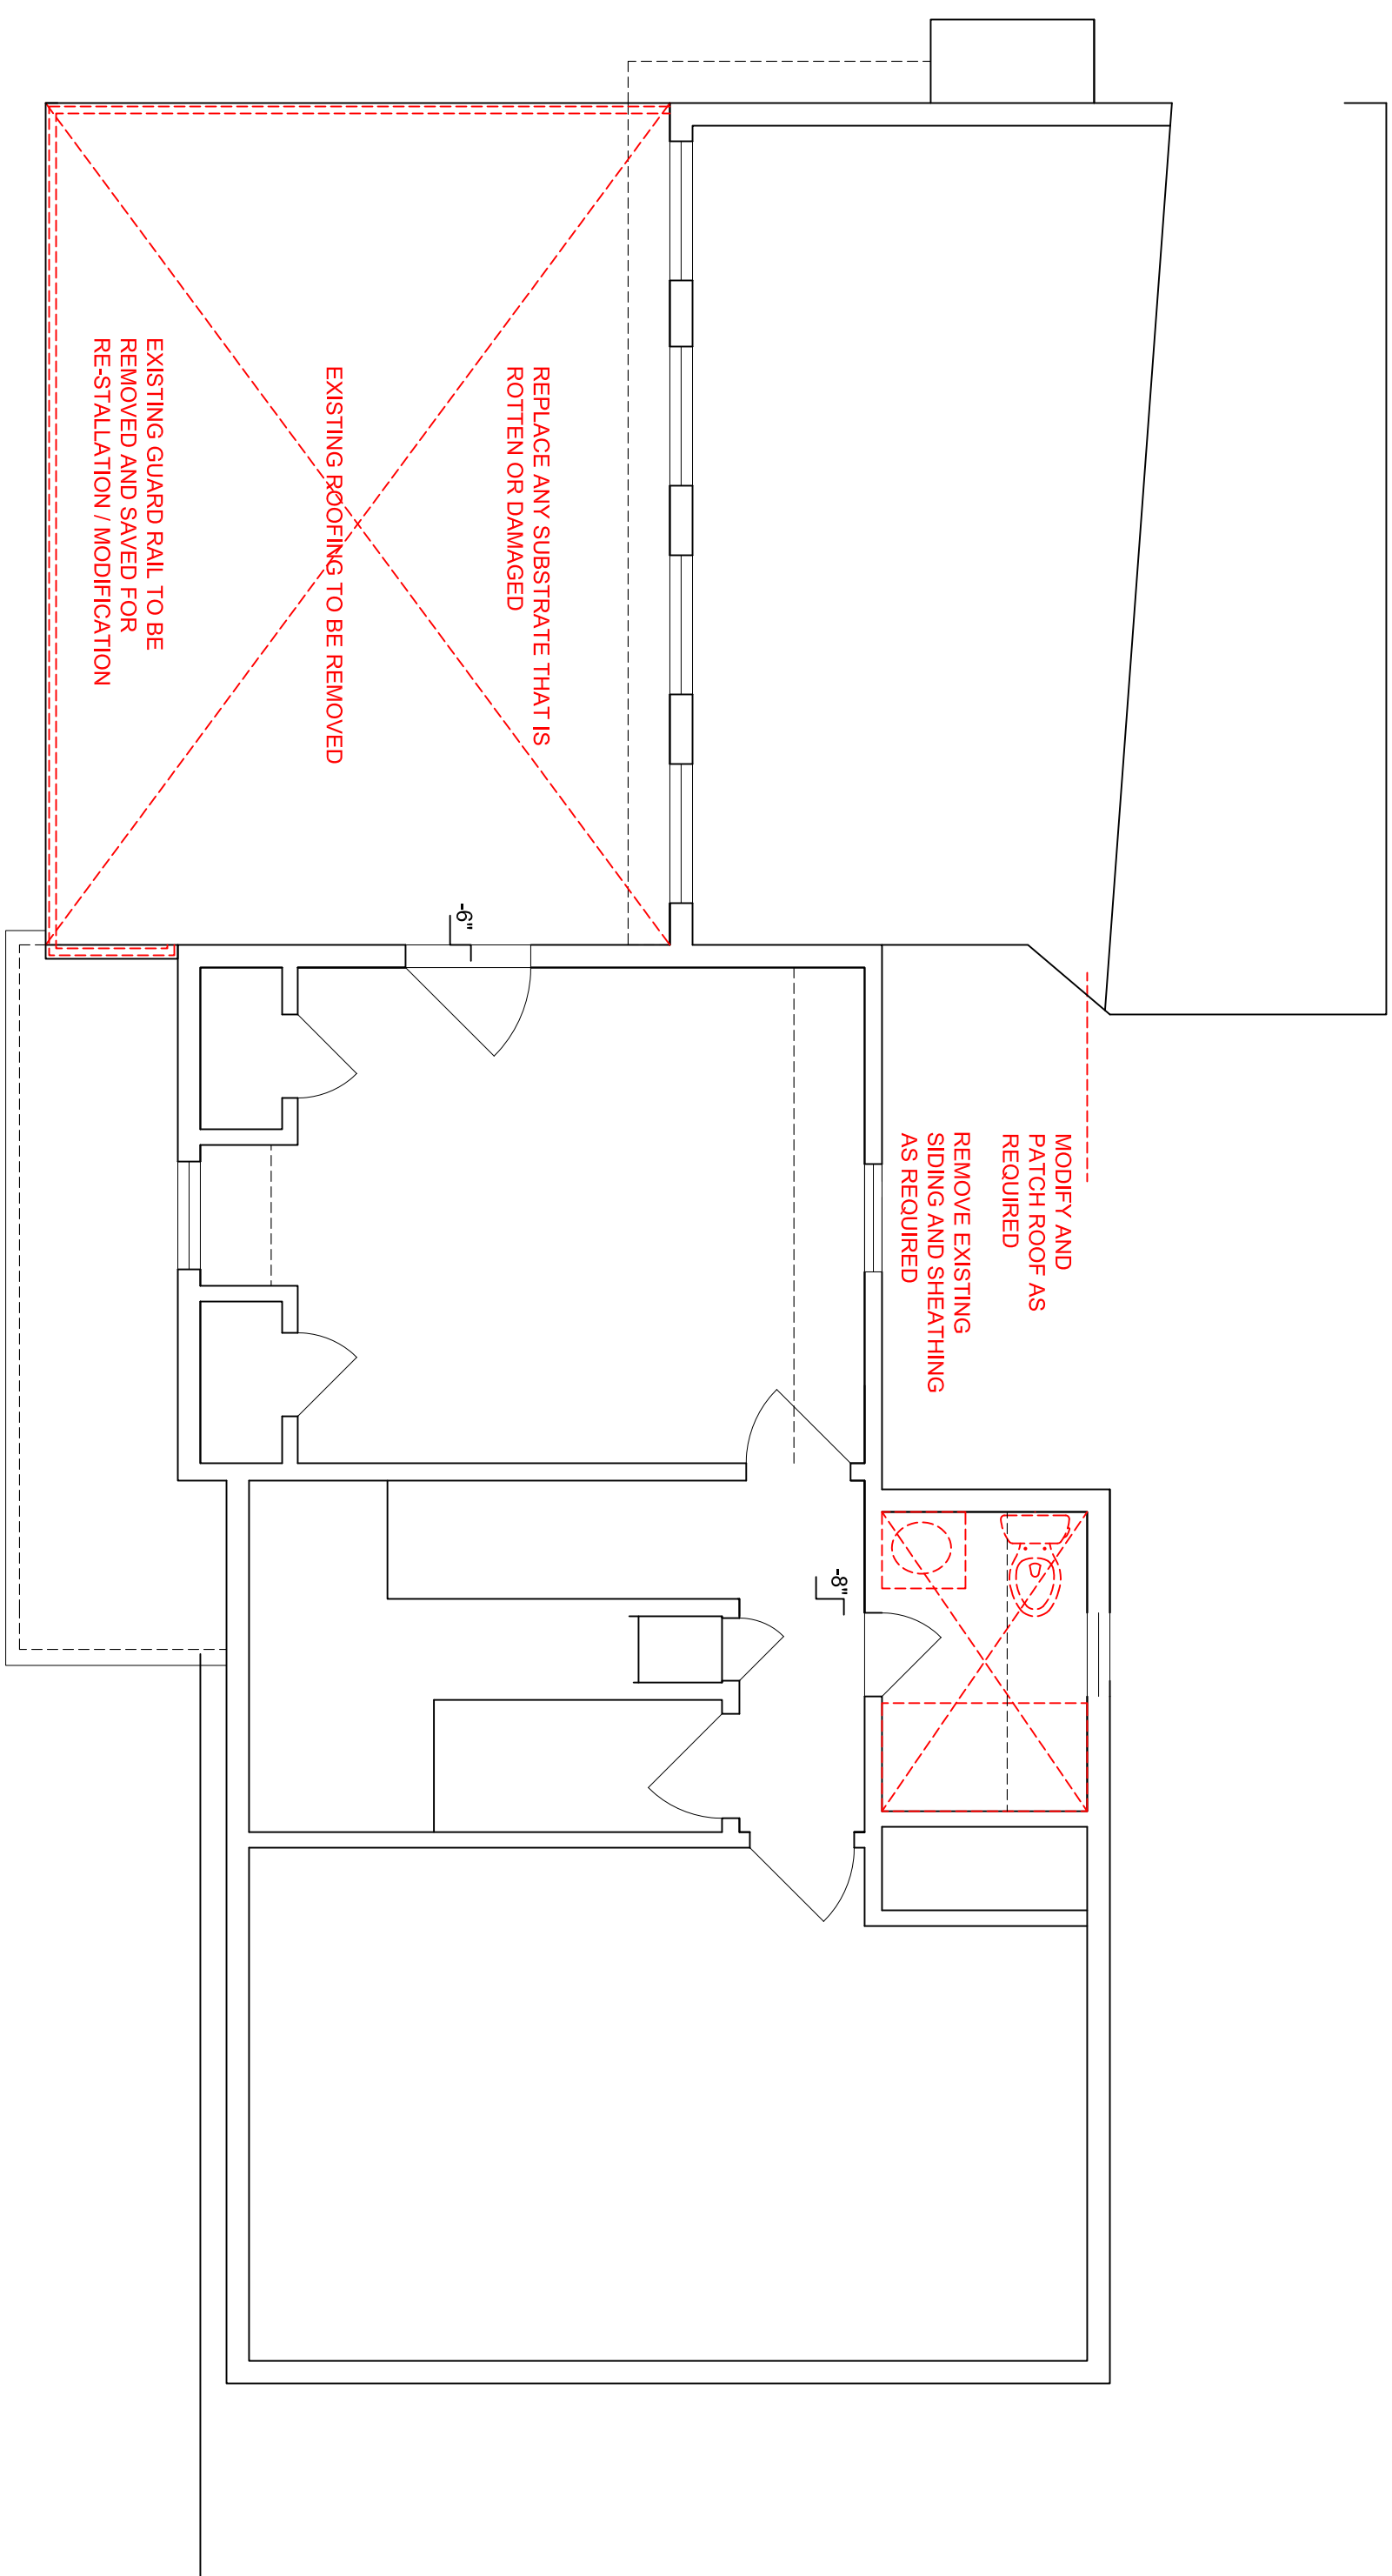 

PROPOSED FIRST FLOOR PLAN

A1 SCALE: 1/4" = 1'-0"