



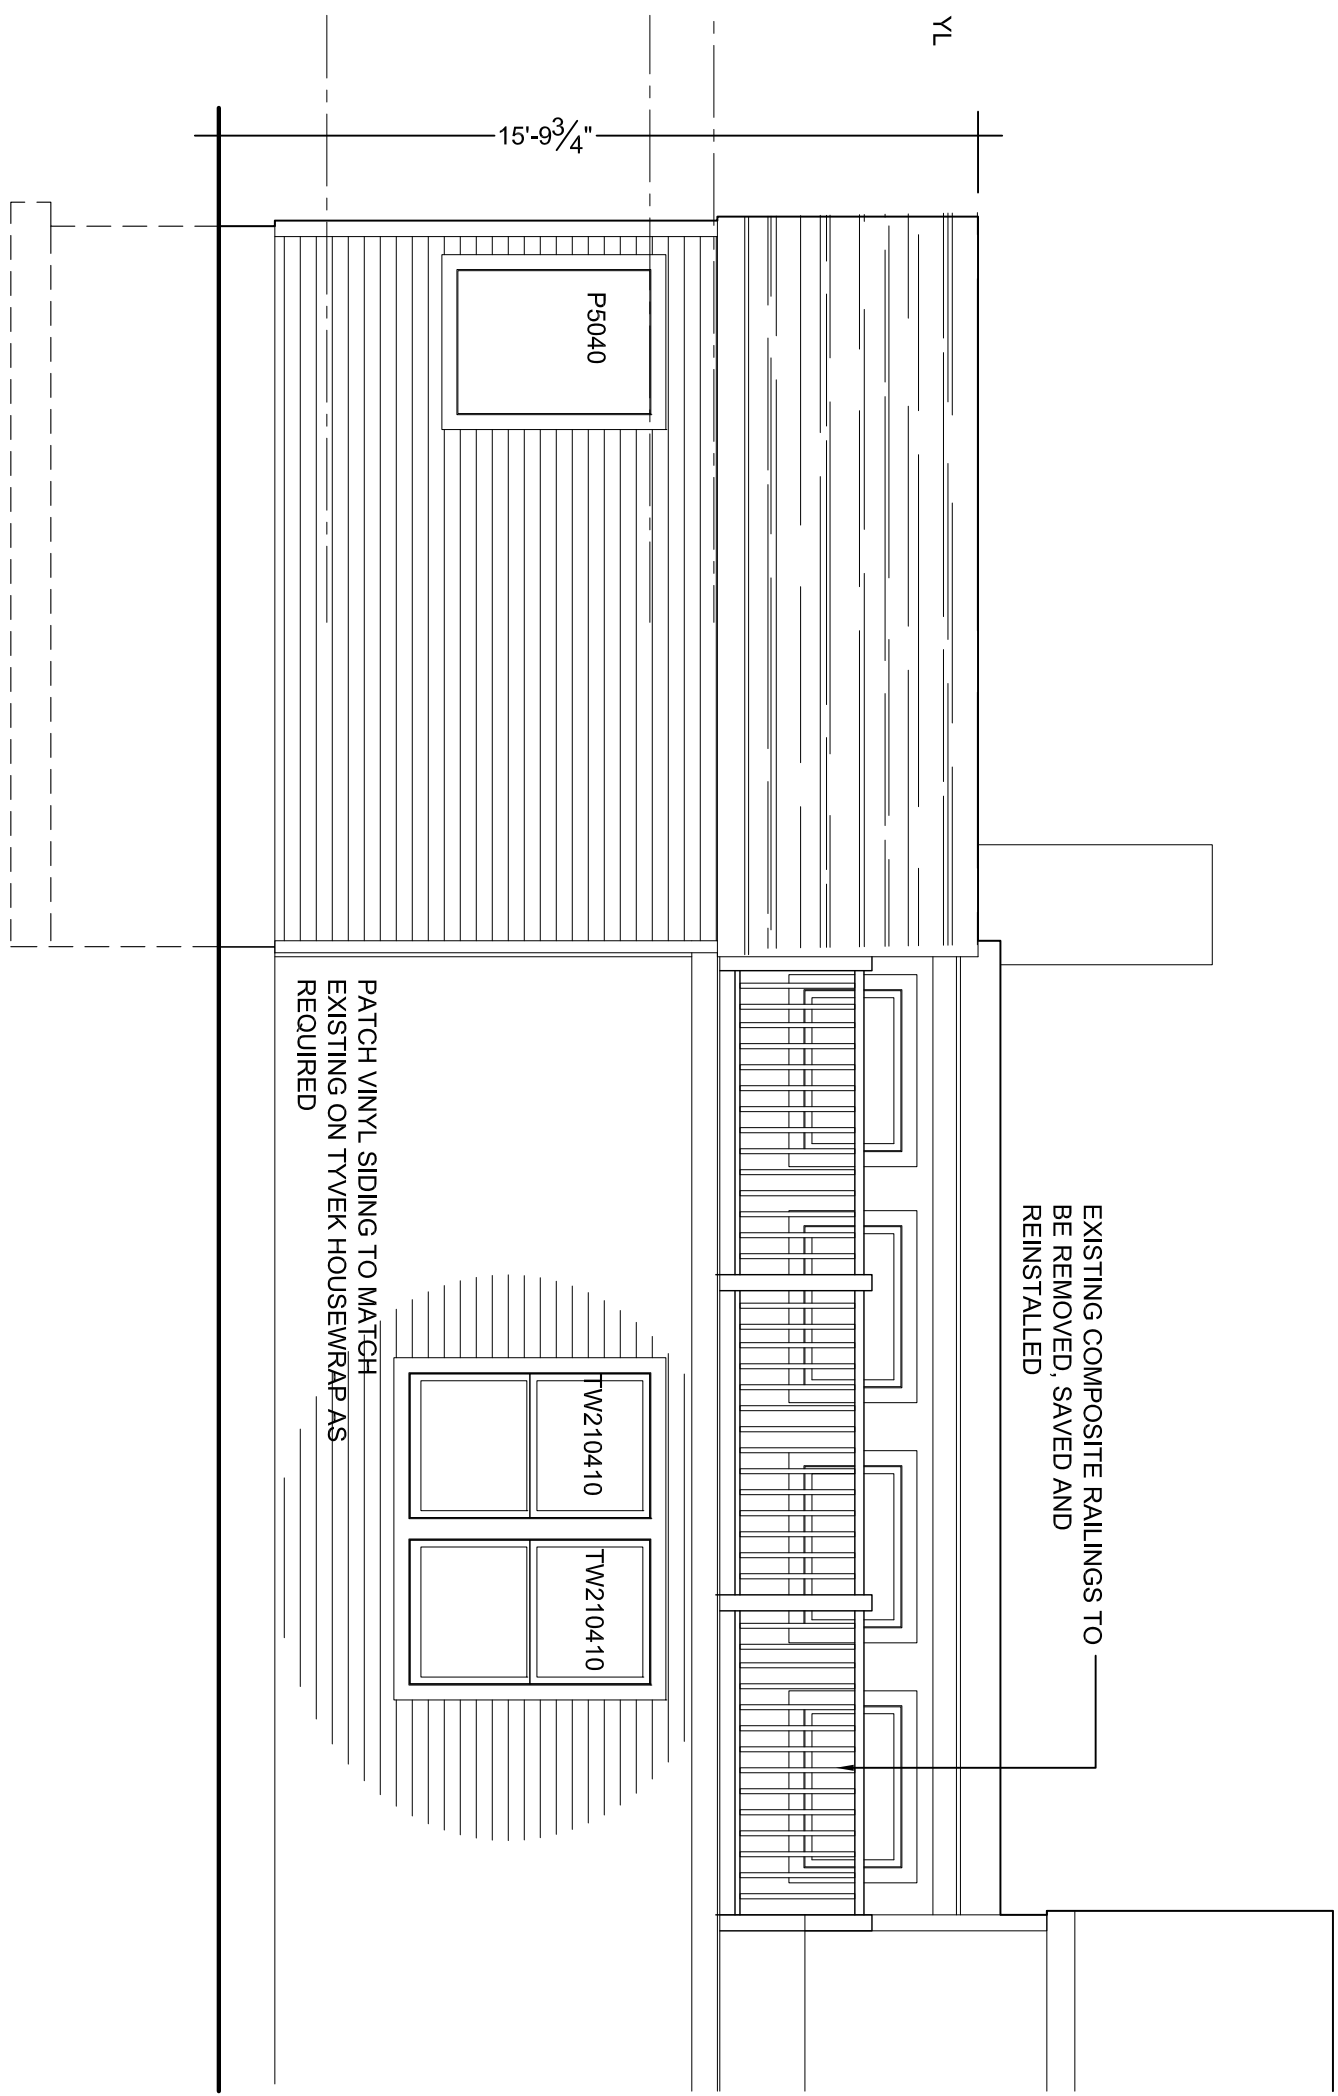


FRONT ELEVATION

1 SCALE: 1/4" = 1'-0"

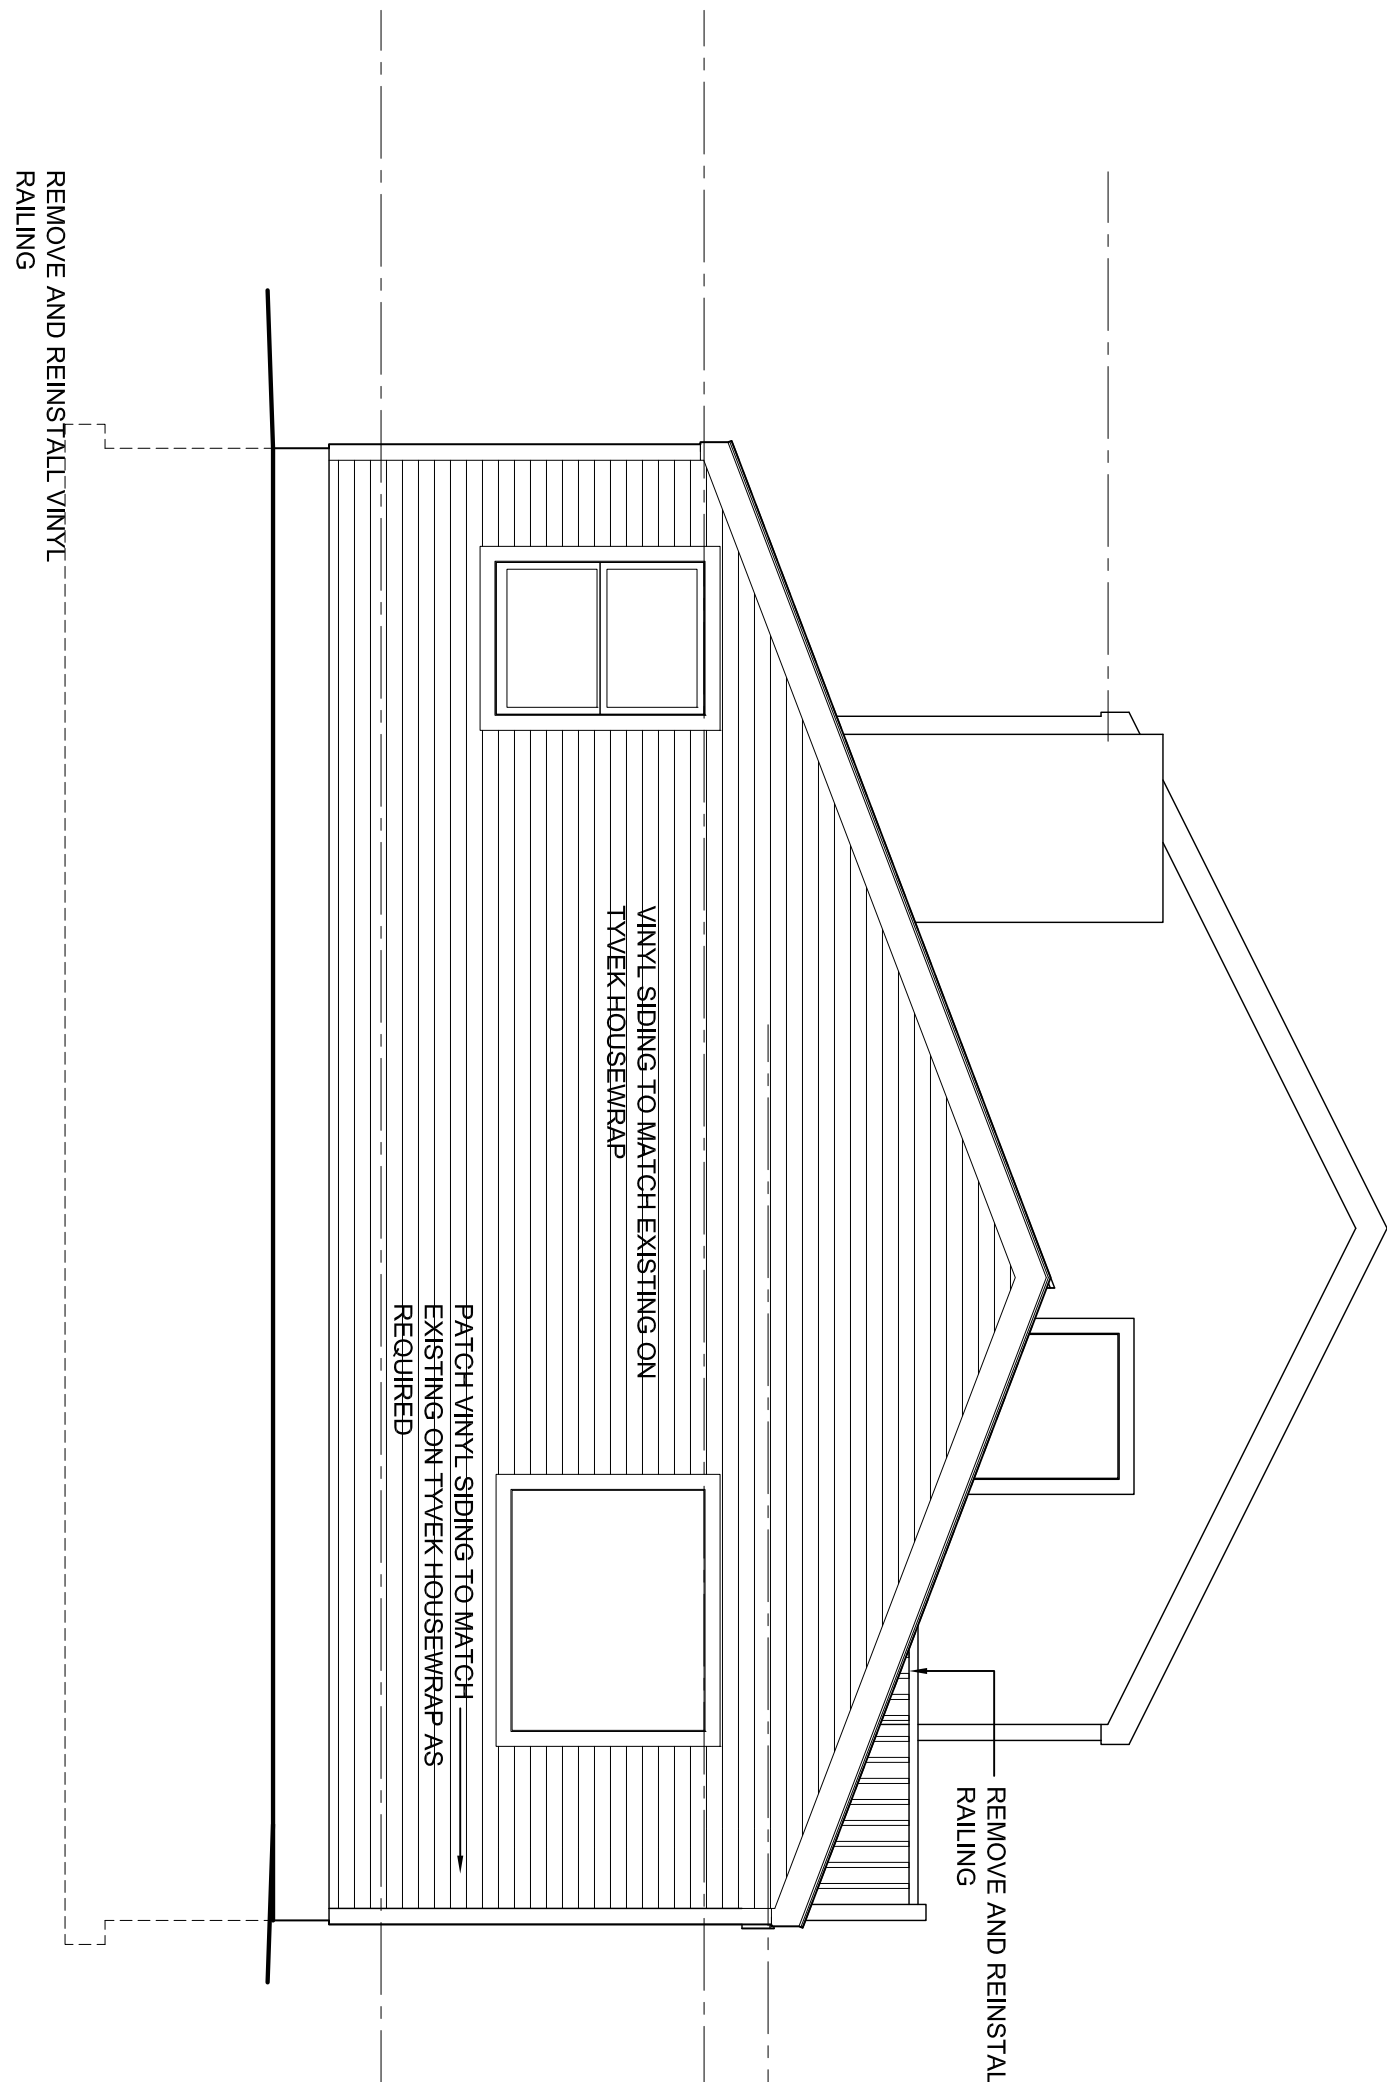

SIDE ELEVATION


2 SCALE: 1/4" = 1'-0"

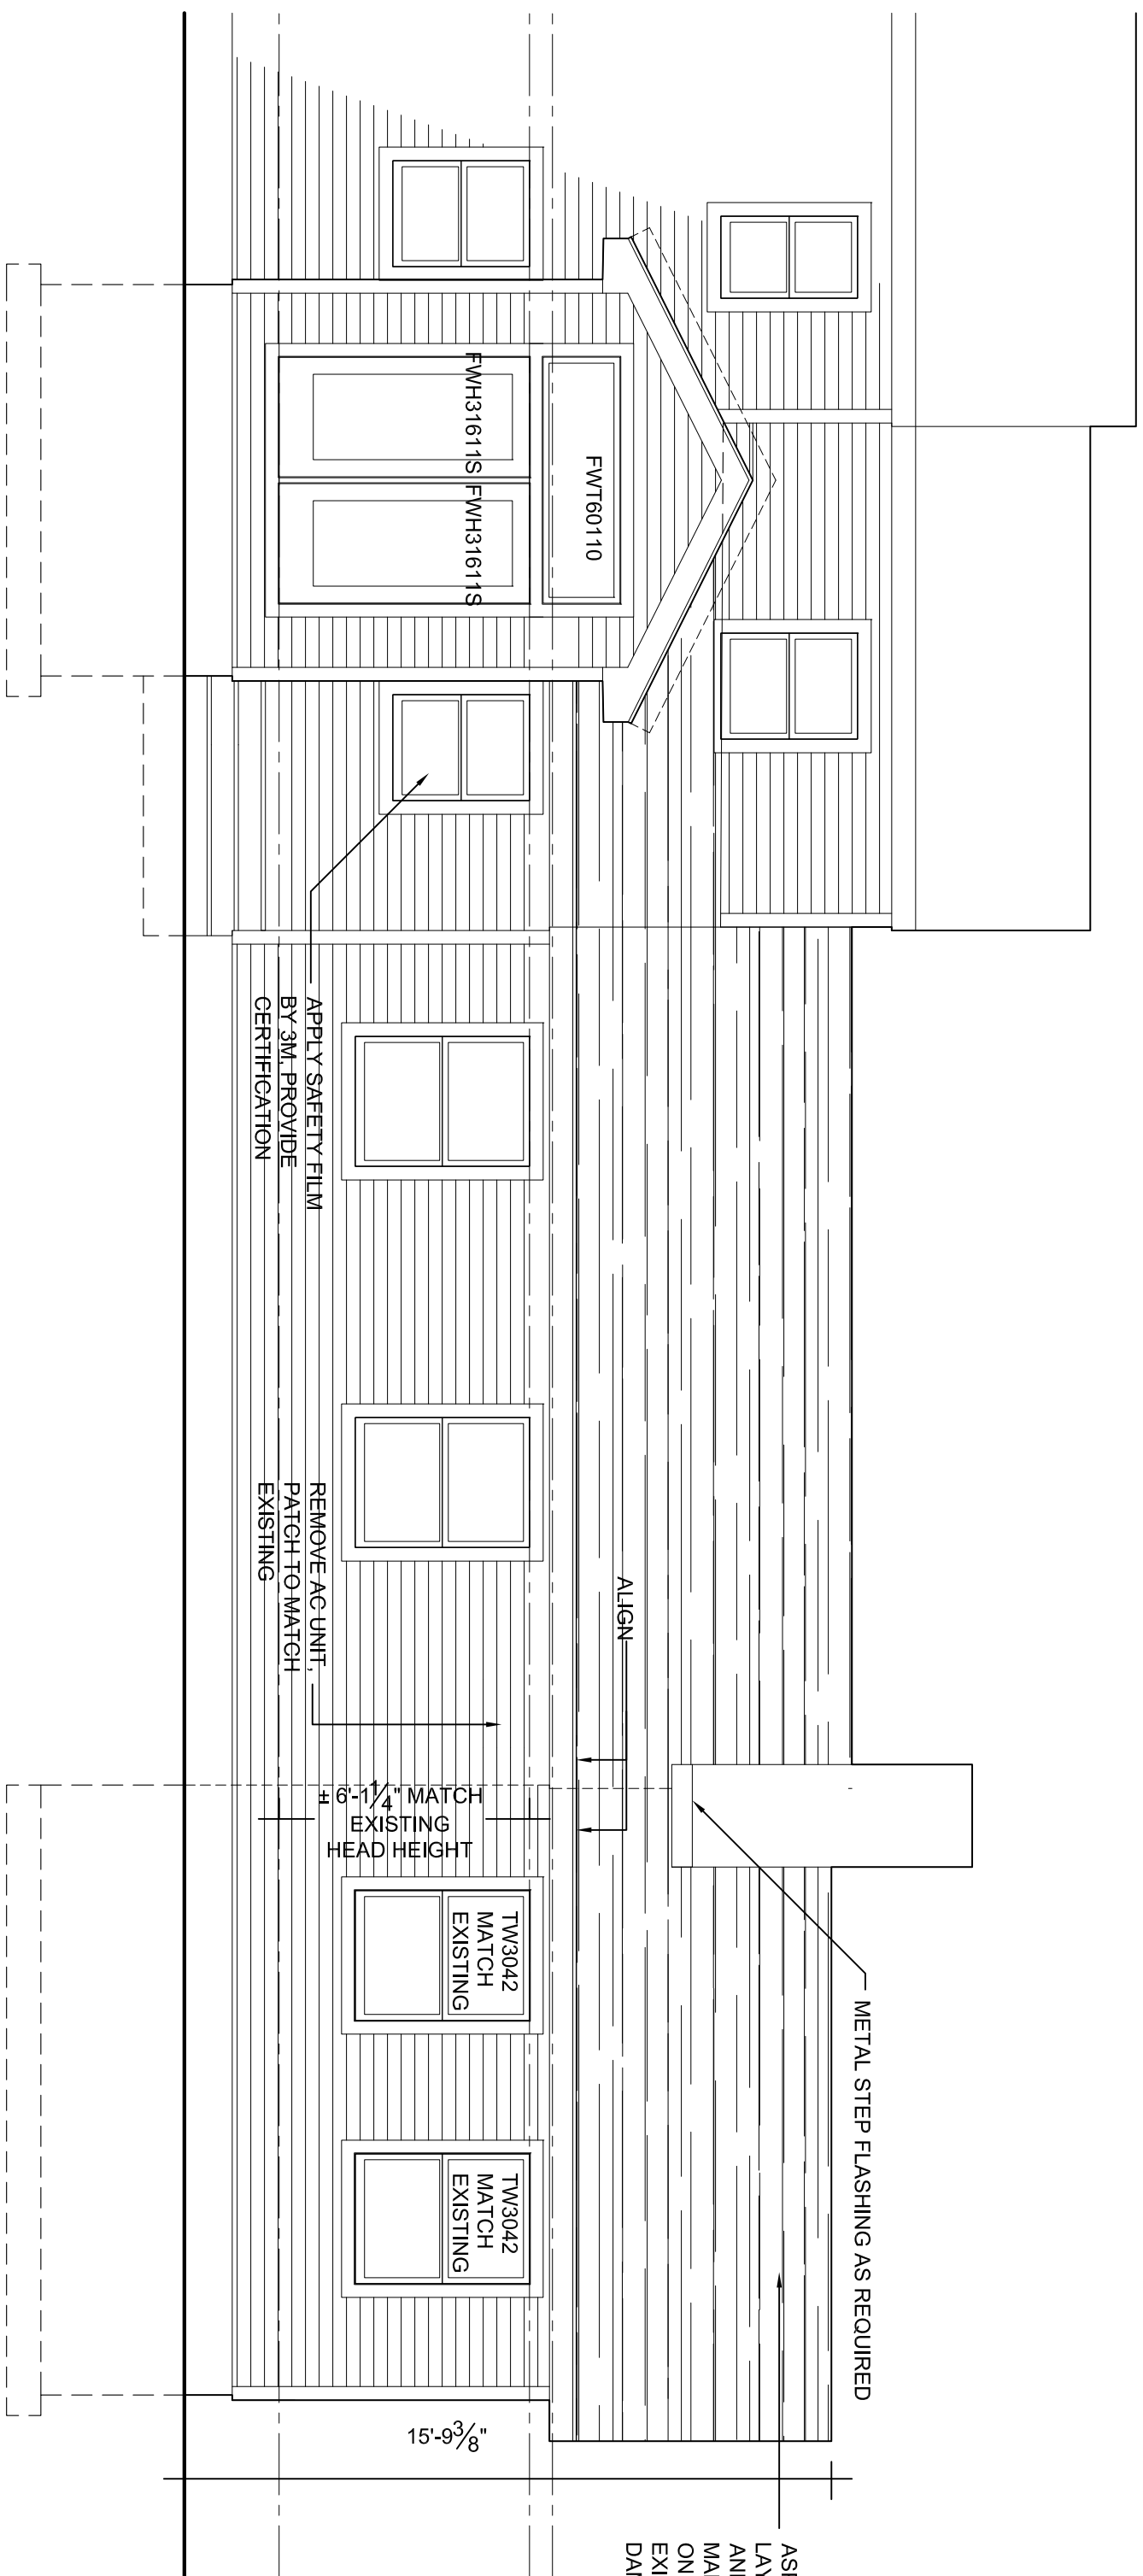

REAR ELEVATION

3 SCALE: 1/4" = 1'-0"

EXTERIOR FINISHES		
ITEMS	MATERIAL	COLOR
CORNER BOARDS	MATCH MAIN HOUSE	WHITE
FASCIAS	MATCH MAIN HOUSE	WHITE
SIDING	VINYL SIDING	MATCH HOUSE
WINDOWS	VINYL CLAD	WHITE
CASING	AZEK	WHITE
SLIDER	VINYL CLAD	WHITE
ROOFING	ASPHALT / EPDM	MATCH HOUSE

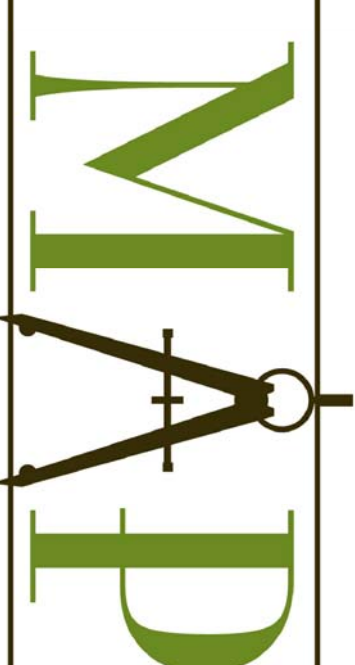

Michael Piccirillo Architecture

NOTE: SCALE DRAWINGS. REFER TO WRITTEN MEASUREMENTS FOR ACCURACY. OR CONTACT ARCHITECT. CONTACT ARCHITECT IF THERE ARE ANY DISCREPANCIES.
UNAUTHORIZED ALTERATIONS OR ADDITIONS TO THIS DRAWING IS A VIOLATION OF NEW YORK STATE EDUCATION LAW.
© Copyright 2010 MICHAEL PICCIRILLO ARCHITECTURE

WALL AND DOOR SYMBOLS

- EXISTING WALL TO REMAIN
NEW WALLS TO BE CONSTRUCTED
SEE BUILDING SECTION FOR DETAILS
- EXISTING DOOR TO REMAIN.
- NEW DOOR TO BE INSTALLED
- NEW CONCRETE FOUNDATION WALL
- EXISTING FOUNDATION WALL TO REMAIN
- EXISTING WALL TO BE REMOVED

No. DATE: ISSUE:

PROJECT NAME:

BODANSKY RESIDENCE
RENOVATION / ADDITION

PROJECT ADDRESS:

60 STORMTOWN ROAD
OSSINING, NY 10562



MICHAEL A PICCIRILLO, AIA

345 KEAR STREET
YORKTOWN HEIGHTS, NEW YORK 10598

TELEPHONE: 914-368-9838
FACSIMILE: 914-302-2933
michael@mpiccirilloarchitect.com
www.mpiccirilloarchitect.com

ELEVATIONS

SCALE: AS NOTED DATE: 07-12-24

DRAWN BY: MAP

CHECKED BY: MAP

A-200

1 OF 1