


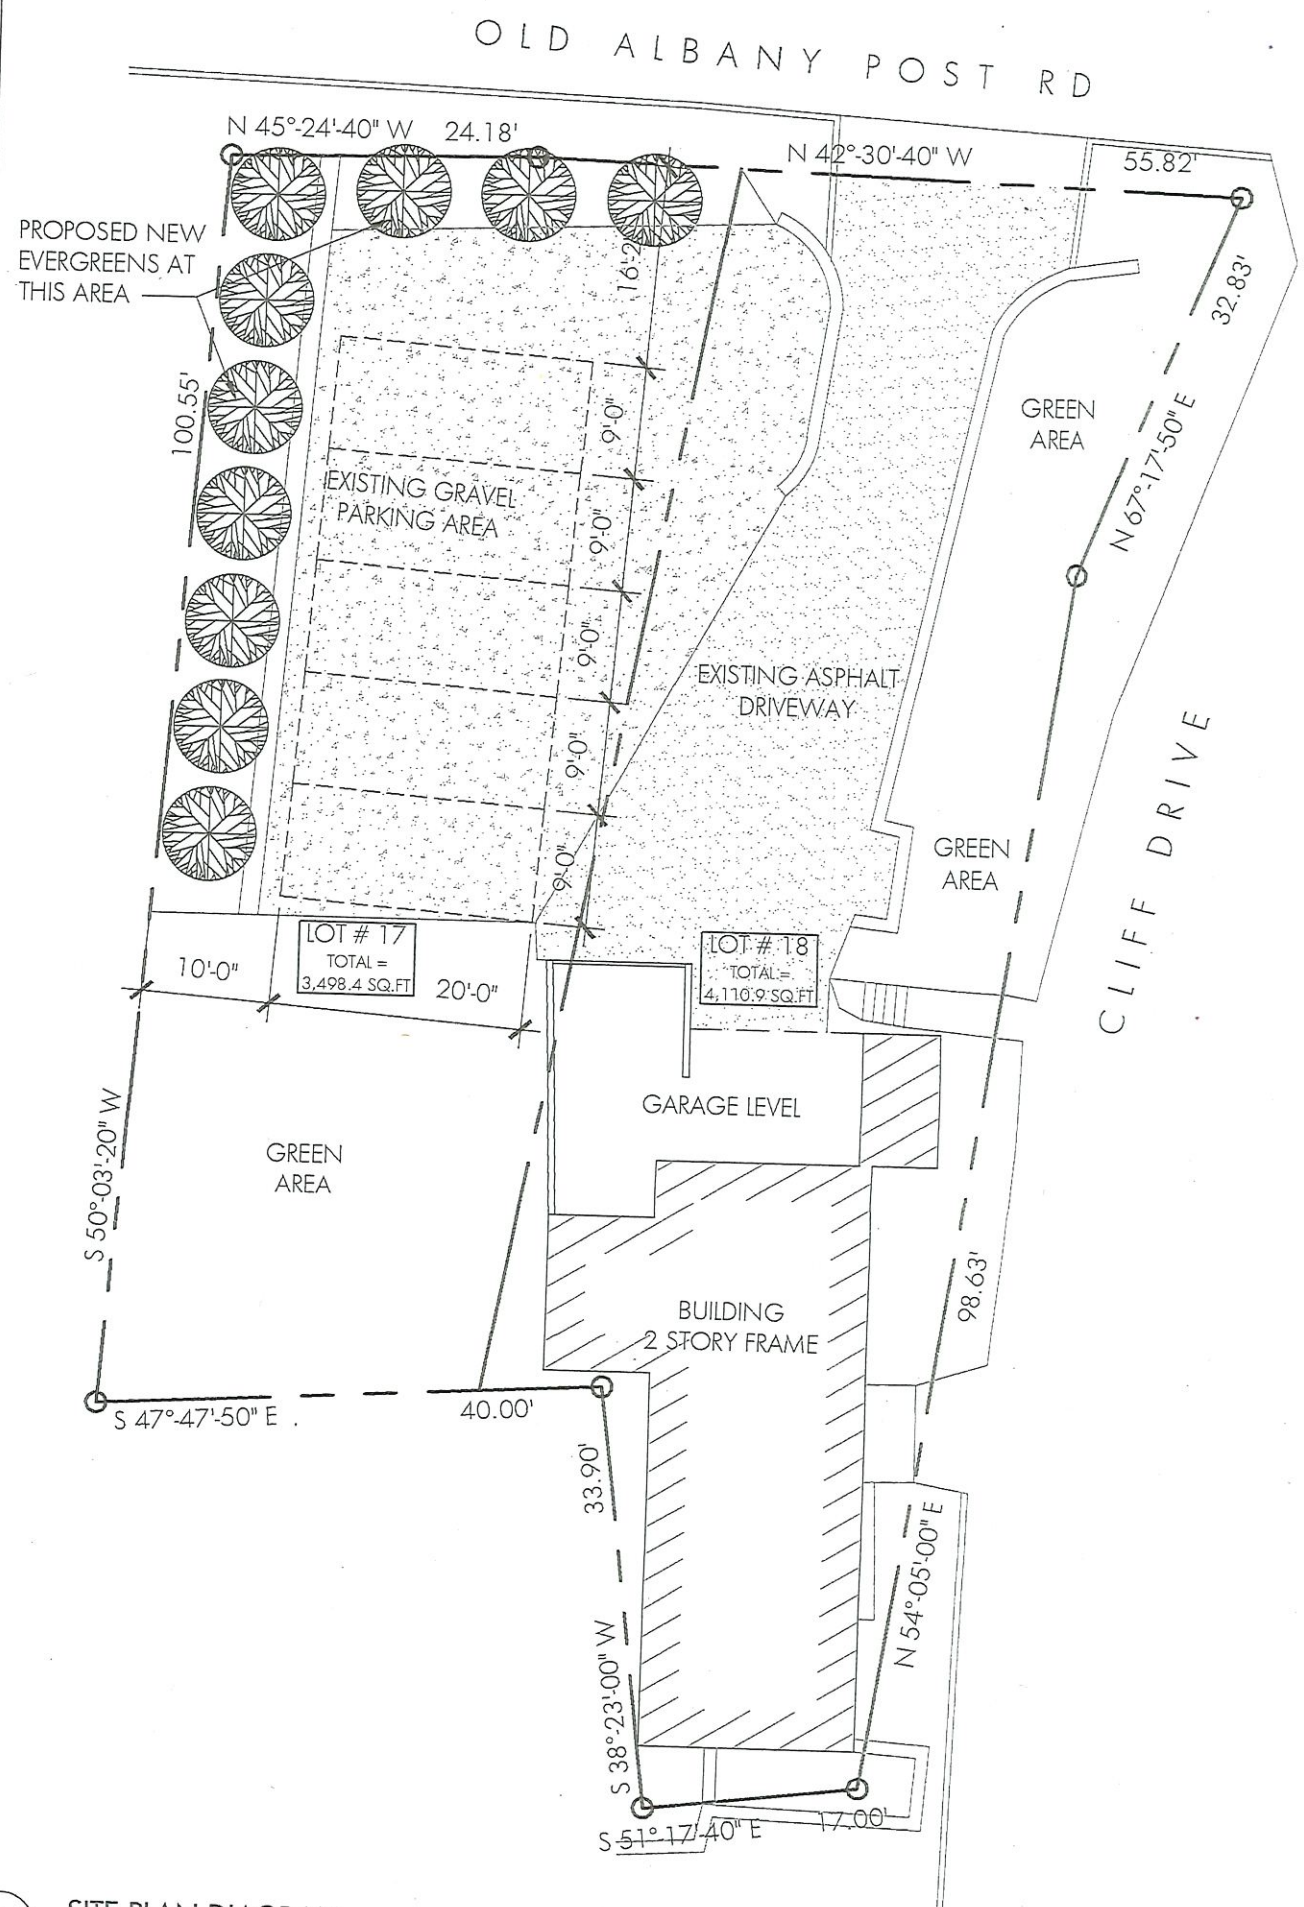

1 SITE PLAN DIAGRAM
SCALE: 1" = 15'-0"



C EXISTING CONDITION PHOTOS
NOT TO SCALE