


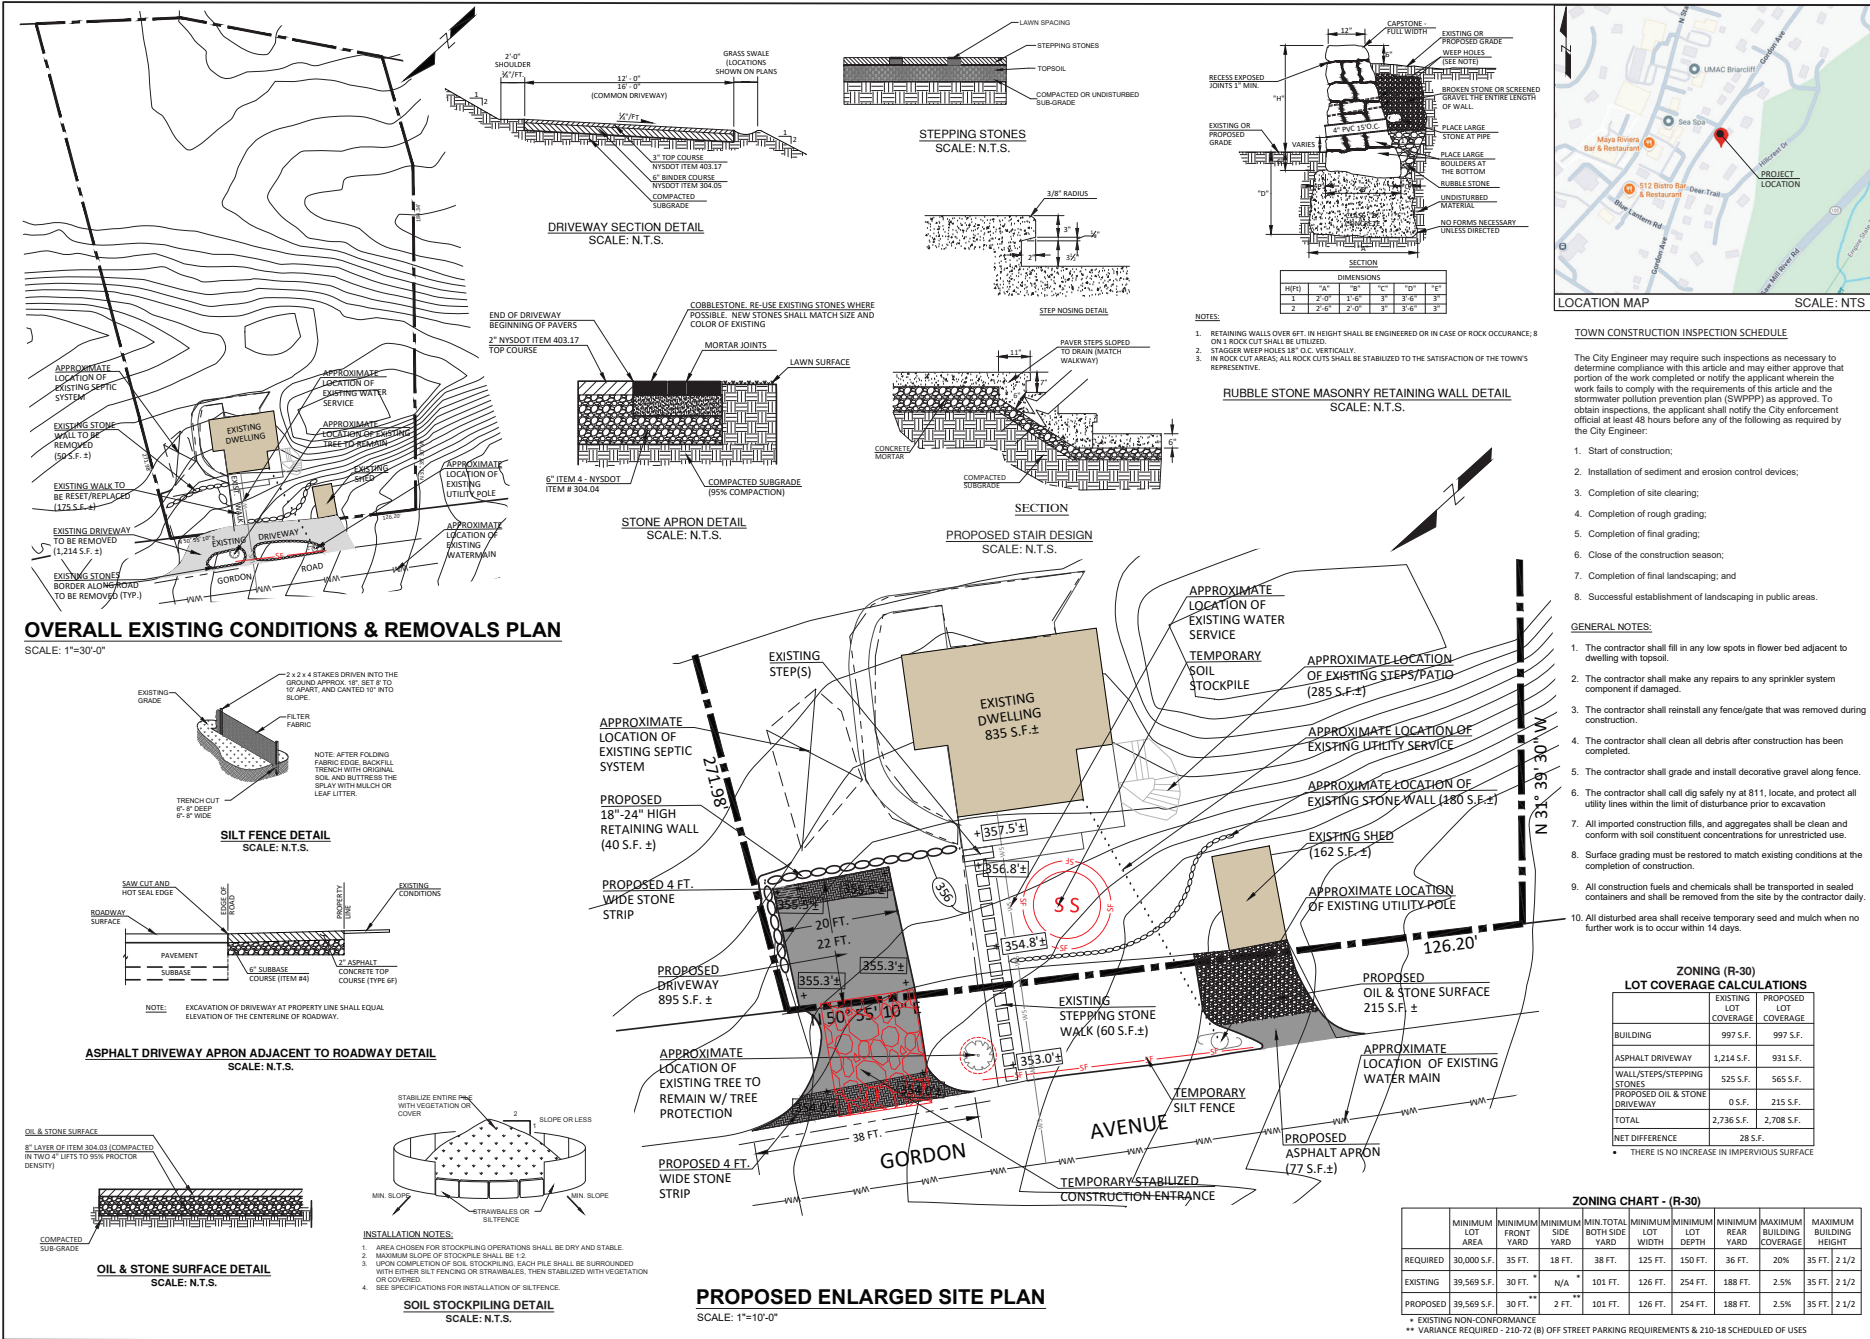

M.J. McGarvey
P.E., P.C.

CONSULTING ENGINEER
20 Puritan Avenue
Yonkers, NY 10710
914-907-5365
McGarvey@MJMPEPC.com
Licensed in New York and Connecticut

IT IS A VIOLATION OF THE NEW YORK STATE EDUCATION LAW FOR ANY PERSON, UNLESS ACTING UNDER THE DIRECTION OF A LICENSED PROFESSIONAL ENGINEER, TO ALTER ANY ITEM ON THIS DRAWING AND/OR RELATED SPECIFICATION. ALL ALTERATIONS MUST BE MADE IN COMPLIANCE WITH THE NEW YORK STATE EDUCATION LAW. THE PROFESSIONAL ENGINEER WHOSE SEAL APPEARS HEREON ASSUMES NO RESPONSIBILITY FOR ANY SUCH ALTERATION OR RE-USE WITHOUT HIS CONSENT.

PETER LYNN
22 GORDON ROAD
OSSINGEN, N.Y. 10510

TOWN OF OSSINGEN
WESTCHESTER COUNTY

NO.	DATE	REVISIONS
1	12/02/2025	REVISIONS
2	12/18/2025	REVISIONS
3	01/13/2026	REVISIONS
4	03/09/2026	REVISIONS
5	04/03/2026	REVISIONS

PROPOSED SITE PLAN

Project: SITE PLAN
ZONE: R30
PARCEL ID: 90.19-2-53

STATE OF NEW YORK

DO NOT SCALE DRAWINGS

Original Date: 11/18/2025
Scale: AS NOTED
Checked By: MJM

SHEET: 1 of 1