


FRONT ELEVATION
1/8" = 1'-0"





REAR ELEVATION
1/8" = 1'-0"

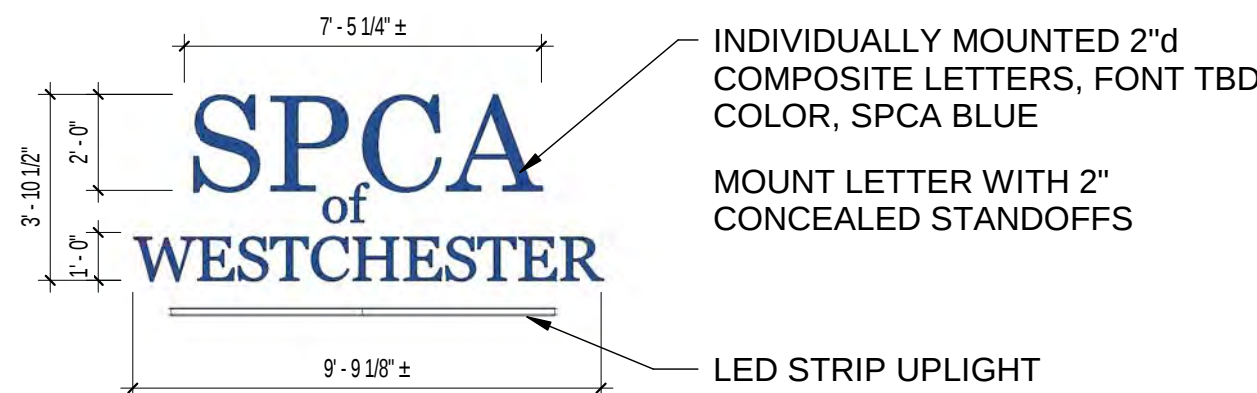

BUILDING MOUNTED SIGN 01
1/4" = 1'-0"

RIGHT ELEVATION
1/8" = 1'-0"

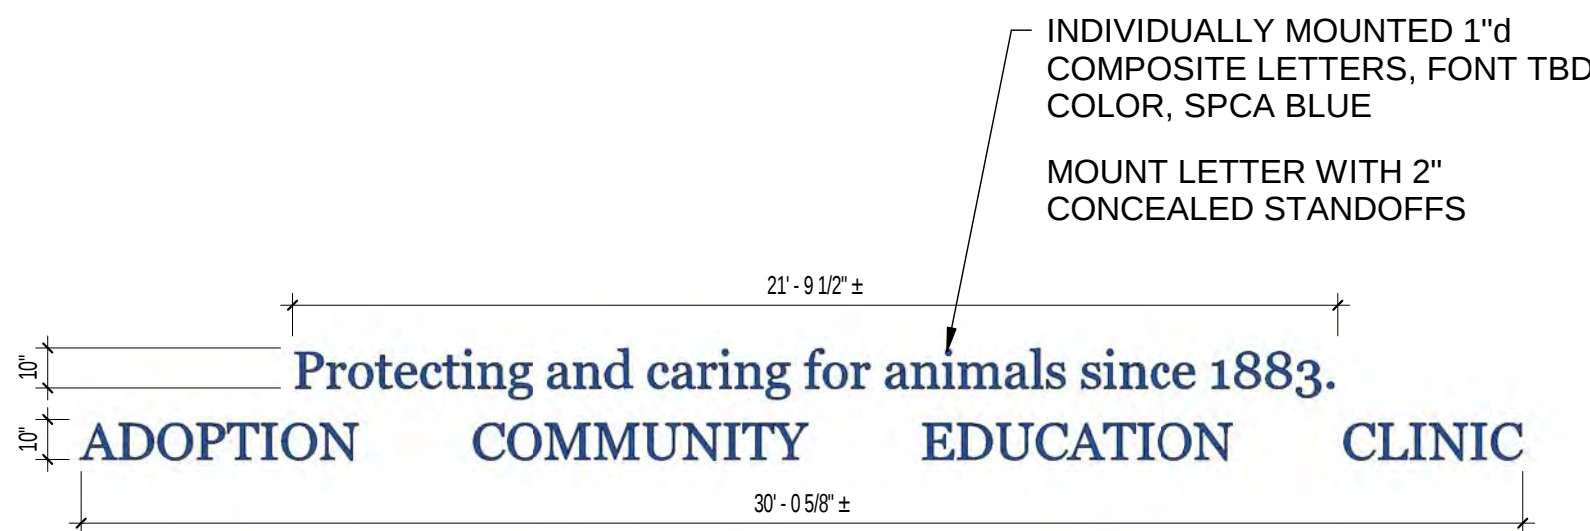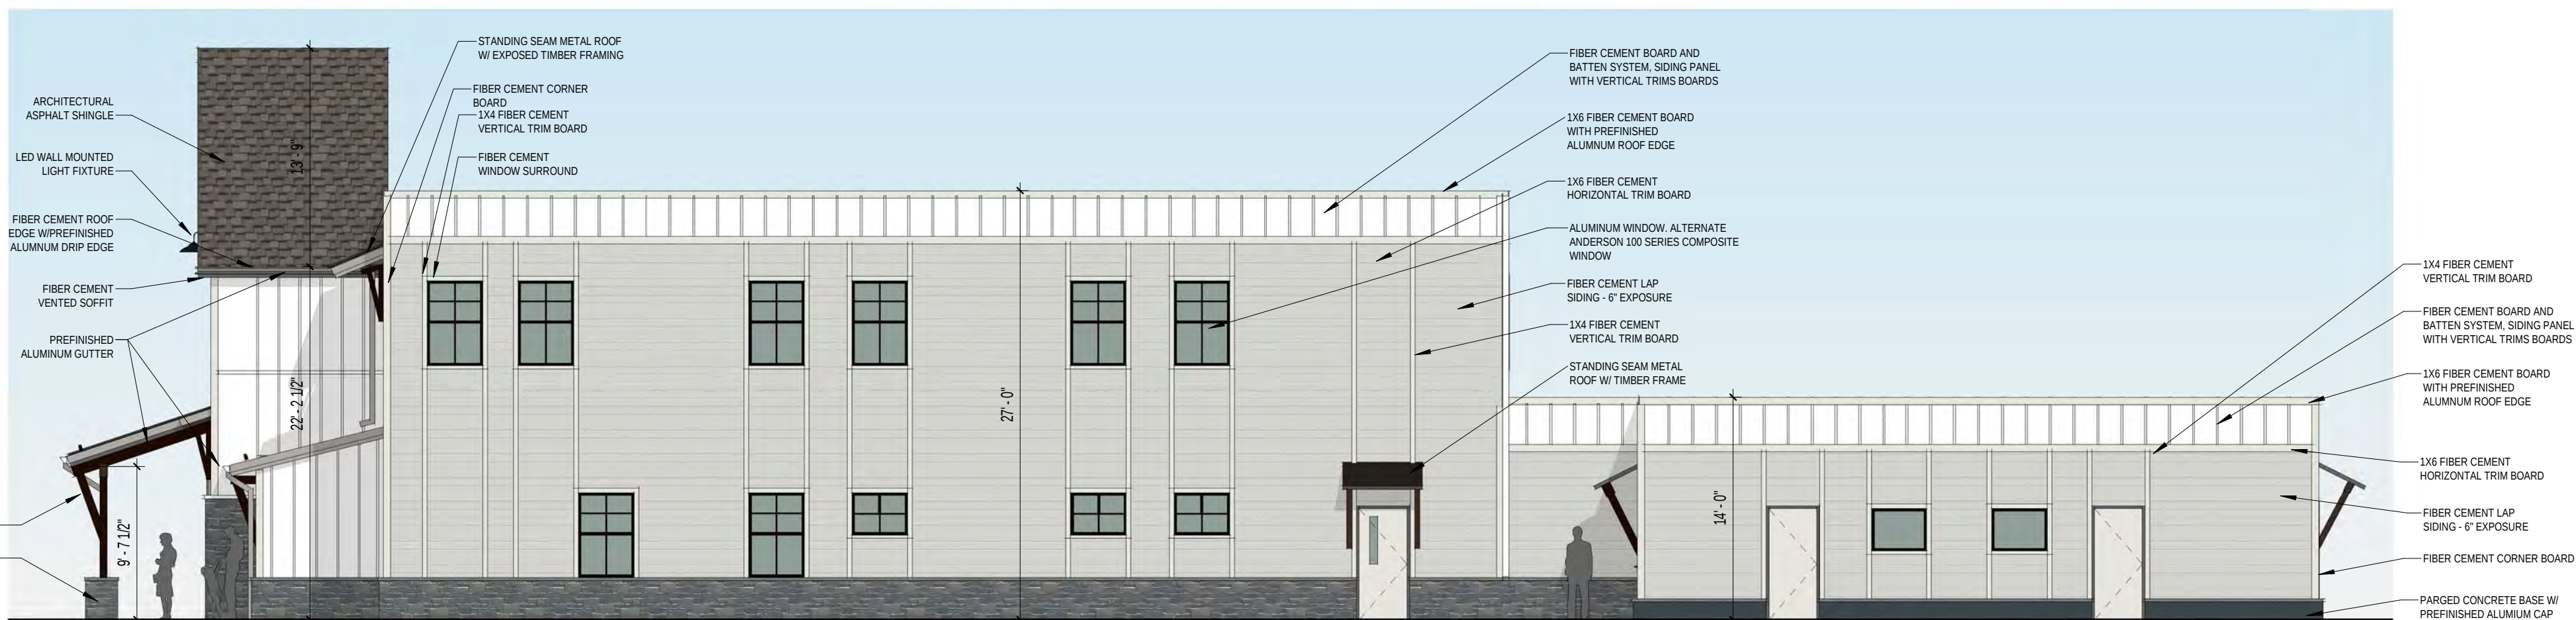

BUILDING MOUNTED SIGN 02
1/4" = 1'-0"

LEFT ELEVATION
1/8" = 1'-0"



SCHEMATIC EXTERIOR DESIGN

SD201

SPCA of Westchester County
590 N State Road, Briarcliff Manor, NY 10510

Scale:
11.13.2018