



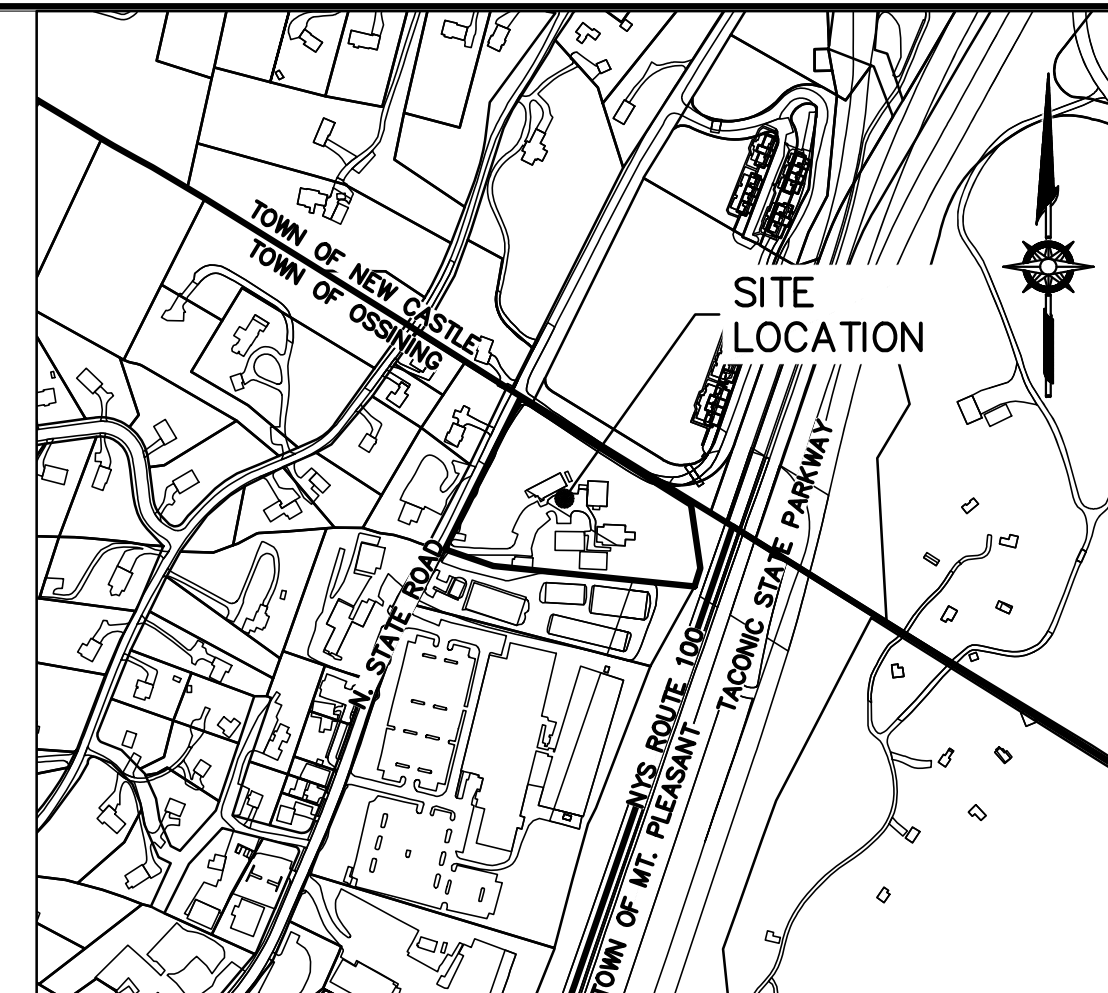

SITE LOCATION MAP
SCALE: 1"=500'

EXISTING INFORMATION SHOWN HEREON
HAS BEEN PROVIDED BY SUMMIT LAND
SURVEYORS, DATED JANUARY 31, 2016

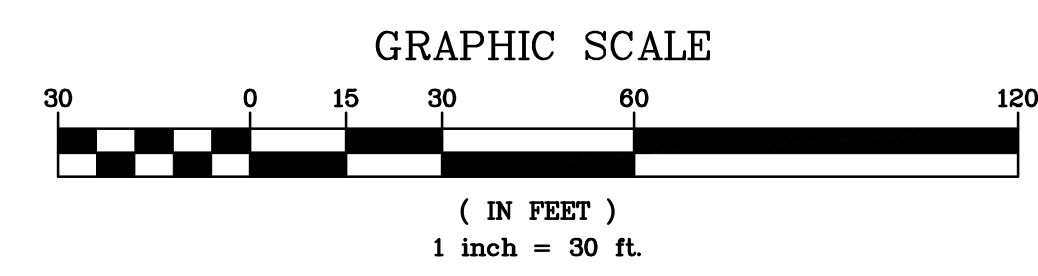

PLANNING BOARD SUBMISSION 1. No.	Date	Revisions	PROJECT:	
			SPCA OF WESTCHESTER 590 NORTH STATE ROAD TOWN OF OSSINING WESTCHESTER COUNTY - NEW YORK	
THIS PLAN NOT VALID FOR CONSTRUCTION WITHOUT ENGINEERS SEAL & SIGNATURE			EXISTING CONDITIONS MAP	
HEC			HUDSON ENGINEERING CONSULTING, P.C. 45 Knollwood Road - Suite 201 Elmsford, New York 10523 T: 914-909-0420 F: 914-550-2086	
			Date: 2/27/18 Scale: 1" = 30' Designed By: D.C. Checked By: M.S. Sheet No. 10	
			C-1	

ANY ALTERATIONS OR REVISIONS OF THESE PLANS, UNLESS DONE BY OR UNDER THE DIRECTION OF THE NYS LICENSED AND REGISTERED ENGINEER THAT PREPARED THEM, IS A VIOLATION OF THE NYS EDUCATION LAW.

LEGEND


- | | |
|---------------------------------|---|
| PROPERTY LINE |  |
| PROPOSED CONCRETE CURB |  |
| PROPOSED RETAINING WALL |  |
| PROPOSED CONTOUR |  304 |
| PROPOSED SPOT GRADE | +304.25 |
| PROPOSED STORM PIPE |  |
| PROPOSED CATCH BASIN |  |
| PROPOSED DRAIN INLET |  |
| PROPOSED MANHOLE |  |
| PROPOSED DOMESTIC WATER SERVICE |  DWS |
| PROPOSED FIRE WATER SERVICE |  FWS |
| PROPOSED SANITARY SEWER SERVICE |  SS |
| PROPOSED LIMIT OF DISTURBANCE |  |

GENERAL NOTES:


1. THE ENGINEER SHALL NOT BE RESPONSIBLE FOR THE SUPERVISION OF THE CONSTRUCTION.
2. ALL CHANGES SHALL BE MADE TO THESE PLANS EXCEPT AS PER NYS LAW CHAPTER 987.
3. ALL WORK AND MATERIALS SHALL COMPLY WITH ALL APPLICABLE CODES, INCLUDING BUT NOT LIMITED TO AC, AISC, ZONING, AND THE NEW YORK STATE BUILDING CODE.
4. ALL DISCREPANCIES, OMISSIONS, OR CONFLICTS BETWEEN THE PLANS AND THE ENGINEER SHALL BE IMMEDIATELY NOTIFIED OF ANY DISCREPANCIES.
5. ALL CHANGES MADE TO THE PLANS SHALL BE APPROVED BY THE ENGINEER AND ALL SUCH CHANGES SHALL BE FILED AS AMENDMENTS TO THE ORIGINAL BUILDING PERMIT.
6. THE CONTRACTOR SHALL SUPERVISE AND DIRECT THE WORK USING HIS BEST SKILL AND ATTENTION. HE SHALL BE SOLELY RESPONSIBLE FOR ALL CONSTRUCTION OF THE PROJECT AND BE RESPONSIBLE FOR THE PROPER SELECTION OF PERSONNEL COORDINATING ALL PORTIONS OF THE WORK UNDER THE CONTRACT.
7. THE CONTRACTOR SHALL BE RESPONSIBLE TO THE OWNER FOR THE ACTS AND OMISSIONS OF EMPLOYEES, SUBCONTRACTORS, SPECIALIZED CONSULTANTS, EMPLOYEES, AND OTHER PERSONS PERFORMING ANY OF THE WORK UNDER A CONTRACT WITH THE CONTRACTOR.
8. SAFETY DURING CONSTRUCTION SHALL BE THE RESPONSIBILITY OF THE CONTRACTOR AND SHALL BE IN ACCORDANCE WITH ALL STATE AND FEDERAL AGENCIES IN EFFECT DURING THE PERIOD OF CONSTRUCTION.
9. THE CONTRACTOR AND HIS SUBCONTRACTORS SHALL MAKE APPLICATION TO RECEIVE A PERMIT TO EXCAVATE FROM THE STATE DEPARTMENT OF ENVIRONMENTAL CONSERVATION AND HIS SUBCONTRACTORS SHALL BE LICENSED TO DO ALL WORK AS REQUIRED BY THE LOCAL, COUNTY, AND STATE AGENCIES WHICH MAY HAVE JURISDICTION OVER THOSE TRADES, AND SHALL PRESENT THE OWNER WITH COPIES OF ALL PERMITS, LICENSES AND INSURANCE CERTIFICATES.
10. FINAL GRADING AROUND THE BUILDING AREA SHALL SLOPE AWAY FROM THE STRUCTURE.
11. ALL FINISH DIMENSIONS ON THE DRAWINGS SHALL TAKE PRECEDENCE OVER ANY SCALED DIMENSIONS.
12. ADJOINING PUBLIC AND PRIVATE PROPERTIES SHALL BE PROTECTED FROM DAMAGE DURING CONSTRUCTION, REMODELING AND DEMOLITION WORK. PROTECTION MUST BE PROVIDED FOR ALL EXISTING UTILITIES, ADJACENT ROADS, DRIVEWAYS, SIDEWALKS, ROOFS. PROVISIONS SHALL BE MADE TO CONTROL WATER RUNOFF AND EROSION DURING CONSTRUCTION OR DEMOLITION ACTIVITIES. THE PERSON MAKING OR CAUSING EXCAVATION SHALL BE RESPONSIBLE FOR NOTIFYING THE ADJOINING OWNERS OF ADJOINING BUILDINGS ADVISING THEM THAT THE EXCAVATION IS TO BE MADE AND THAT THE ADJOINING BUILDING SHOULD BE PROTECTED. SAID NOTIFICATION SHALL BE DELIVERED NOT LESS THAN 10 DAYS PRIOR TO THE STARTING DATE OF EXCAVATION.
13. OWNER SHALL INSURE THAT THE INSURANCE PROVIDED BY THE CONTRACTOR HIRED TO PERFORM THE WORK SHALL BE ENDORSED TO NAME HUDSON ENGINEERING & ARCHITECTURE, P.C. AS THE INSURED PARTY. THE CONTRACTOR SHALL OBTAIN COPIES, AND AFFILIATES, AS ADDITIONAL INSURED ON ALL POLICIES AND HOLD HARMLESS DOCUMENTS, AND SHALL STIPULATE THAT THIS INSURANCE IS PRIMARY, AND THAT ANY OTHER INSURANCE OR SELF-INSURANCE MAINTAINED BY HUDSON ENGINEERING & ARCHITECTURE, P.C. OR ANY OF ITS AFFILIATES SHALL NOT BE A CONTRIBUTOR TO CONTRIBUTE WITH THIS INSURANCE. (ISO ADDITIONAL INSURED ENDORSEMENT FORM NUMBER CG2010 1185 UNDER GL. COPIES OF THE INSURANCE POLICIES SHALL BE SHOWN TO THE ADJOINING OWNERS OF ADJOINING BUILDINGS BY HUDSON ENGINEERING & ARCHITECTURE, P.C., FOR APPROVAL PRIOR TO THE SIGNING OF THE CONTRACT.
14. INDUSTRIAL CODE RULE 75.3: THE CONTRACTOR SHALL NOTIFY ALL UTILITY COMPANIES 72 HOURS PRIOR TO THE START OF HIS OPERATIONS AND SHALL

MAINTENANCE OF ANIMAL WASTE:

1. ALL ANIMAL WASTE SHALL BE PROMPTLY PICKED UP BY THE SPCA EMPLOYEES/VOLUNTEERS AND BE DISPOSED OF IN TRASH RECEPTACLES LOCATED THROUGHOUT THE PROPERTY

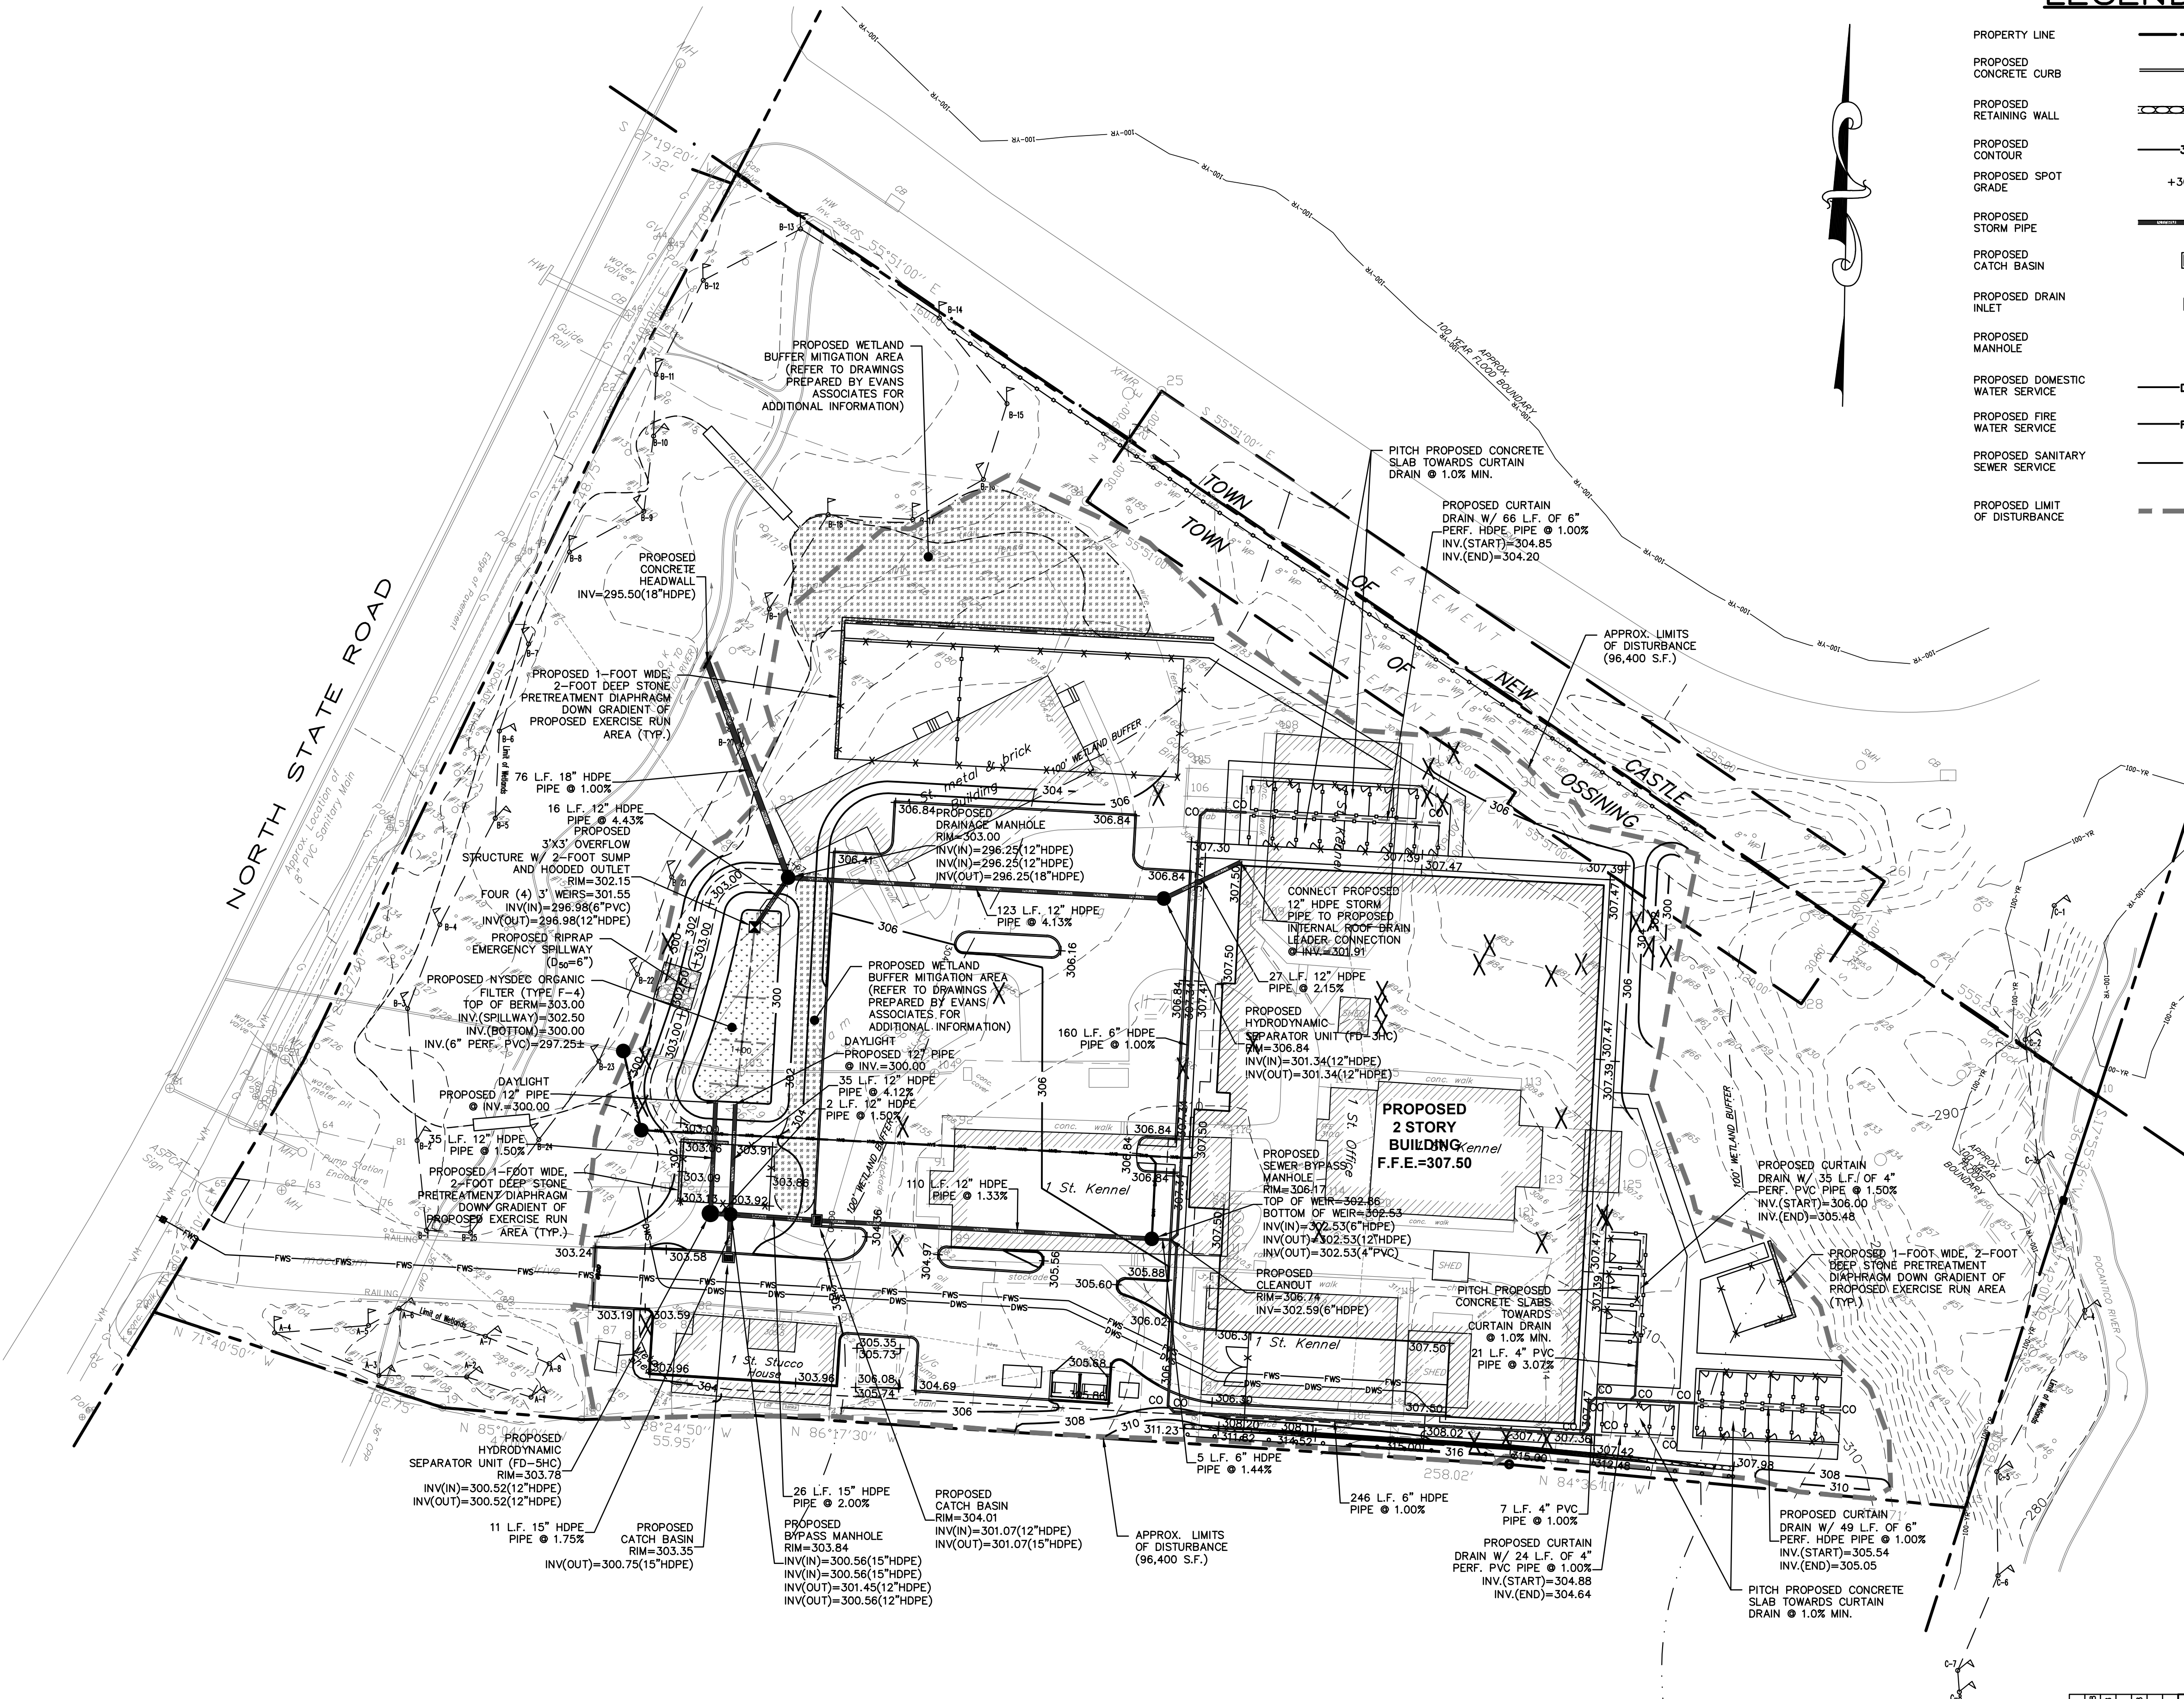

EXISTING INFORMATION SHOWN HEREON
HAS BEEN PROVIDED BY SUMMIT LAND
SURVEYORS. DATED JANUARY 31, 2016

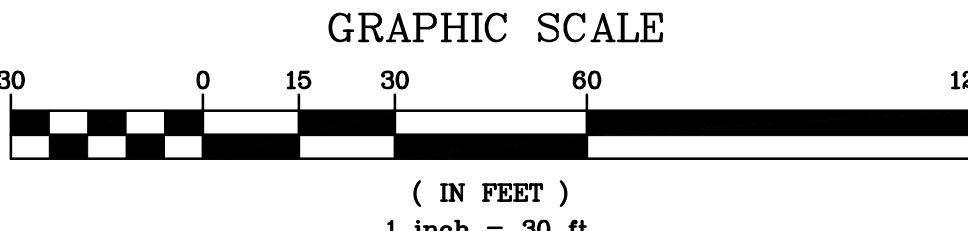

Revisions	Date	Description
5.	1/7/19	REVISED PER TOWN COMMENTS
4.	11/28/18	REVISED PER TOWN COMMENTS
3.	10/9/18	PLANNING BOARD SUBMISSION
2.	4/4/18	REVISED PER CLIENT MEETING
1.	3/26/18	REVISED PER CLIENT MEETING

PROJECT:	SPCA OF WESTCHESTER 590 NORTH STATE ROAD TOWN OF OSSINING WESTCHESTER COUNTY – NEW YORK
	STORMWATER MANAGEMENT & GRADING PLAN



Date:	2/27/18	Sheet
Scale:	1" = 30'	3
Designed By:	D.C.	/
Checked By:	M.S.	
Sheet No.		

C-3

ANY ALTERATIONS OR REVISIONS OF THESE PLANS, UNLESS DONE BY OR UNDER THE DIRECTION OF THE NYS LICENSED AND REGISTERED ENGINEER THAT PREPARED THEM, IS A VIOLATION OF THE NYS EDUCATION LAW.


LEGEND

PROPERTY LINE	----
PROPOSED CONCRETE CURB	=====
PROPOSED RETAINING WALL	-----
PROPOSED CONTOUR	-----304-----
PROPOSED SPOT GRADE	+304.25
PROPOSED STORM PIPE	-----
PROPOSED CATCH BASIN	-----
PROPOSED DRAIN INLET	-----
PROPOSED MANHOLE	-----
PROPOSED DOMESTIC WATER SERVICE	-----DWS-----
PROPOSED FIRE WATER SERVICE	-----FWS-----
PROPOSED SANITARY SEWER SERVICE	-----SS-----
PROPOSED LIMIT OF DISTURBANCE	-----

GENERAL NOTES:

1. THE ENGINEER SHALL NOT BE RESPONSIBLE FOR THE SUPERVISION OF THE CONSTRUCTION.
2. NO CHANGES SHALL BE MADE TO THESE PLANS EXCEPT AS PER NYS LAW CHAPTER 987.
3. ALL WORK AND MATERIALS SHALL COMPLY WITH ALL APPLICABLE CODES, INCLUDING BUT NOT LIMITED TO A.C.I., A.S.C., ZONING, AND THE NEW YORK STATE BUILDING CODE.
4. ALL CONDITIONS, LOCATIONS AND DIMENSIONS SHALL BE FIELD VERIFIED AND THE ENGINEER SHALL BE IMMEDIATELY NOTIFIED OF ANY DISCREPANCIES.
5. ALL CHANGES MADE TO THE PLANS SHALL BE APPROVED BY THE ENGINEER AND ANY SUCH CHANGES SHALL BE FILED AS AMENDMENTS TO THE ORIGINAL BUILDING PERMIT.
6. THE CONTRACTOR SHALL SUPERVISE AND DIRECT THE WORK USING HIS BEST SKILL AND ATTENTION. HE SHALL BE SOLELY RESPONSIBLE FOR ALL CONSTRUCTION MEANS, METHODS, TECHNIQUES, SEQUENCES AND PROCEDURES AND FOR COORDINATING ALL PORTIONS OF THE WORK UNDER THE CONTRACT.
7. THE CONTRACTOR SHALL BE RESPONSIBLE TO THE OWNER FOR THE ACTS AND OMISSIONS OF HIS EMPLOYEES, SUBCONTRACTORS AND THEIR AGENTS AND EMPLOYEES, AND OTHER PERSONS PERFORMING ANY OF THE WORK UNDER A CONTRACT WITH THE CONTRACTOR.
8. SAFETY DURING CONSTRUCTION SHALL BE THE RESPONSIBILITY OF THE CONTRACTOR AND SHALL CONFORM TO ALL LOCAL, STATE AND FEDERAL AGENCIES IN EFFECT DURING THE PERIOD OF CONSTRUCTION.
9. THE CONTRACTOR AND HIS SUBCONTRACTORS SHALL MAKE APPLICATION TO RECEIVE ALL NECESSARY PERMITS TO PERFORM THE WORK UNDER CONTRACT. THE CONTRACTOR AND HIS SUBCONTRACTORS SHALL BE LICENSED TO DO ALL WORK AS REQUIRED BY THE LOCAL, COUNTY, AND STATE AGENCIES WHICH MAY HAVE JURISDICTION OVER THOSE TRADES, AND SHALL PRESENT THE OWNER WITH COPIES OF ALL LICENSES AND INSURANCE CERTIFICATES.
10. FINAL GRADING AROUND THE BUILDING AREA SHALL SLOPE AWAY FROM THE STRUCTURE.
11. ALL WRITTEN DIMENSIONS ON THE DRAWINGS SHALL TAKE PRECEDENCE OVER ANY SCALED DIMENSIONS.
12. ADJOINING PUBLIC AND PRIVATE PROPERTY SHALL BE PROTECTED FROM DAMAGE DURING CONSTRUCTION, REMODELING AND DEMOLITION WORK. PROTECTION MUST BE PROVIDED FOR FOOTINGS, FOUNDATIONS, PARTY WALLS, CHIMNEYS, SKYLIGHTS AND ROOFS. PROVISIONS SHALL BE MADE TO CONTROL WATER RUNOFF AND EROSION DURING CONSTRUCTION OR DEMOLITION ACTIVITIES. THE PERSON MAKING OR CAUSING AN EXCAVATION TO BE MADE SHALL PROVIDE WRITTEN NOTICE TO THE OWNERS OF ADJOINING BUILDINGS ADVISING THEM THAT THE EXCAVATION IS TO BE MADE AND THAT THE ADJOINING BUILDING SHOULD BE PROTECTED. SAID NOTIFICATION SHALL BE DELIVERED NOT LESS THAN 10 DAYS PRIOR TO THE SCHEDULED STARTING DATE OF THE EXCAVATION.
13. OWNER SHALL INSURE THAT THE INSURANCE PROVIDED BY THE CONTRACTOR HIRED TO PERFORM THE WORK SHALL BE ENDORSED TO NAME HUDSON ENGINEERING & CONSULTING, P.C., AND ANY DIRECTORS, OFFICERS, EMPLOYEES, SUBSIDIARIES, AND AFFILIATES, AS ADDITIONAL INSURED ON ALL POLICIES AND HOLD HARMLESS DOCUMENTS, AND SHALL STIPULATE THAT THIS INSURANCE IS PRIMARY, AND THAT ANY OTHER INSURANCE OR SELF-INSURANCE MAINTAINED BY HUDSON ENGINEERING & CONSULTING, P.C., SHALL BE EXCESS ONLY AND SHALL NOT BE CALLED UPON TO CONTRIBUTE WITH THIS INSURANCE. ISO ADDITIONAL INSURED ENDORSEMENT FORM NUMBER C02011185 UNDER GL. COPIES OF THE INSURANCE POLICIES SHALL BE SUBMITTED TO AND HUDSON ENGINEERING & CONSULTING, P.C., FOR APPROVAL PRIOR TO THE SIGNING OF THE CONTRACT.
14. INDUSTRIAL CODE RULE 753: THE CONTRACTOR SHALL NOTIFY ALL UTILITY COMPANIES 72 HOURS PRIOR TO THE START OF HIS OPERATIONS AND SHALL COMPLY WITH ALL THE LATEST INDUSTRIAL CODE RULE 753 REGULATIONS.

EXISTING INFORMATION SHOWN HEREON
HAS BEEN PROVIDED BY SUMMIT LAND
SURVEYORS, DATED JANUARY 31, 2016

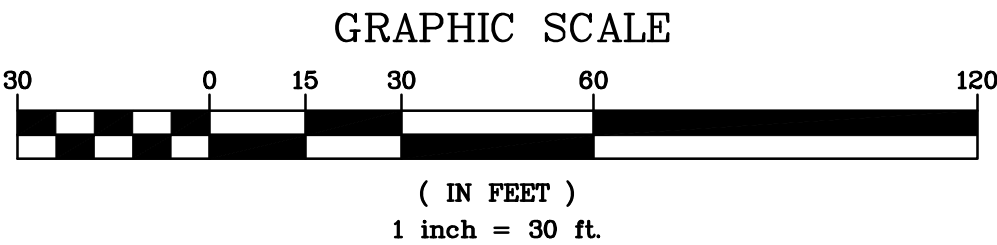

REVISIONS	DATE	BY
1	11/26/18	D.C.
2	11/26/18	M.S.
3	11/26/18	M.S.
4	11/26/18	M.S.
5	11/26/18	M.S.
6	11/26/18	M.S.
7	11/26/18	M.S.
8	11/26/18	M.S.
9	11/26/18	M.S.
10	11/26/18	M.S.

THIS PLAN NOT VALID FOR CONSTRUCTION
WITHOUT ENGINEERS SEAL & SIGNATURE

PROJECT:
SPCA OF WESTCHESTER
590 NORTH STATE ROAD
TOWN OF OSSINING
WESTCHESTER COUNTY - NEW YORK

UTILITY PLAN

HEC HUDSON ENGINEERING CONSULTING, P.C.
45 Knollwood Road - Suite 201
Elmsford, New York 10523
T: 914-909-0420
F: 914-560-2086
© 2019

STATE OF NEW YORK
MICHAEL J. STERN
LICENSED PROFESSIONAL ENGINEER
No. 60651

Date: 11/26/18 Sheet: 4
Scale: 1" = 30'
Designed By: D.C.
Checked By: M.S.
Sheet No. C-4

ANY ALTERATIONS OR REVISIONS OF THESE PLANS, UNLESS DONE BY OR UNDER THE DIRECTION OF THE NYS LICENSED AND REGISTERED ENGINEER THAT PREPARED THEM, IS A VIOLATION OF THE NYS EDUCATION LAW.

LEGEND

- PROPERTY LINE
TEMPORARY INLET PROTECTION
TEMPORARY SILT FENCE
TEMPORARY SOIL STOCKPILE AREA
STABILIZED CONSTRUCTION ENTRANCE
TEST PIT LOCATION
PROPOSED LIMIT OF DISTURBANCE

INSTALLATION & MAINTENANCE OF EROSION CONTROL:

CONSTRUCTION SCHEDULE
NOTIFY APPROPRIATE MUNICIPAL AGENCY HAVING JURISDICTION AT LEAST 5 DAYS PRIOR TO START.

EROSION CONTROL MEASURES
INSTALL ALL EROSION CONTROL MEASURES PRIOR TO START OF CONSTRUCTION.
CALL FOR INSPECTION FROM THE APPROPRIATE MUNICIPAL AGENCY HAVING JURISDICTION AT LEAST 2 DAYS PRIOR TO FINISH.

INSPECTION BY MUNICIPALITY
MAINTENANCE (TO BE PERFORMED DURING ALL PHASES OF CONSTRUCTION)

AFTER ANY RAIN CAUSING RUNOFF, CONTRACTOR TO INSPECT HAYBALES, ETC. AND REMOVE ANY EXCESSIVE SEDIMENT AND INSPECT STOCKPILES AND CORRECT ANY PROBLEMS WITH SEED ESTABLISHMENT.
INSPECTIONS SHALL BE DOCUMENTED IN WRITING AND SUBMITTED TO THE APPROPRIATE MUNICIPAL AGENCY HAVING JURISDICTION.

INSPECTION BY MUNICIPALITY - FINAL GRADING
REMOVE UNNEEDED SUBGRADE FROM SITE.
CALL FOR INSPECTION FROM THE APPROPRIATE MUNICIPAL AGENCY HAVING JURISDICTION AT LEAST 2 DAYS PRIOR TO FINISH.

INSPECTION BY MUNICIPALITY - LANDSCAPING


SPREAD TOPSOIL EVENLY OVER AREAS TO BE SEED. HAND RAKE LEVEL. BROADCAST 1.25 LB. BAG OF JONATHAN GREEN "FASTGROW" MIX OR EQUAL OVER AREA TO BE SEED. APPLY STRAW MULCH AND WATER WITHIN 2 DAYS OF COMPLETION OF TOPSOILING. CALL FOR INSPECTION FROM THE APPROPRIATE MUNICIPAL AGENCY HAVING JURISDICTION AT LEAST 2 DAYS PRIOR TO FINISH.

INSPECTION BY MUNICIPALITY - FINAL LANDSCAPING


GRASS ESTABLISHED.
CALL FOR INSPECTION FROM THE APPROPRIATE MUNICIPAL AGENCY HAVING JURISDICTION AT LEAST 2 DAYS PRIOR TO FINISH.

INSPECTION BY MUNICIPALITY - FINAL INSPECTION

ALL EROSION CONTROL MEASURES REMOVED AND GRASS ESTABLISHED.
CALL FOR INSPECTION FROM THE APPROPRIATE MUNICIPAL AGENCY HAVING JURISDICTION AT LEAST 2 DAYS PRIOR TO FINISH.

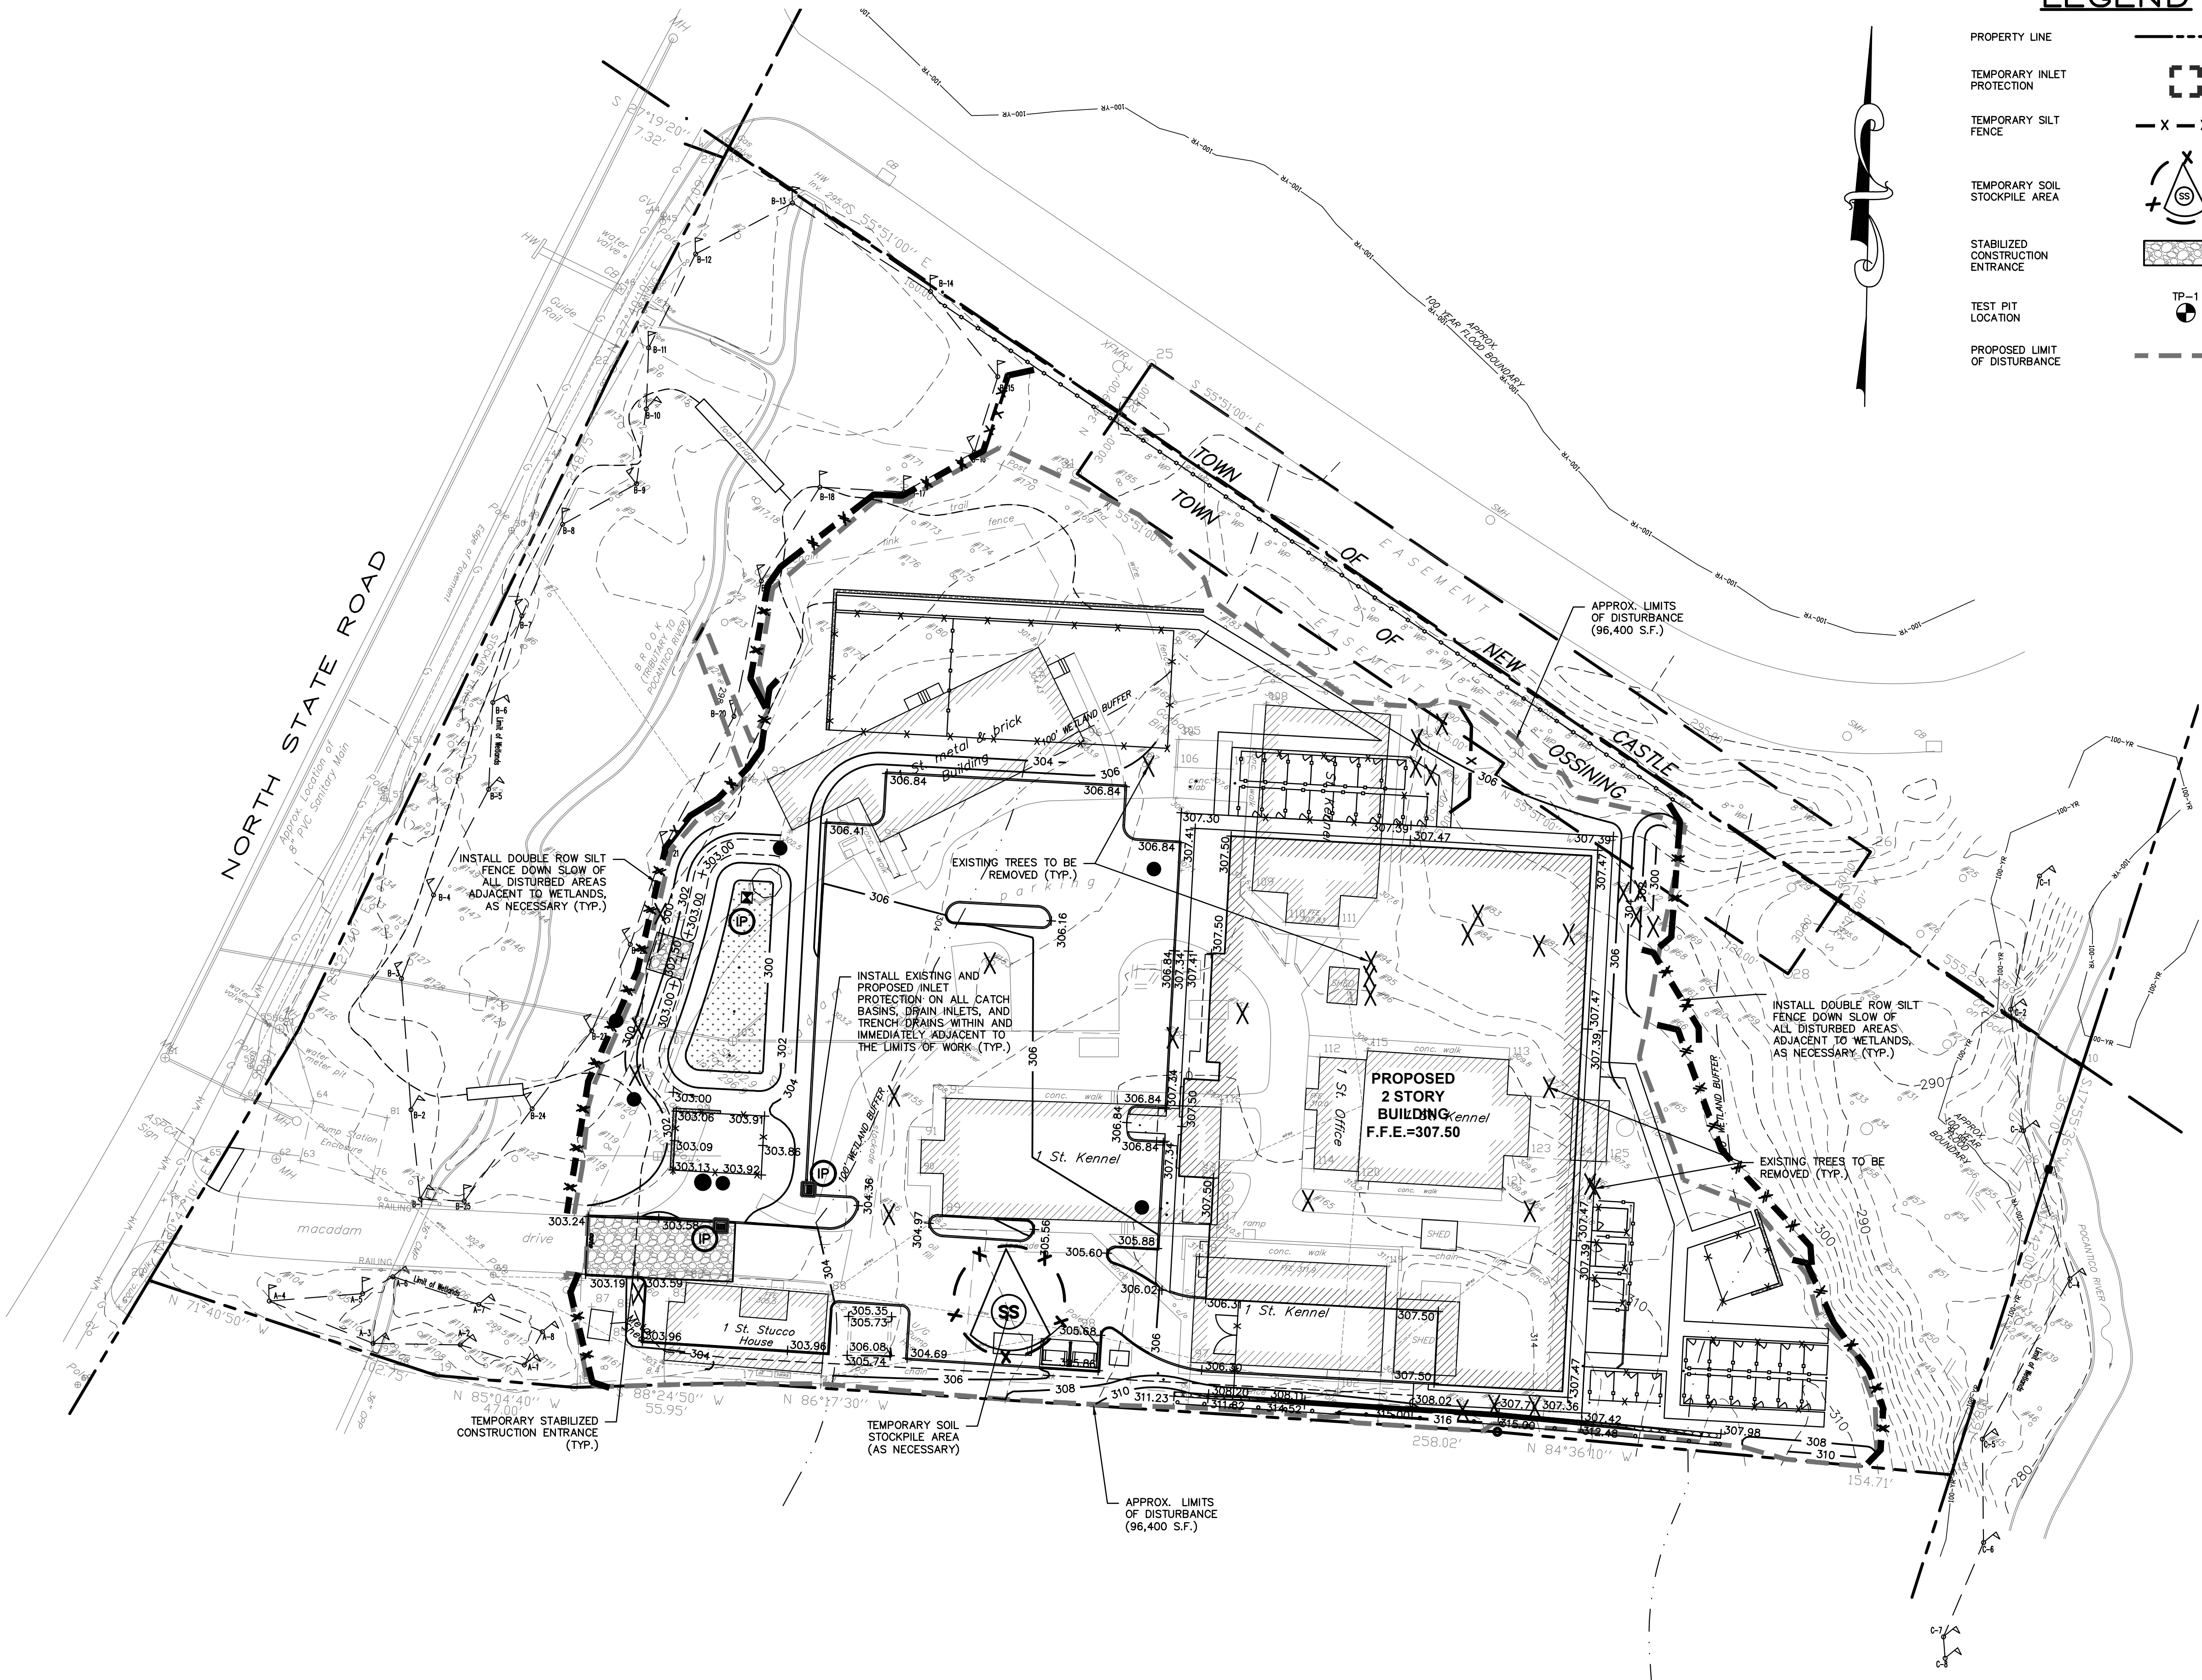

EXISTING INFORMATION SHOWN HEREON
HAS BEEN PROVIDED BY SUMMIT LAND
SURVEYORS, DATED JANUARY 31, 2016

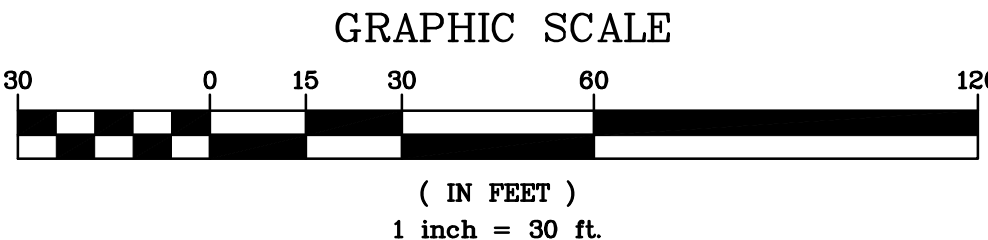

REVISIONS	DATE	BY	REASON
1	1/7/19		REVISED PER TOWN COMMENTS
2	1/17/19		REVISED PER TOWN COMMENTS
3	1/17/19		PLANNING BOARD SUBMISSION
4	1/17/19		REVISED PER CLIENT MEETING
5	1/17/19		REVISED PER CLIENT MEETING
6	1/17/19		REVISED PER CLIENT MEETING

PROJECT:
SPCA OF WESTCHESTER
590 NORTH STATE ROAD
TOWN OF OSSINING
WESTCHESTER COUNTY - NEW YORK


EROSION & SEDIMENT CONTROL PLAN

HUDSON
ENGINEERING
&
CONSULTING, P.C.
45 Knollwood Road - Suite 201
Elmsford, New York 10523
T: 914-909-0420
F: 914-560-2086
© 2019

STATE OF NEW YORK
MICHAEL J. STERN
LICENSED PROFESSIONAL ENGINEER
No. 60857


Date: 2/27/18 Sheet: 5
Scale: 1" = 30'
Designed By: D.C.
Checked By: M.S.
Sheet No. C-5

ANY ALTERATIONS OR REVISIONS OF THESE PLANS, UNLESS DONE BY OR UNDER THE DIRECTION OF THE NYS LICENSED AND REGISTERED ENGINEER THAT PREPARED THEM, IS A VIOLATION OF THE NYS EDUCATION LAW.

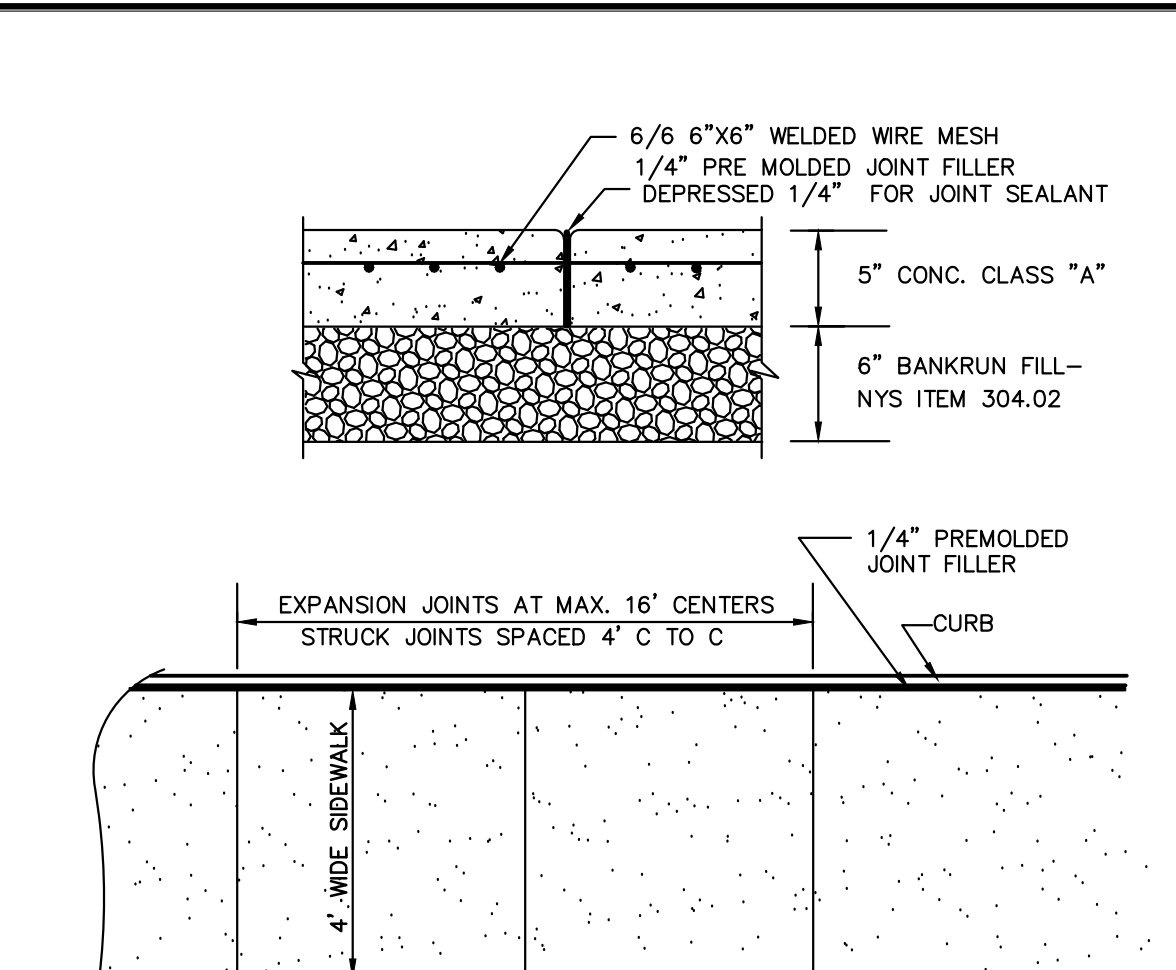


NOTE:
ALL JOINTS TO BE FLUSH
PROVIDE 1/4" PREMOLDED JOINT FILLER AT DRAINAGE STRUCTURES

CONCRETE WALK

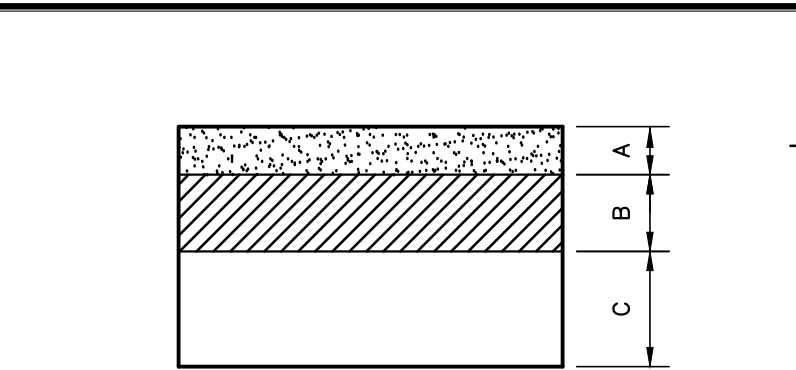


A- 1 1/2" TOP COURSE- N.Y.S.D.O.T. ITEM, 403.1701, TYPE 7
B- 4" BINDER COURSE- N.Y.S.D.O.T. ITEM, 403.13, TYPE 3
C- 6" SUBBASE COURSE- N.Y.S.D.O.T. TYPE 2

SITE PAVEMENT SECTION

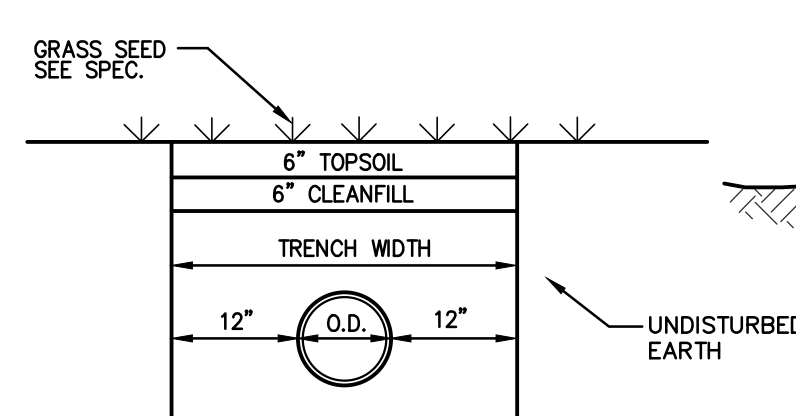


SHOULDER RESTORATION (N.T.S.)

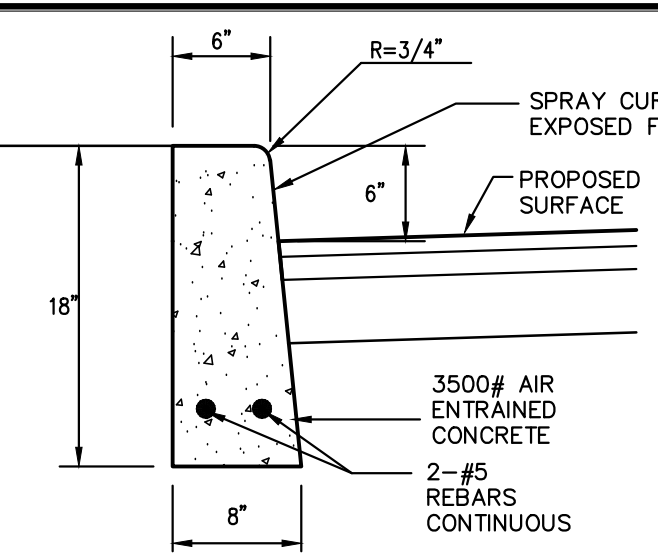


NOTE:
EXPANSION JOINTS TO BE INSTALLED EVERY 10 FEET.

CONCRETE CURB

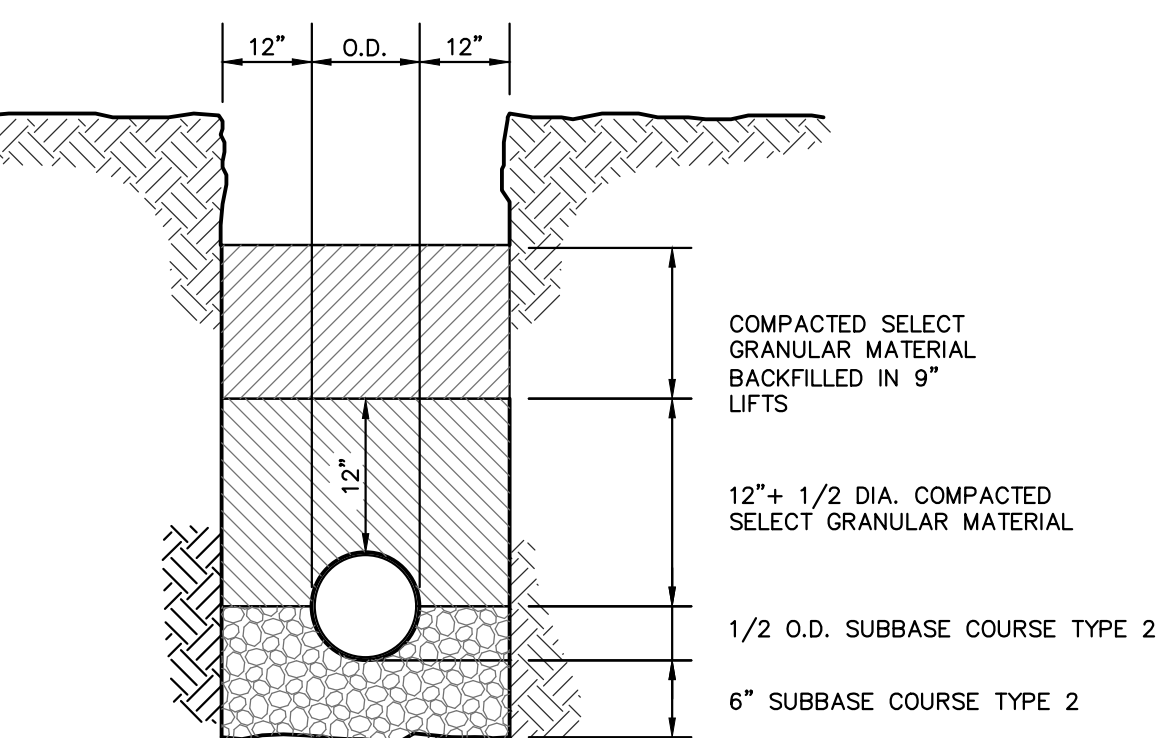


ON-SITE TRENCH BEDDING

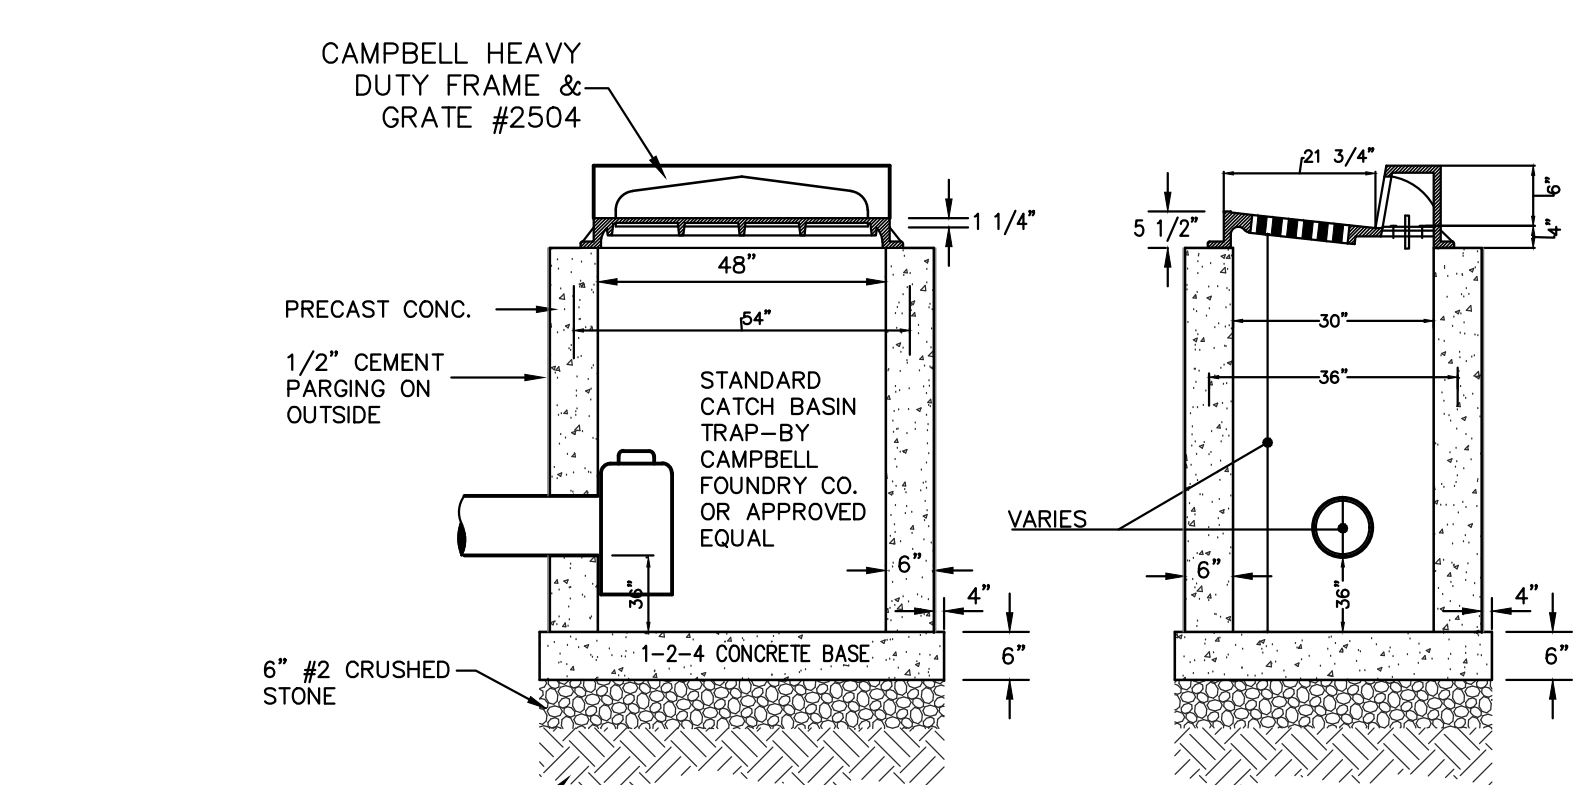



PRECAST CATCH BASIN

NOTES:
1. CONCRETE - 5,000 PSI MINIMUM STRENGTH @ 28 DAYS
2. STEEL REINFORCEMENT - ASTM A-615, # 4 REBAR, GRADE 60
3. COVER TO STEEL - 1" MINIMUM
4. DESIGN LOADING - AASHTO HS20-44
5. EARTH COVER - 0 TO 10 FEET
6. CONSTRUCTION JOINT - LAPPED

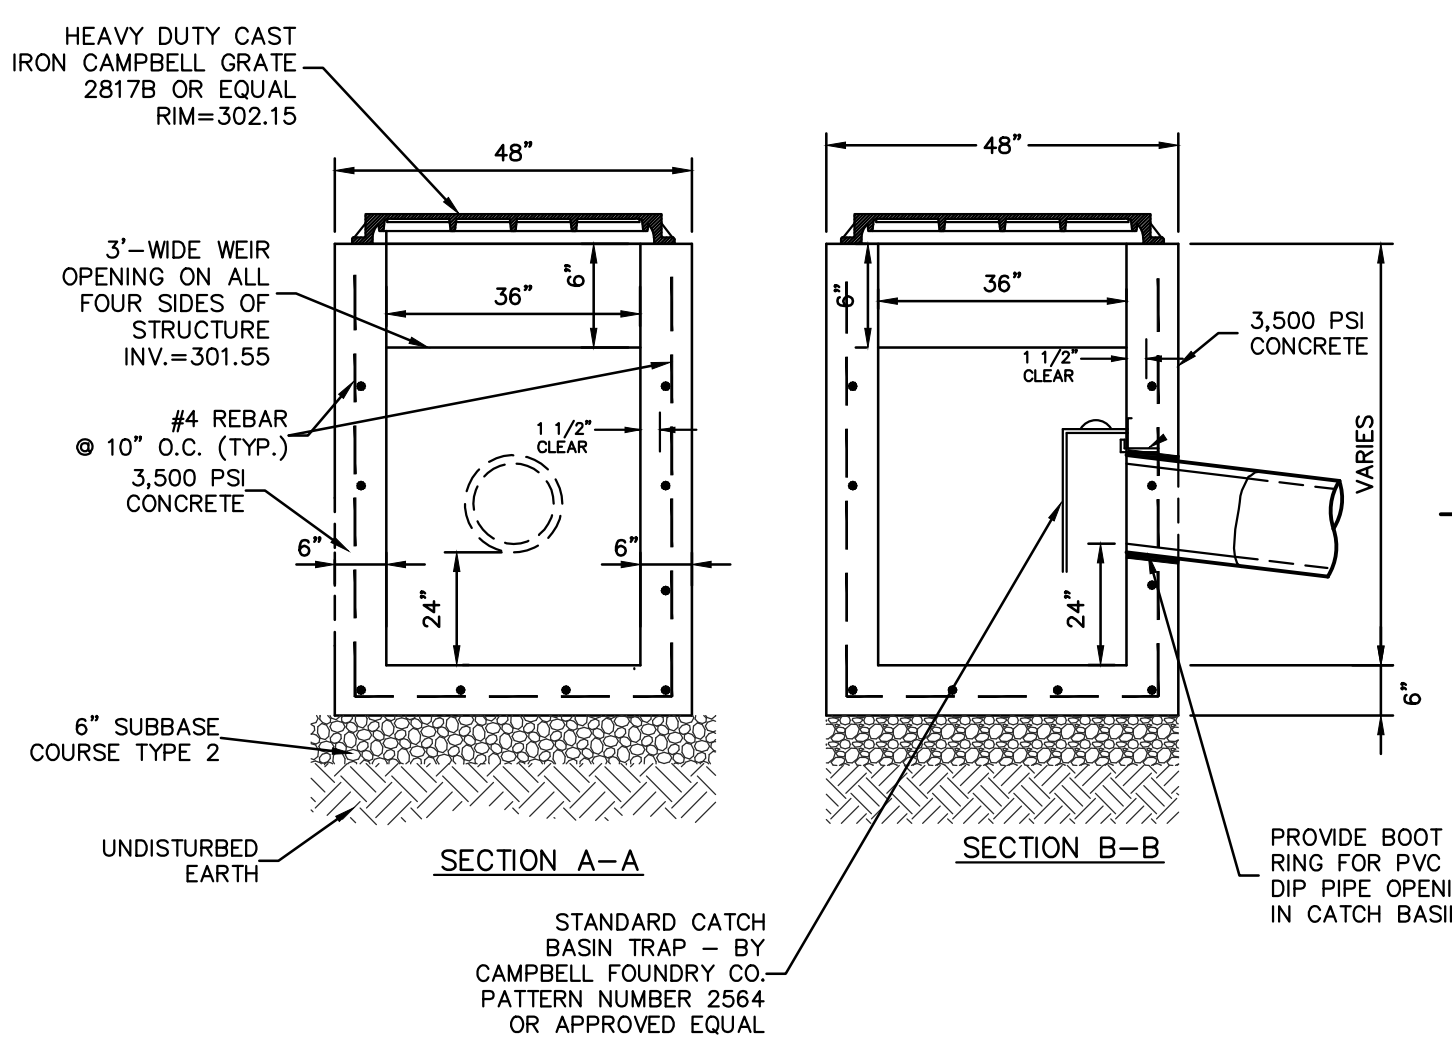


OVERFLOW STRUCTURE

NOTES:
1. CONCRETE - 3,500 PSI MINIMUM STRENGTH @ 28 DAYS
2. STEEL REINFORCEMENT - ASTM A-615, # 4 REBAR, GRADE 60
3. COVER TO STEEL - 1 1/2" MINIMUM
4. DESIGN LOADING - AASHTO HS20-44
5. EARTH COVER - 0 TO 5 FEET
6. CONSTRUCTION JOINT - LAPPED

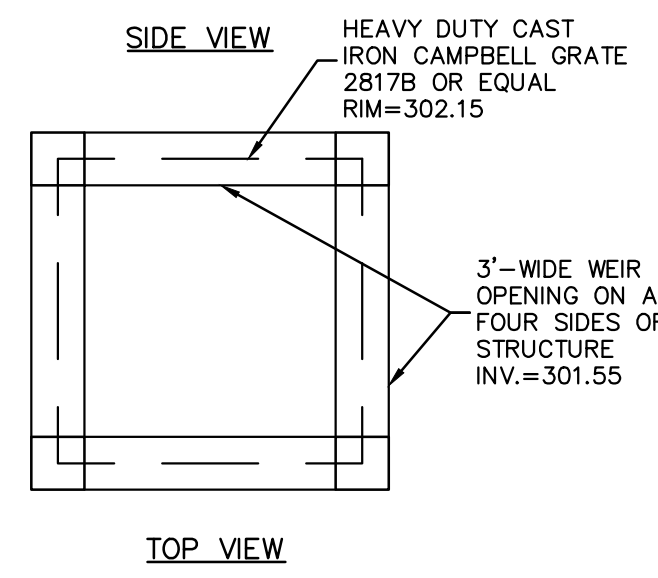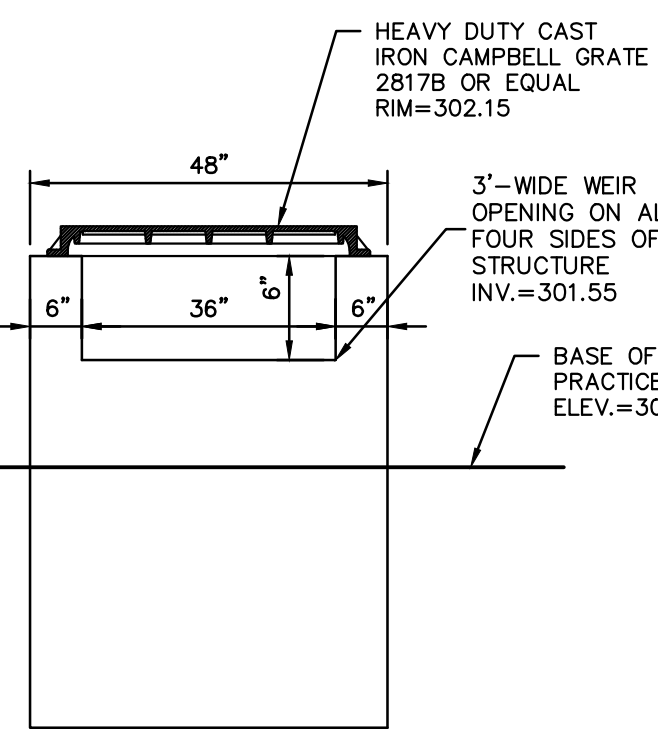


TOP VIEW


ANY ALTERATIONS OR REVISIONS OF THESE PLANS, UNLESS DONE BY OR UNDER THE DIRECTION OF THE NYS LICENSED AND REGISTERED ENGINEER THAT PREPARED THEM, IS A VIOLATION OF THE NYS EDUCATION LAW.

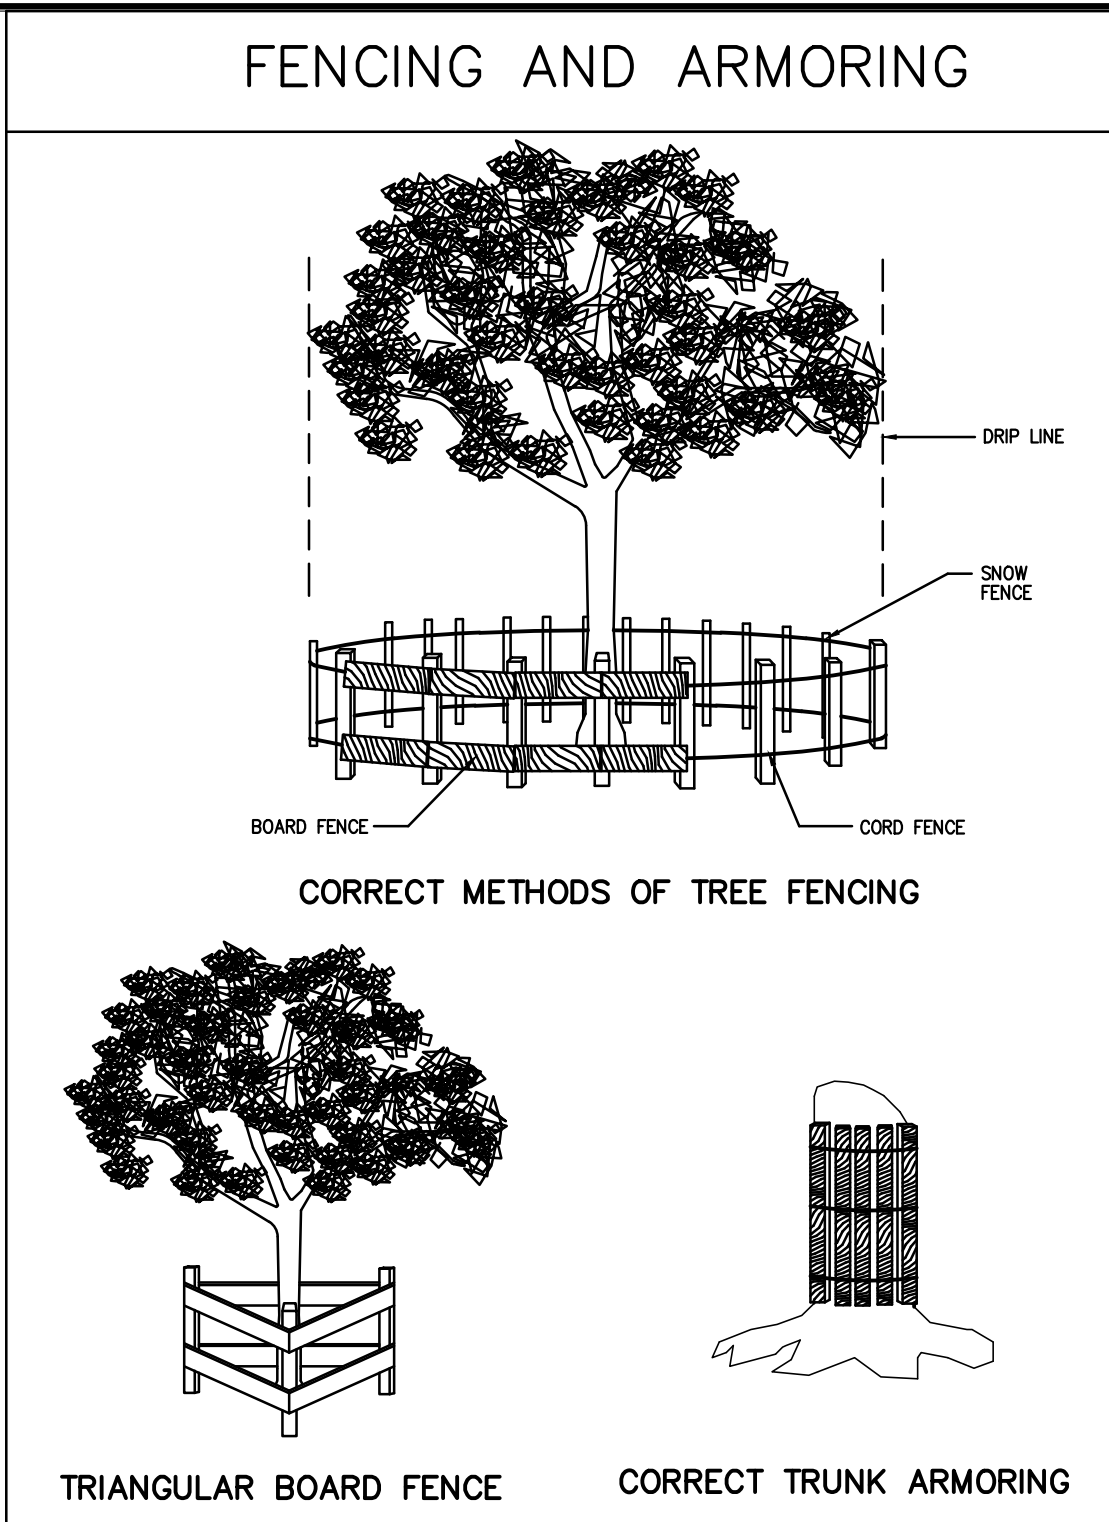


FENCING AND ARMORING

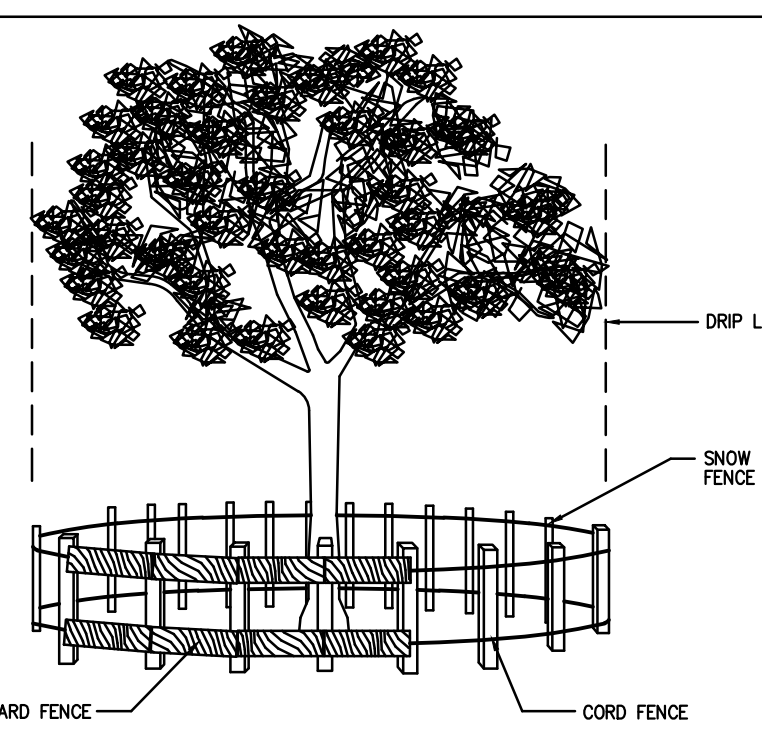

CORRECT METHODS OF TREE FENCING

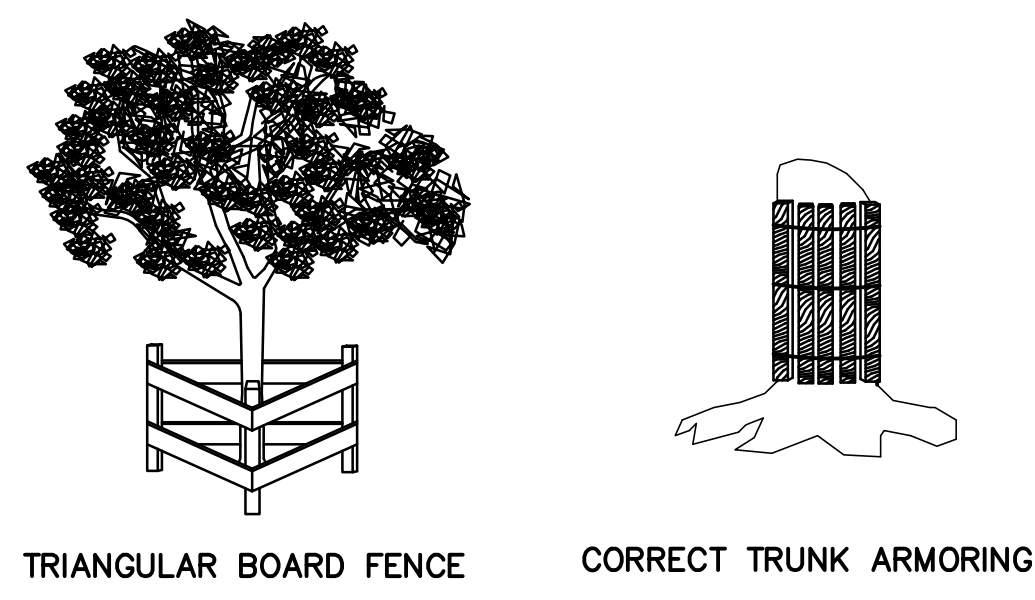


TRIANGULAR BOARD FENCE CORRECT TRUNK ARMORING

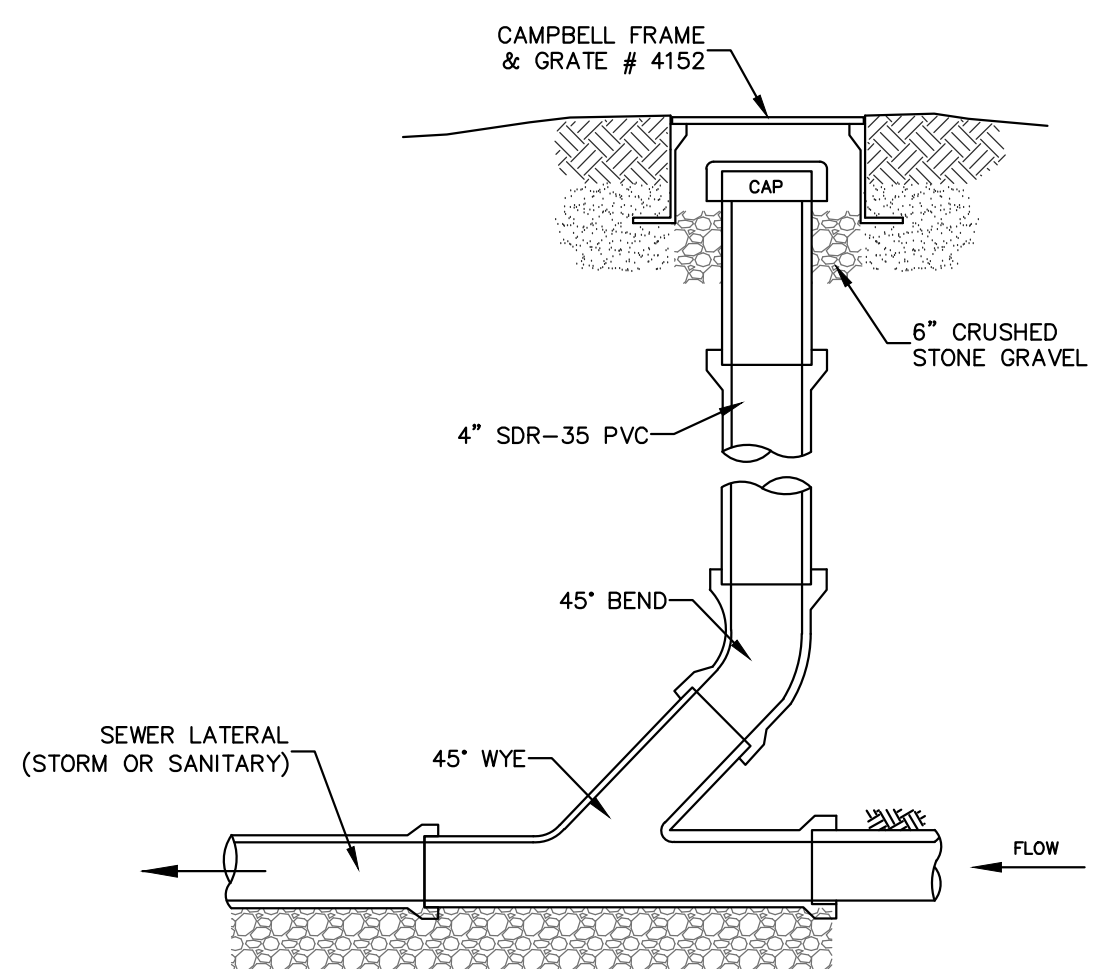


SEWER CLEANOUT DETAIL (GRAVITY)

NOTES (SANITARY SEWER SERVICES):
1. ALL SANITARY SEWER SERVICES TO BE 4" SDR-35 @ 1.0% MINIMUM.
2. IN ACCORDANCE WITH THE NYS RESIDENTIAL BUILDING CODE, THE FOLLOWING REQUIREMENTS APPLY:
A. CLEANOUTS SHALL BE INSTALLED NOT MORE THAN 100 FEET APART IN HORIZONTAL DRAINAGE LINES (P3005.2.2).
B. CLEANOUTS SHALL BE INSTALLED AT EACH CHANGE OF DIRECTION OF THE DRAINAGE SYSTEM GREATER THAN 45 DEGREES.
C. CLEANOUTS SHALL BE INSTALLED SO THAT THE CLEANOUT OPENS TO ALLOW CLEANING IN THE DIRECTION OF THE FLOW OF THE DRAINAGE LINE (P3005.2.8).
NOTES (STORM SEWER):
1. REFER TO PLAN FOR SPECIFIC PIPE SIZING AND SLOPE SPECIFICATIONS; HOWEVER, IN GENERAL, ALL STORM SEWER SERVICES TO BE 6" SDR-35 @ 1.0% MINIMUM.
2. CLEANOUTS SHALL BE PLACED BEFORE SIGNIFICANT PIPE BEND LOCATIONS (I.E., JUNCTIONS, 90-DEGREE BENDS, ETC.) UNLESS A ROOF LEADER DOWNSPOUT CONNECTION IS PROPOSED.

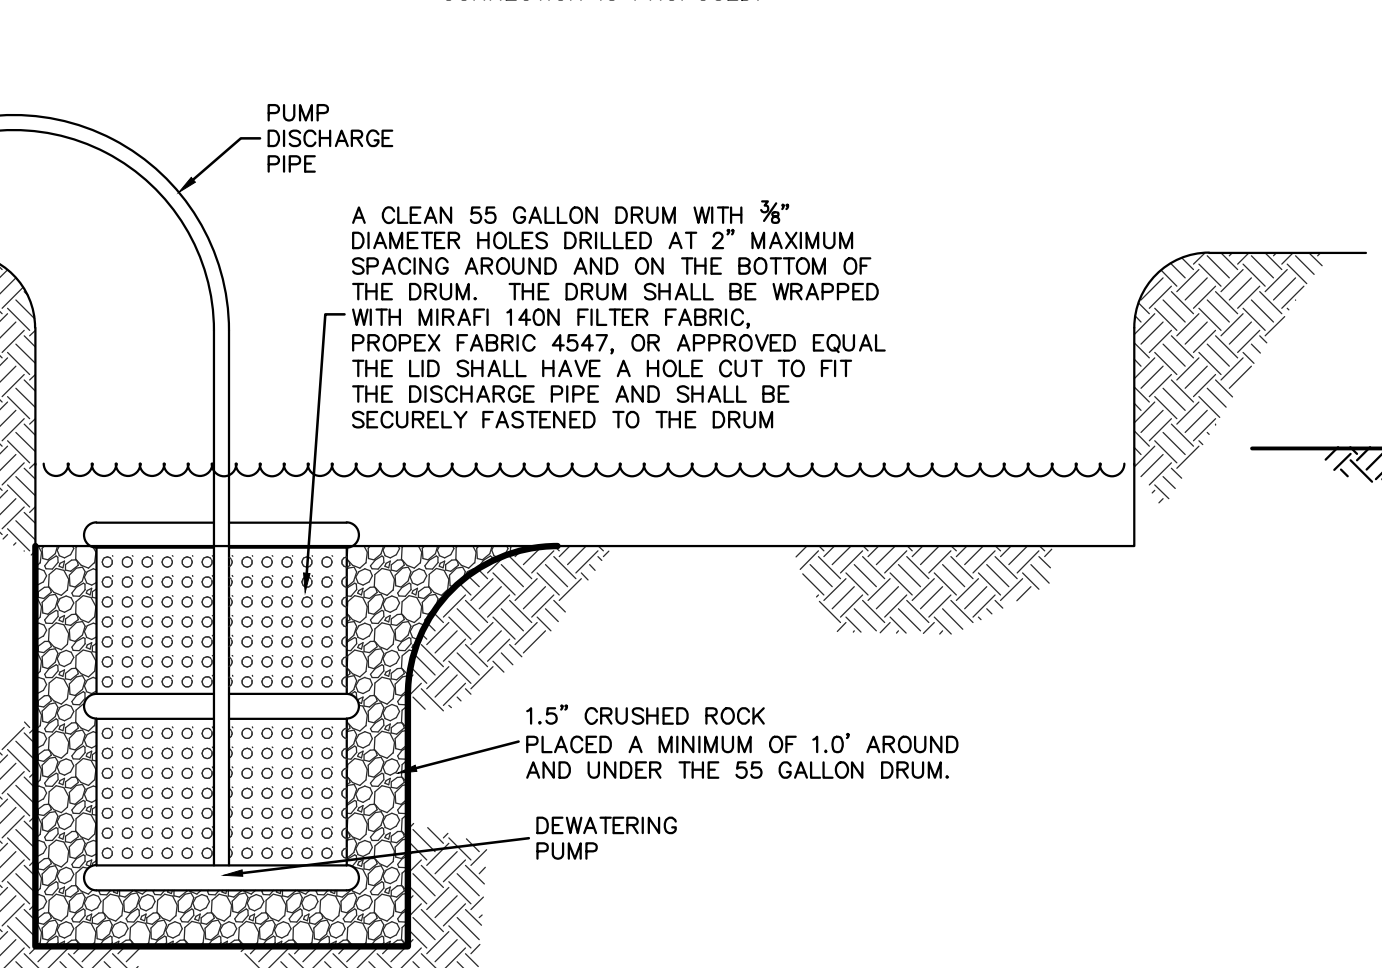


TYPICAL DEWATERING SUMP

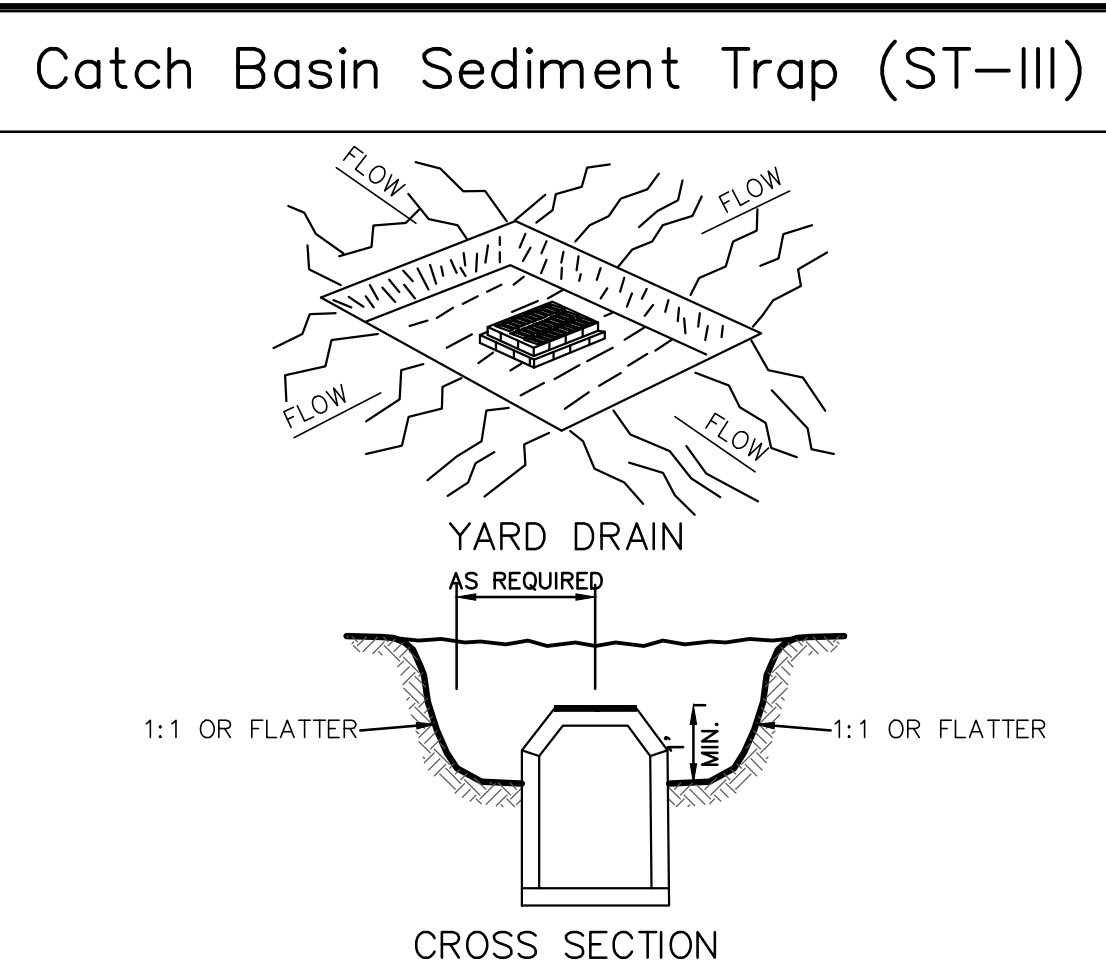


CONSTRUCTION SPECIFICATIONS:
1. SEDIMENT SHALL BE REMOVED AND THE TRAP RESTORED TO ITS ORIGINAL DIMENSIONS WHEN THE SEDIMENT HAS ACCUMULATED TO 1/2 THE DESIGN DEPTH OF THE TRAP.
2. THE VOLUME OF SEDIMENT STORAGE SHALL BE 3600 CUBIC FEET PER ACRE OF CONTRIBUTORY DRAINAGE.
3. THE STRUCTURE SHALL BE INSPECTED AFTER EACH RAIN AND REPAIRS MADE AS NEEDED.
4. CONSTRUCTION OPERATIONS SHALL BE CARRIED OUT IN SUCH A MANNER THAT EROSION AND SEDIMENT ARE CONTROLLED.
5. THE SEDIMENT TRAP SHALL BE REMOVED AND THE AREA STABILIZED WHEN THE CONSTRUCTED DRAINAGE AREA HAS BEEN PROPERLY STABILIZED.
6. ALL CUT SLOPES SHALL BE 1:1 OR FLATTER. MAXIMUM DRAINAGE AREA = 3-ACRES.

Stone & Block Drop Inlet Protection

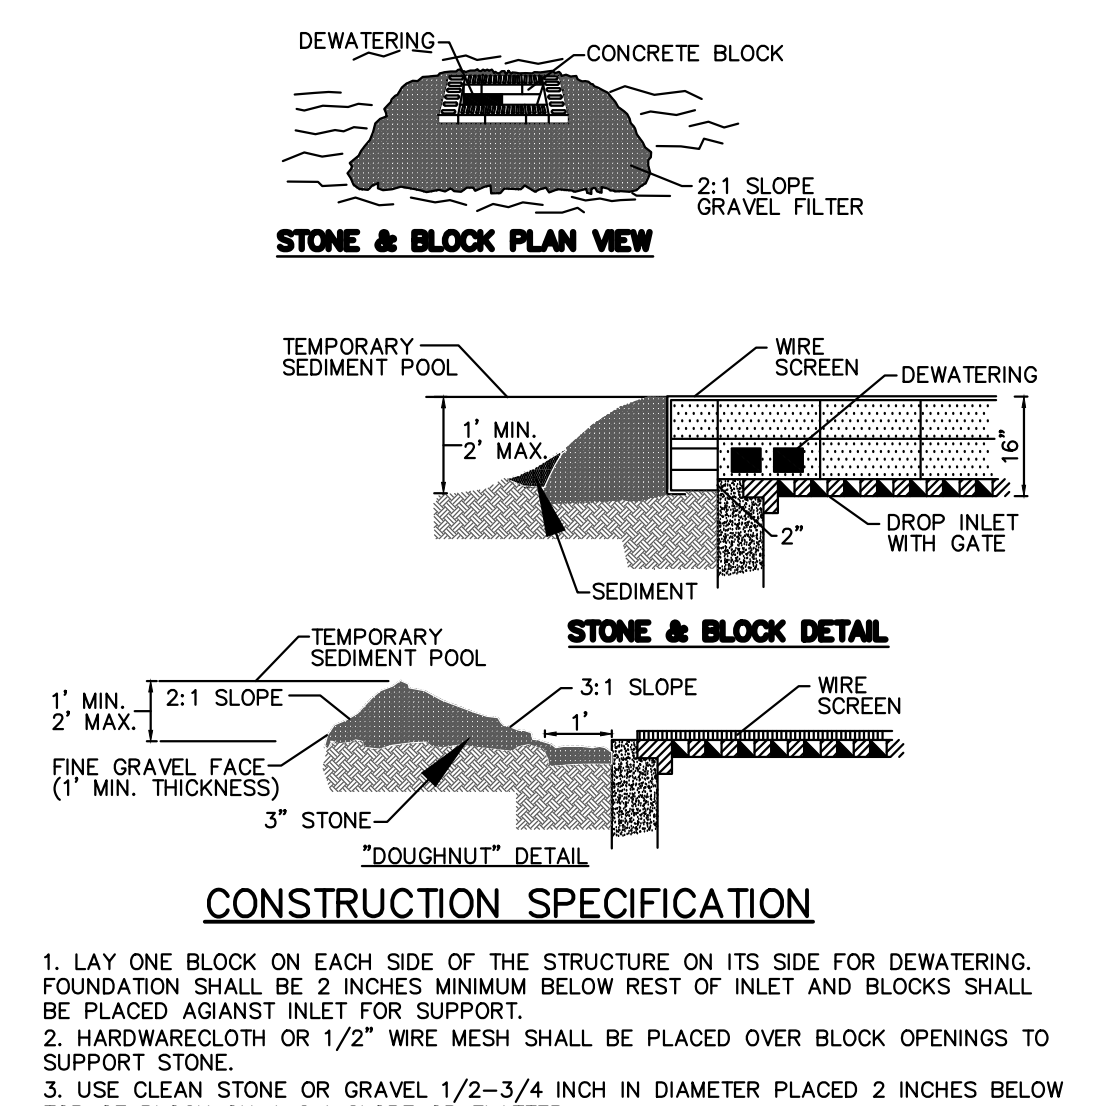


CONSTRUCTION SPECIFICATION


1. LAY ONE BLOCK ON EACH SIDE OF THE STRUCTURE ON ITS SIDE FOR DEWATERING. FOUNDATION SHALL BE 2 INCHES MINIMUM BELOW REST OF INLET AND BLOCKS SHALL BE PLACED AGAINST INLET FOR SUPPORT.
2. HARDWARE CLOTH OR 1/2" WIRE MESH SHALL BE PLACED OVER BLOCK OPENINGS TO SUPPORT STONE.
3. USE CLEAN STONE OR GRAVEL 1/2-3/4 INCH IN DIAMETER PLACED 2 INCHES BELOW TOP OF BLOCK ON A 2:1 SLOPE OR FLATTER.
4. FOR STONE STRUCTURES ONLY, A 1 FOOT THICK LAYER OF THE FILTER STONE WILL BE PLACED AGAINST THE 3 INCH STONE AS SHOWN ON THE DRAWINGS. MAXIMUM DRAINAGE AREA 1 ACRE.

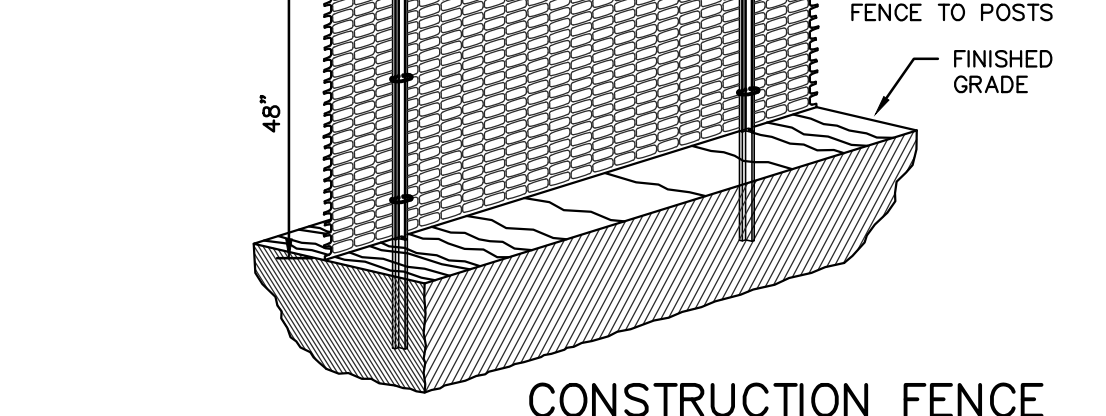

CONSTRUCTION FENCE

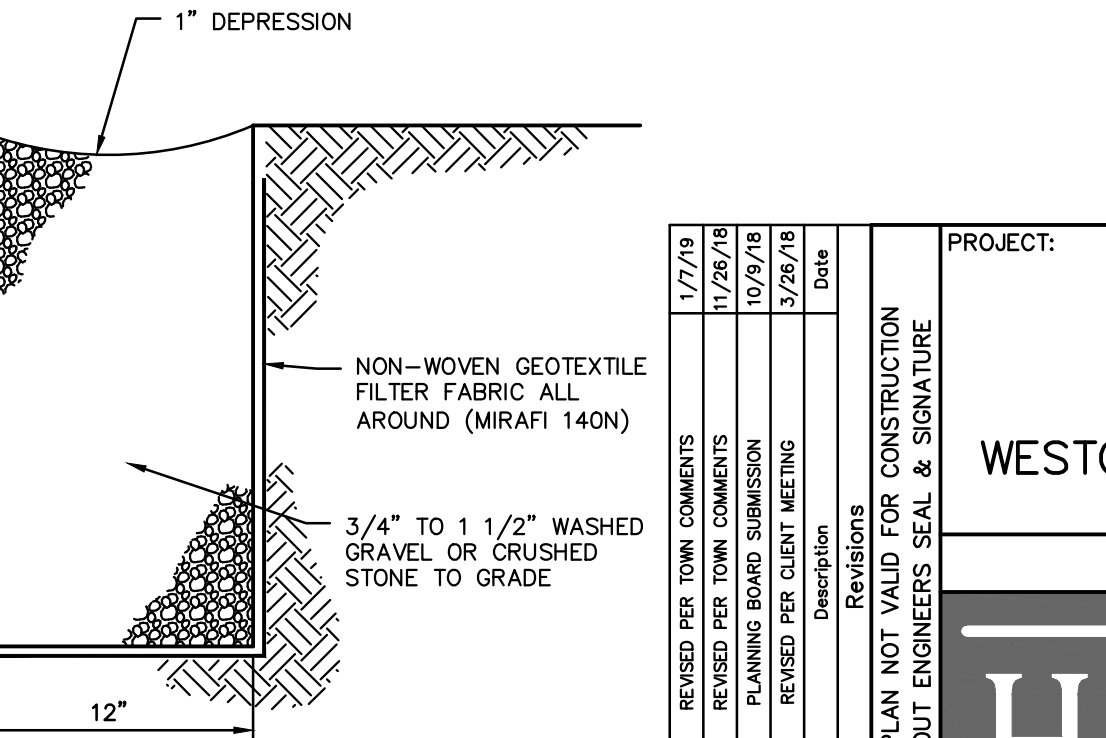


STONE PRETREATMENT DIAPHRAGM

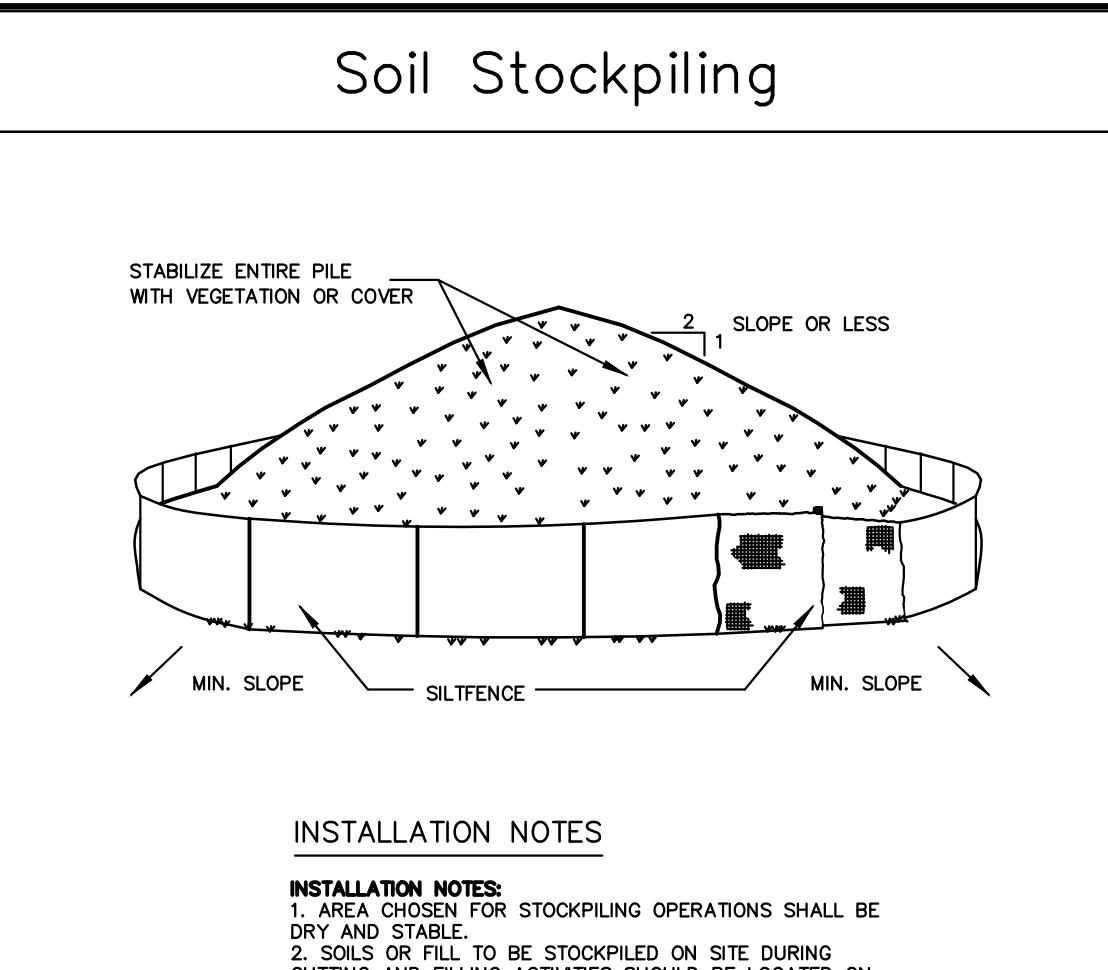

INSTALLATION NOTES


1. AREA CHOSEN FOR STOCKPILING OPERATIONS SHALL BE DRY AND STABLE.
2. SOILS OR FILL TO BE STOCKPILED ON SITE DURING CUTTING AND FILLING ACTIVITIES SHOULD BE LOCATED ON LEVEL PORTIONS OF THE SITE WITH A MINIMUM OF 50-75 FOOT SETBACKS FROM TEMPORARY DRAINAGE SWALES.
3. MAXIMUM SLOPE OF STOCKPILE SHALL BE 1:2.
4. UPON COMPLETION OF SOIL STOCKPILING, EACH PILE SHALL BE SURROUNDED WITH EITHER SILT FENCING OR STRAWBALES, THEN STABILIZED WITH VEGETATION OR COVER.
5. STOCKPILES REMAINING IN PLACE FOR MORE THAN A WEEK SHOULD BE SEEDED AND MULCHED OR COVERED WITH GEOTEXTILE FABRIC SURROUNDED BY SILT FENCE.
6. SEE SPECIFICATIONS (THIS MANUAL) FOR INSTALLATION OF SILT FENCE.

Stabilized Construction Entrance

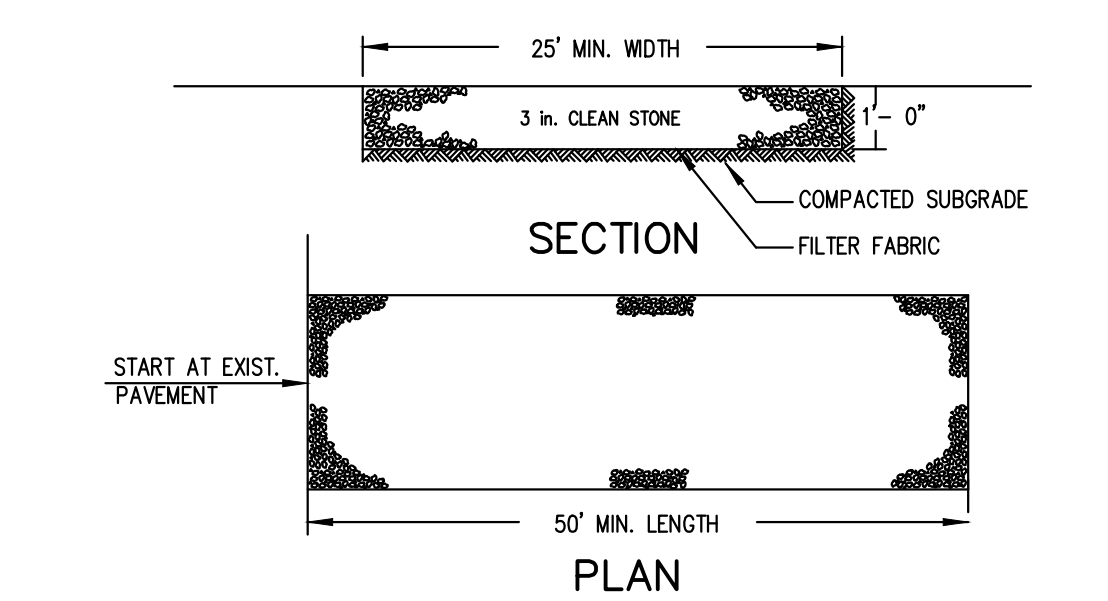

INSTALLATION NOTES:
1. STONE SIZE - USE 3" STONE, OR RECLAIMED OR RECYCLED CONCRETE EQUIVALENT.
2. LENGTH - AS REQUIRED, BUT NOT LESS THAN 50 FEET (EXCEPT ON A SINGLE RESIDENCE LOT WHERE A 30 FOOT MINIMUM LENGTH WOULD APPLY).
3. THICKNESS - NOT LESS THAN SIX (6) INCHES.
4. WIDTH - 25 FOOT MINIMUM, BUT NOT LESS THAN THE FULL WIDTH AT POINTS WHERE INGRESS OR EGRESS OCCUR.
5. FILTER CLOTH - WILL BE PLACED OVER THE ENTIRE AREA PRIOR TO PLACING OF STONE. FILTER CLOTH WILL NOT BE REQUIRED ON A SINGLE FAMILY RESIDENCE LOT.
6. SURFACE WATER - ALL SURFACE WATER FLOWING OR DIVERTED TOWARD CONSTRUCTION ENTRANCES SHALL BE PIPED ACROSS THE ENTRANCE. IF PIPING IS IMPRACTICAL, A MOUNTABLE BERM WITH 5:1 SLOPES WILL BE PERMITTED.
7. MAINTENANCE - THE ENTRANCE SHALL BE MAINTAINED IN A CONDITION WHICH WILL PREVENT TRACKING OR FLOWING OF SEDIMENT ONTO PUBLIC RIGHT OF WAY THIS MAY REQUIRE PERIODIC TOP DRESSING WITH ADDITIONAL STONE AS CONDITIONS DEMAND AND REPAIR AND/OR CLEANOUT OF ANY MEASURES USED TO TRAP SEDIMENT. ALL SEDIMENT SPILLED, DROPPED, WASHED OR TRACKED ONTO PUBLIC RIGHT OF WAY MUST BE REMOVED IMMEDIATELY.
8. WASHING - WHEELS SHALL BE CLEANED TO REMOVE SEDIMENT PRIOR TO ENTRANCE ONTO PUBLIC RIGHT OF WAY. WHEN WASHING IS REQUIRED, IT SHALL BE DONE ON AN AREA STABILIZED WITH STONE AND WHICH DRAINS INTO AN APPROVED SEDIMENT TRAPPING DEVICE.
9. PERIODIC INSPECTION AND NEEDED MAINTENANCE SHALL BE PROVIDED AFTER EACH RAIN.


Silt Fence

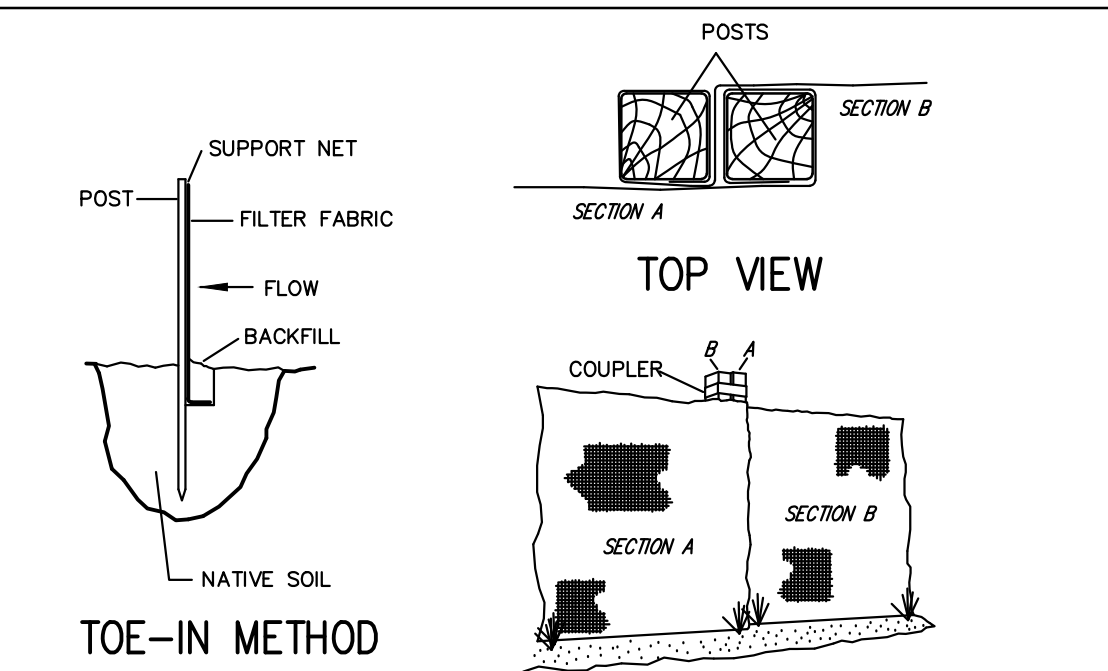

JOINING SECTIONS OF FENCING

INSTALLATION NOTES:
1. EXCAVATE A 4 INCH x 4 INCH TRENCH ALONG THE LOWER PERIMETER OF THE SITE.
2. UNROLL A SECTION AT A TIME AND POSITION THE POSTS AGAINST THE BACK (DOWNSTREAM) WALL OF THE TRENCH (NET SIDE AWAY FROM DIRECTION OF FLOW).
3. DRIVE THE POST INTO THE GROUND UNTIL THE NETTING IS APPROXIMATELY 2 INCHES FROM THE TRENCH BOTTOM.
4. LAY THE TOE-IN FLAP OF FABRIC ONTO THE UNDISTURBED BOTTOM OF THE TRENCH. BACKFILL THE TRENCH AND TAMP THE SOIL. STEEPER SLOPES REQUIRE AN INTERCEPT TRENCH.
5. JOIN SECTIONS AS SHOWN ABOVE.


1/7/19 REVISED PER TOWN COMMENTS	1/27/19 PLANNING BOARD SUBMISSION	2/7/19 REVISED FOR COURT MEETING	2/7/19 REVISED
THIS PLAN NOT VALID FOR CONSTRUCTION WITHOUT ENGINEERS SEAL & SIGNATURE			
PROJECT: SPCA OF WESTCHESTER 590 NORTH STATE ROAD TOWN OF OSSING WESTCHESTER COUNTY - NEW YORK			
DETAILS HUDSON ENGINEERING CONSULTING, P.C. 45 Knollwood Road - Suite 201 Elmsford, New York 10523 T: 914-909-0420 F: 914-560-2086 © 2019			
Date: 02/09/18 Scale: N.T.S. Designed By: O.C. Checked By: M.S. Sheet No. 6 C-6			

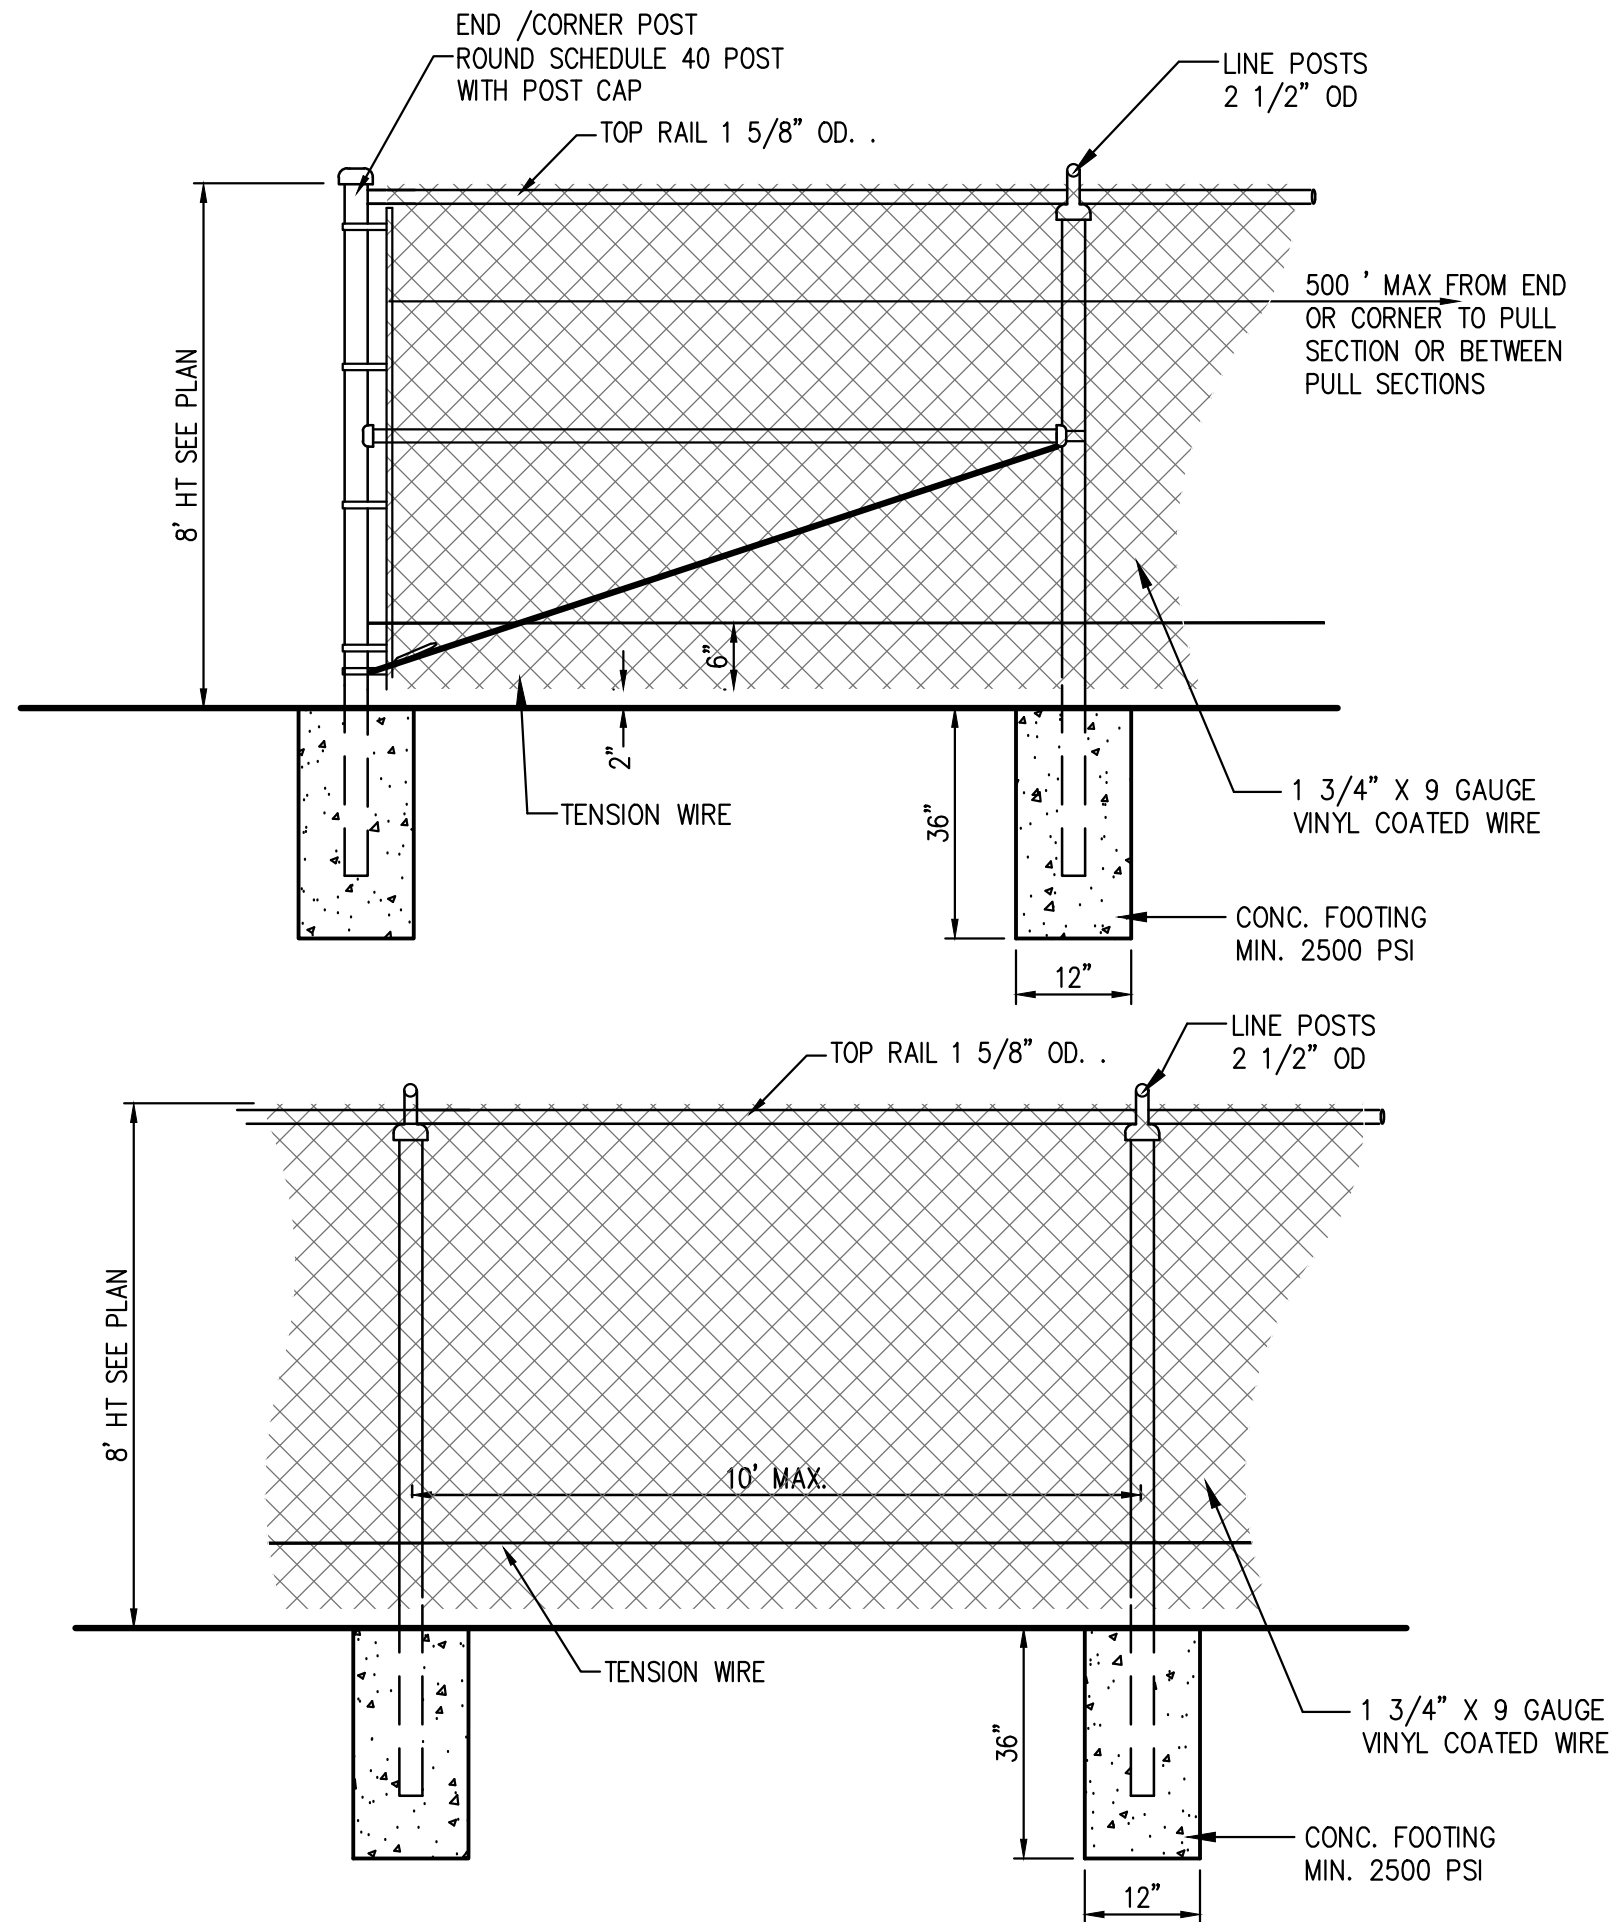


NOTE:

1. POSTS, INCLUDING ENCASEMENT SHALL BE SET INSIDE THE PROPERTY LINE SO THAT FENCING PLACED ON THE PROPERTY SIDE OF THE POSTS WILL BE AS NEARLY ON THE PROPERTY LINE AS POSSIBLE.
2. CORNER POSTS SHALL BE USED AT SHARP BREAKS IN VERTICAL GRADE, AND CHANGES IN HORIZONTAL ALIGNMENT OF 15 DEG. AND OVER. PULL POSTS SHALL BE USED EVERY 500' ON STRAIGHT RUNS OF CHAIN LINK FENCE OR AS DIRECTED BY THE ENGINEER.

8-FOOT HIGH CHAIN LINK FENCE

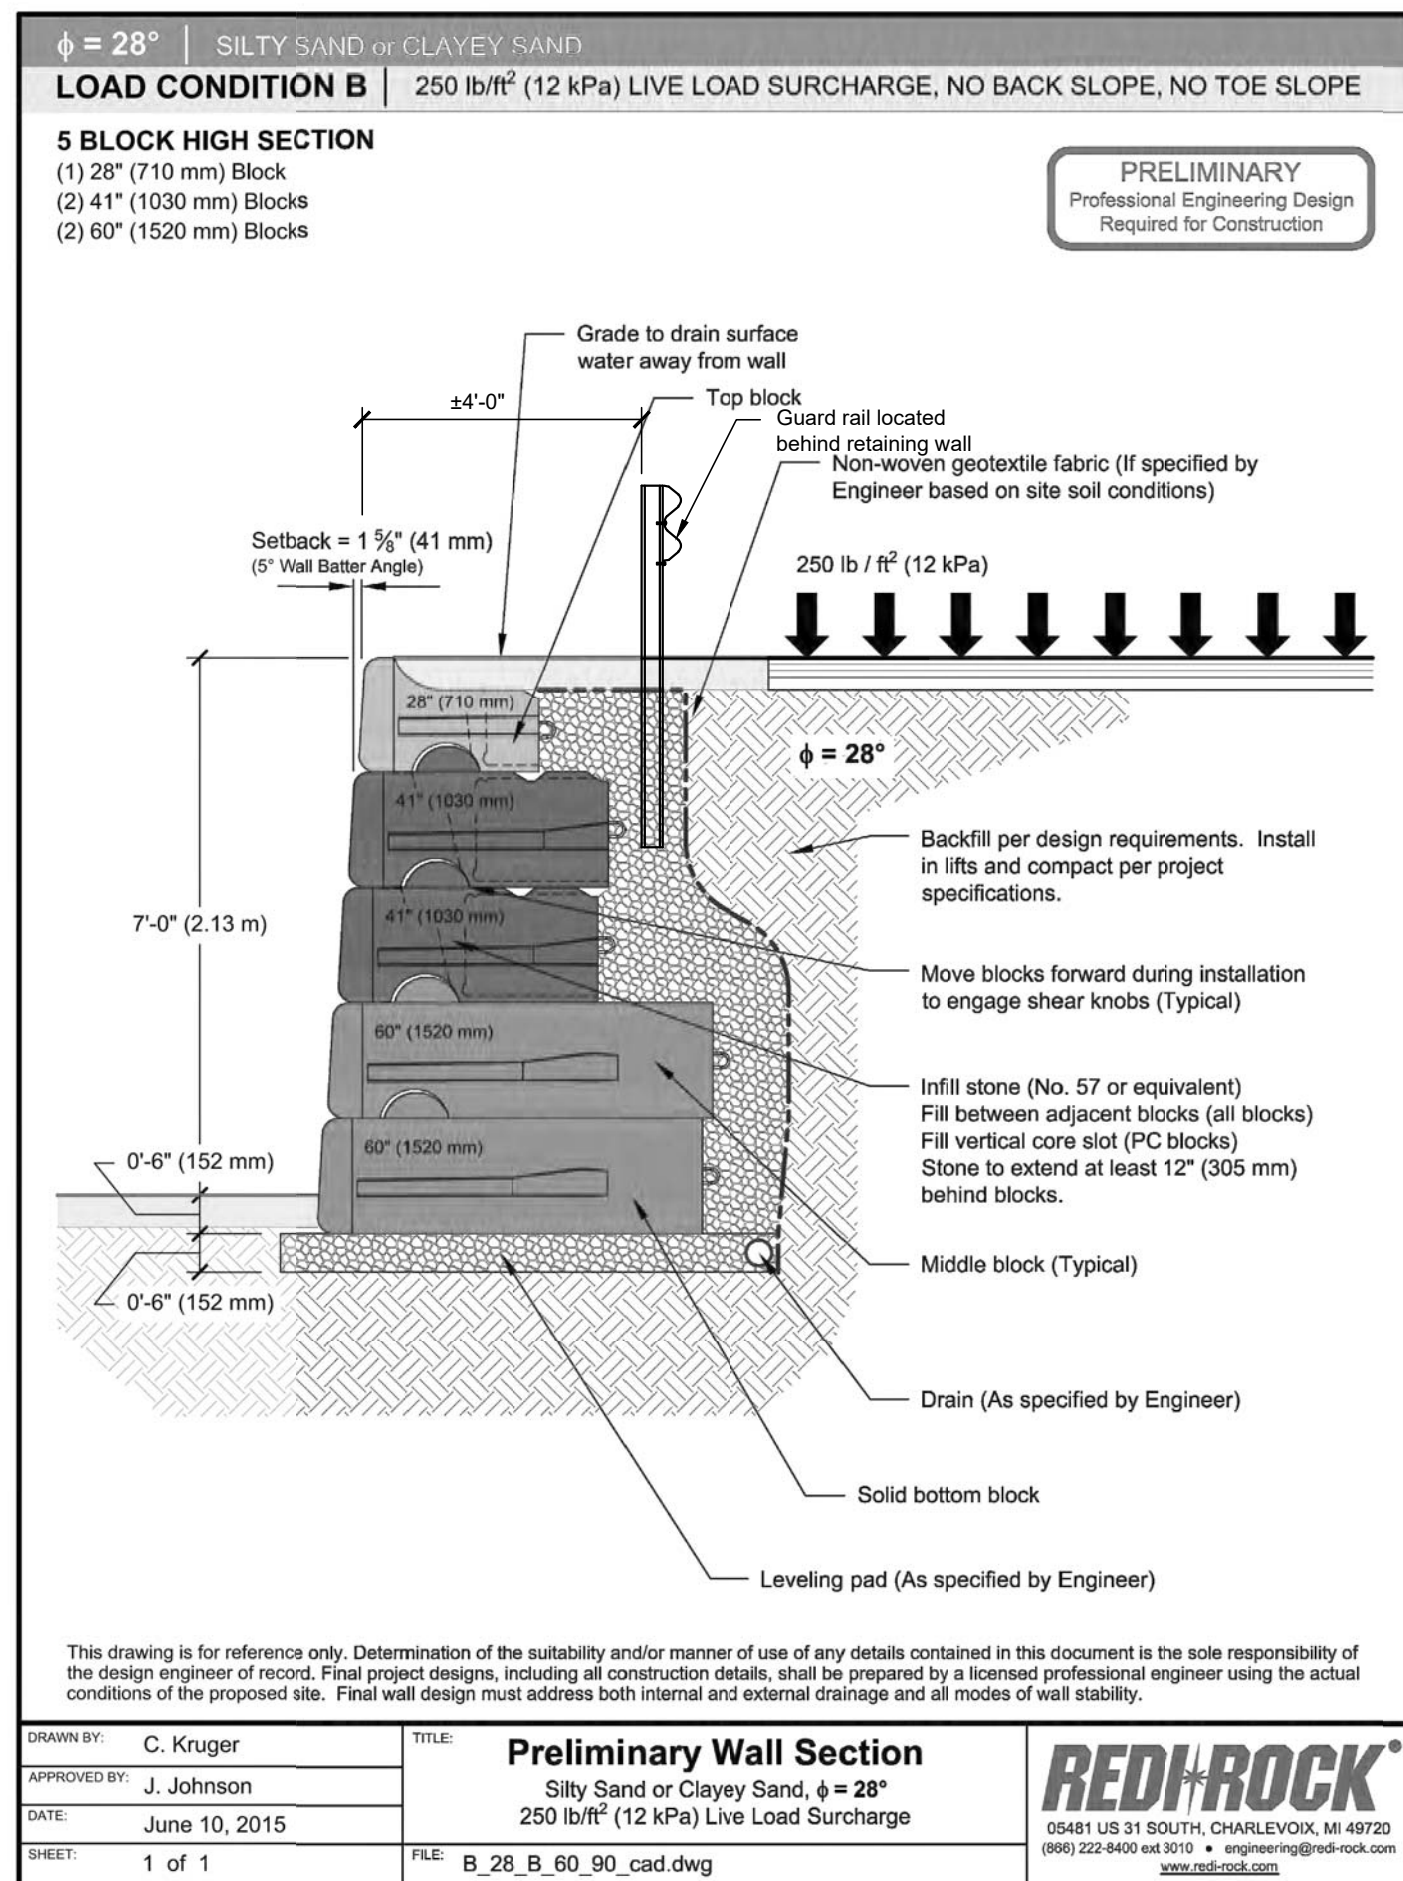


REDI-ROCK GRAVITY RETAINING WALL

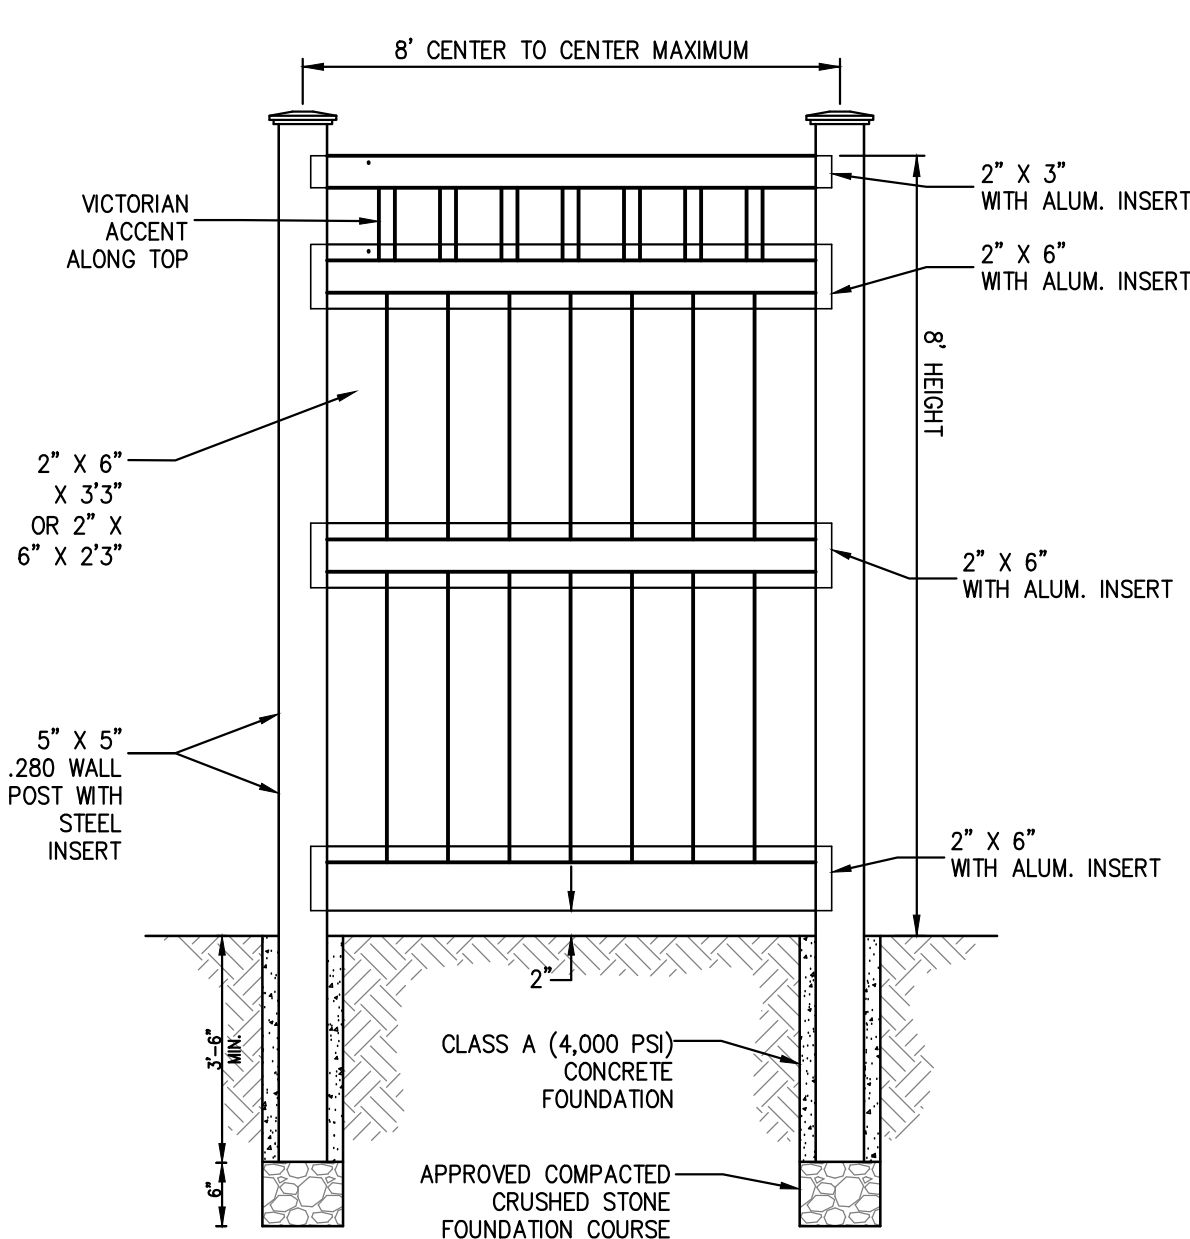

NOTES:

1. FENCE SHALL BE BUFFTECH GALVESTON VINYL FENCE W/ VICTORIAN ACCENT AS MANUFACTURED BY CERTAINTED OR APPROVED EQUAL. THE COLOR SHALL BE GREY.
2. FENCE SHALL BE INSTALLED IN ACCORDANCE WITH THE MANUFACTURER'S RECOMMENDATIONS.
3. CONTRACTOR SHALL PROVIDE SHOP DRAWINGS TO CONFIRM THAT THE OVERALL FENCE DIMENSIONS MEET THE ABOVE NOTED DESIGN.

8-FOOT HIGH PVC PRIVACY FENCE AT DOG KENNELS

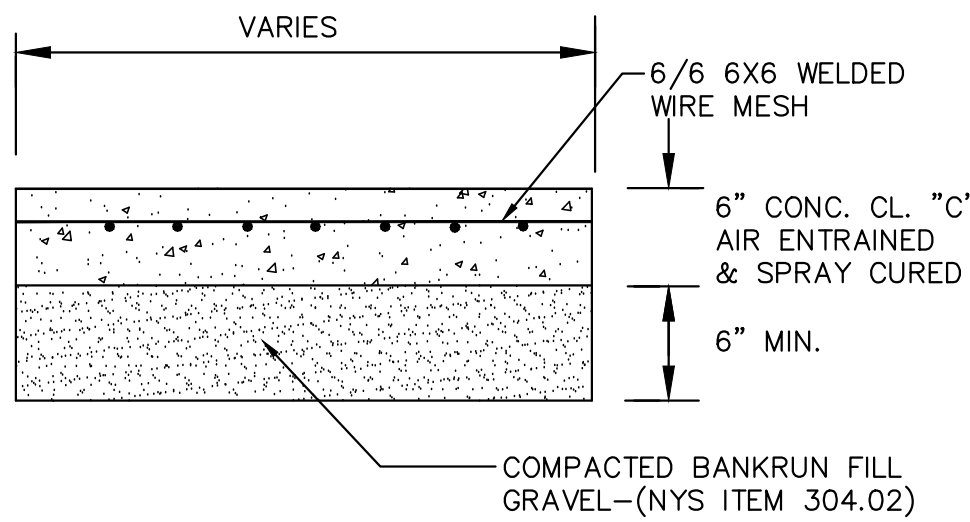


CONCRETE PAVEMENT AT DOG KENNELS



R7-8




R1-1

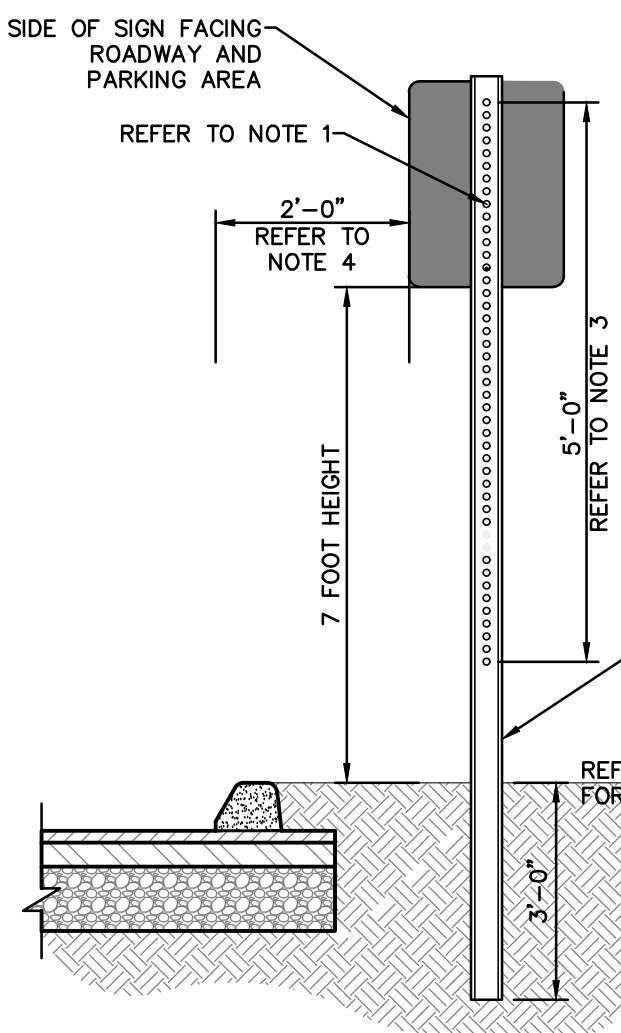

NOTES:

1. SIGN BOLTS SHALL BE GALVANIZED STEEL WITH NUTS AND LOCK WASHERS WITH A DIAMETER OF 5/16 INCHES.
2. STEEL CHANNEL POST SHALL BE GALVANIZED WITH A GROSS WEIGHT OF 3 LBS. PER LINEAR FOOT (L.F.).
3. HOLES WITHIN STEEL CHANNEL POSTS SHALL BE 3/8 INCH DIAMETER SPACED 1 INCH ON-CENTER (O.C.).
4. EDGE OF SIGN SHALL BE PLACED 2 FEET BEHIND THE FACE OF CURB, UNLESS OTHERWISE DIRECTED BY THE ENGINEER.


TRAFFIC SIGN POST (STEEL)

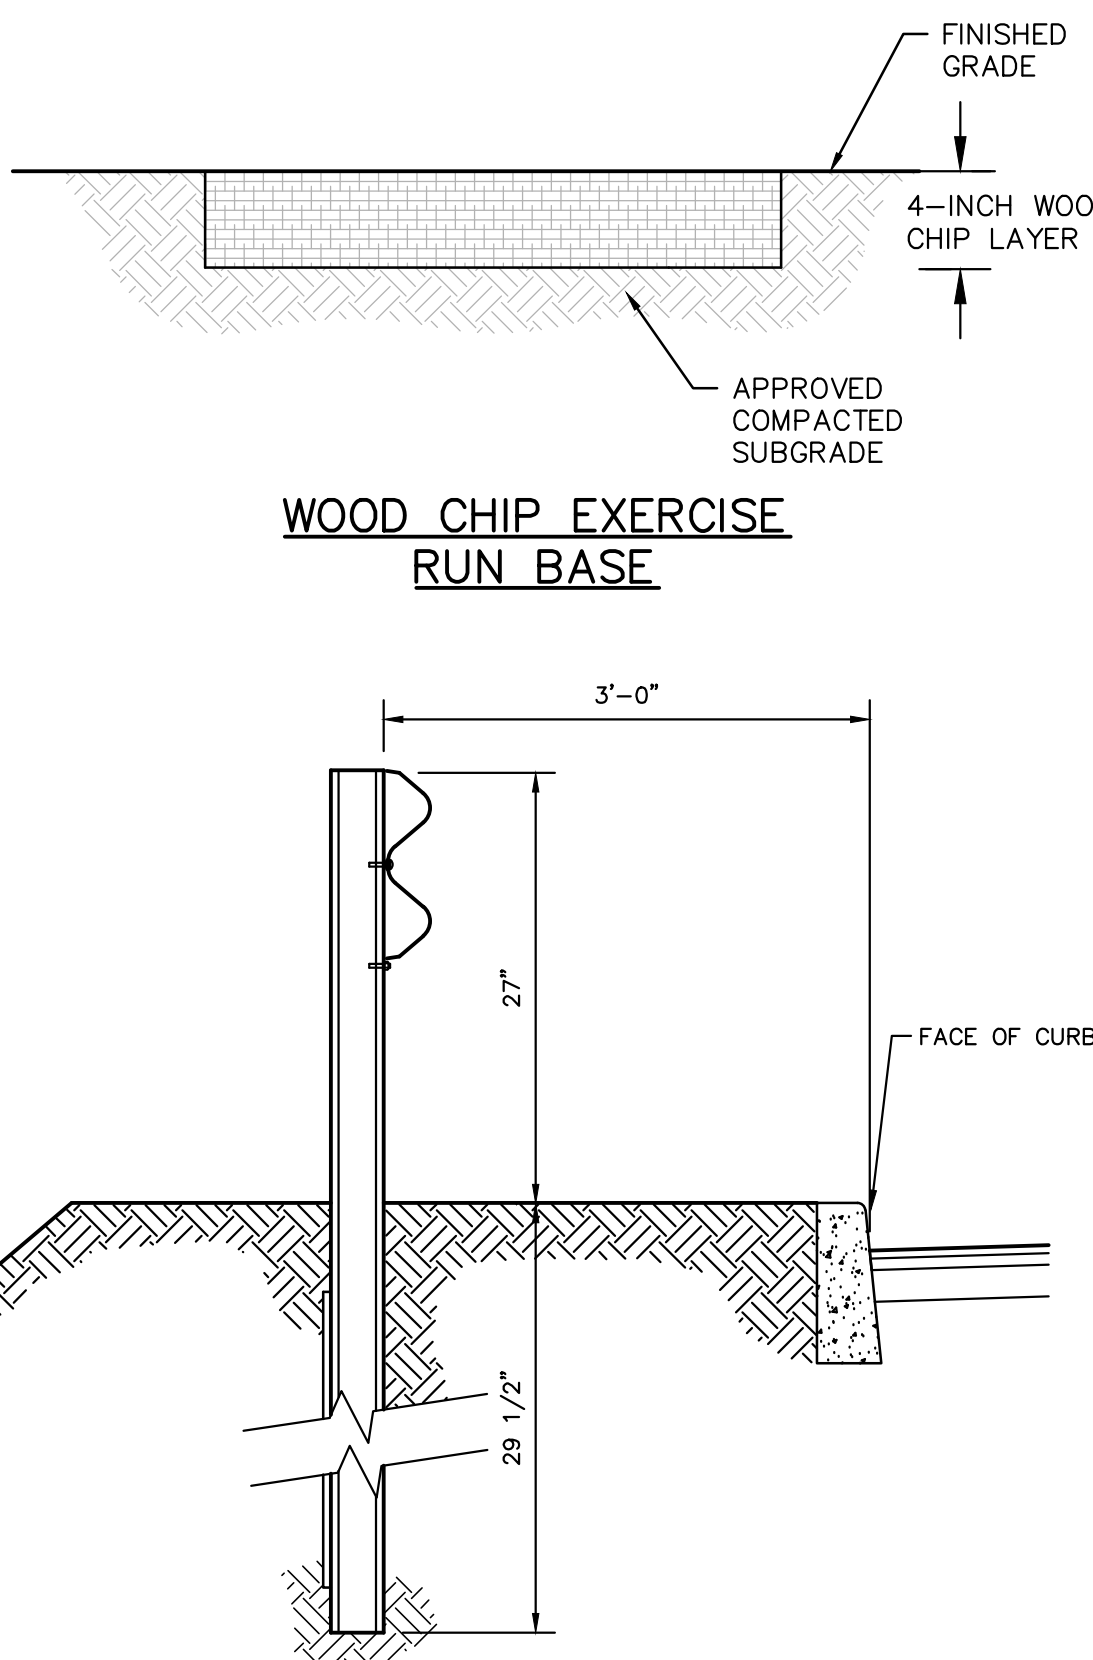

NOTES:

1. GUIDE RAIL CORRUGATED TYPE "W" WITH POST AT 6'-0" O.C.
2. N.Y.S.D.O.T. STANDARD DETAIL FOR CORRUGATED BEAM GUIDE RAILS.
3. N.Y.S.D.O.T. 606.6R2 FOR CORRUGATED BEAM GUIDE RAILING.
4. N.Y.S.D.O.T. 606.22 & 606.23 FOR ANCHORAGE UNITS.


GUIDE RAIL

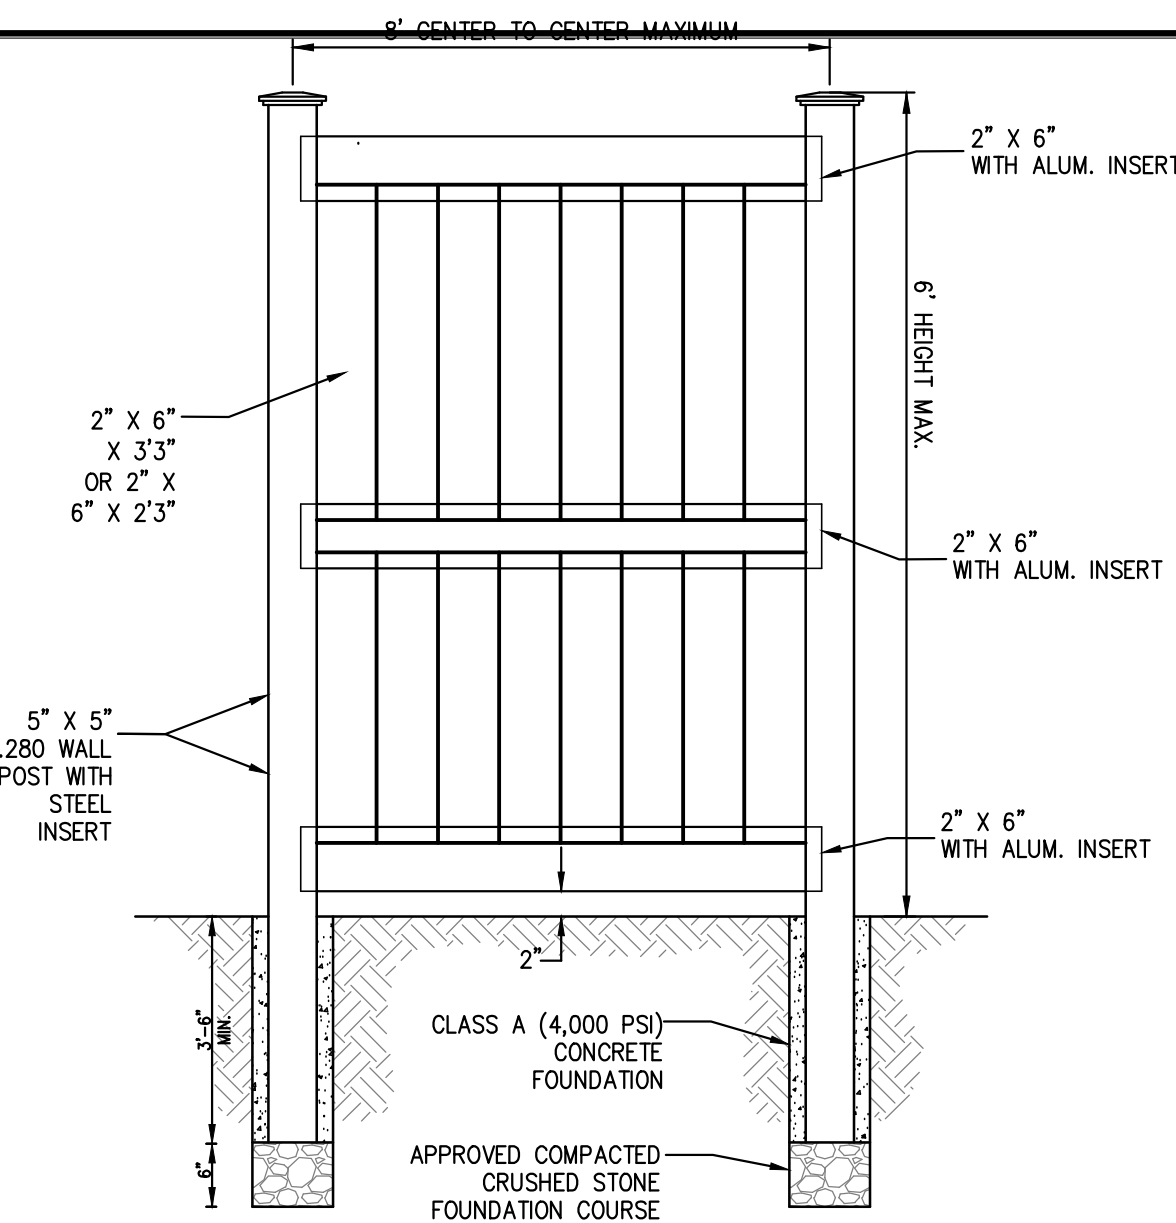

NOTES:

1. FENCE SHALL BE BUFFTECH GALVESTON VINYL FENCE AS MANUFACTURED BY CERTAINTED OR APPROVED EQUAL. THE COLOR SHALL BE GREY.
2. FENCE SHALL BE INSTALLED IN ACCORDANCE WITH THE MANUFACTURER'S RECOMMENDATIONS.
3. CONTRACTOR SHALL PROVIDE SHOP DRAWINGS TO CONFIRM THAT THE OVERALL FENCE DIMENSIONS MEET THE ABOVE NOTED DESIGN.
4. NO PORTION OF THE FENCE SHALL EXCEED 6'-FEET IN HEIGHT


6-FOOT HIGH PVC PRIVACY FENCE AT TRASH ENCLOSURE

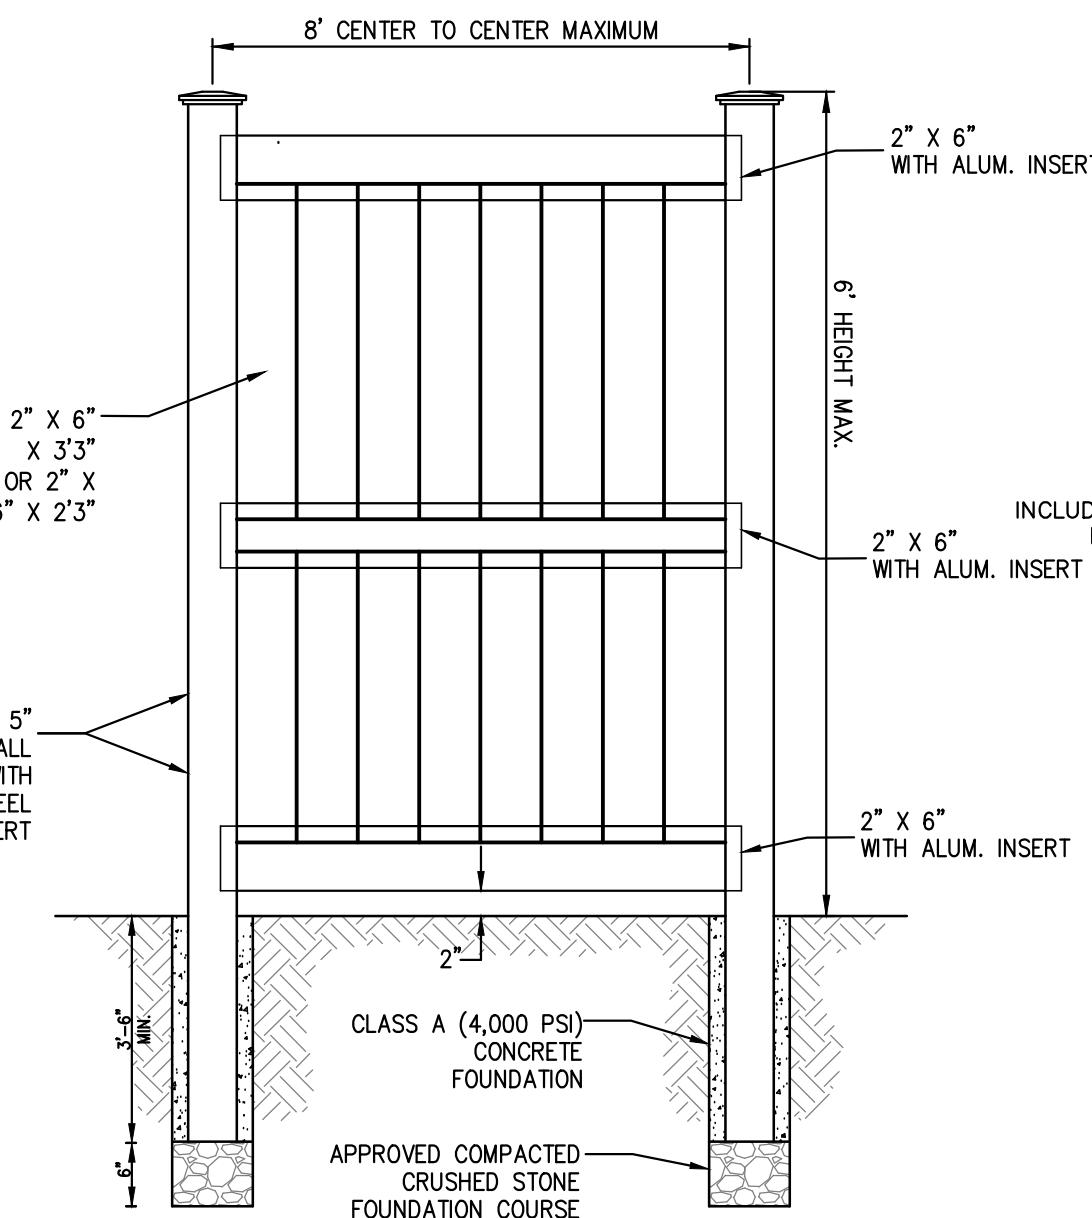


NOTES:

1. FENCE SHALL BE BUFFTECH GALVESTON VINYL FENCE AS MANUFACTURED BY CERTAINTED OR APPROVED EQUAL. THE COLOR SHALL BE GREY.
2. FENCE SHALL BE INSTALLED IN ACCORDANCE WITH THE MANUFACTURER'S RECOMMENDATIONS.
3. CONTRACTOR SHALL PROVIDE SHOP DRAWINGS TO CONFIRM THAT THE OVERALL FENCE DIMENSIONS MEET THE ABOVE NOTED DESIGN.
4. NO PORTION OF THE FENCE SHALL EXCEED 6'-FEET IN HEIGHT

6-FOOT HIGH PVC PRIVACY FENCE ALONG NORTH PROPERTY BOUNDARY

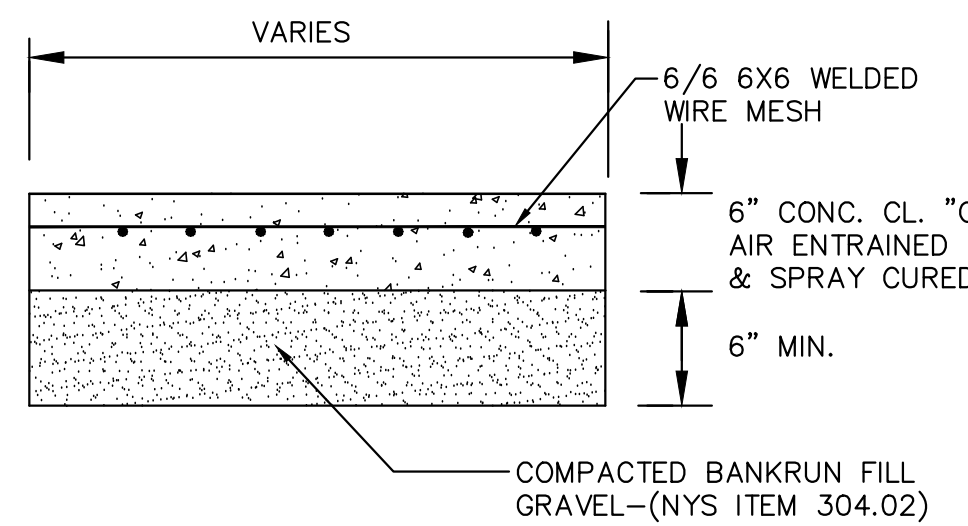

CONCRETE PAVEMENT AT TRASH ENCLOSURE

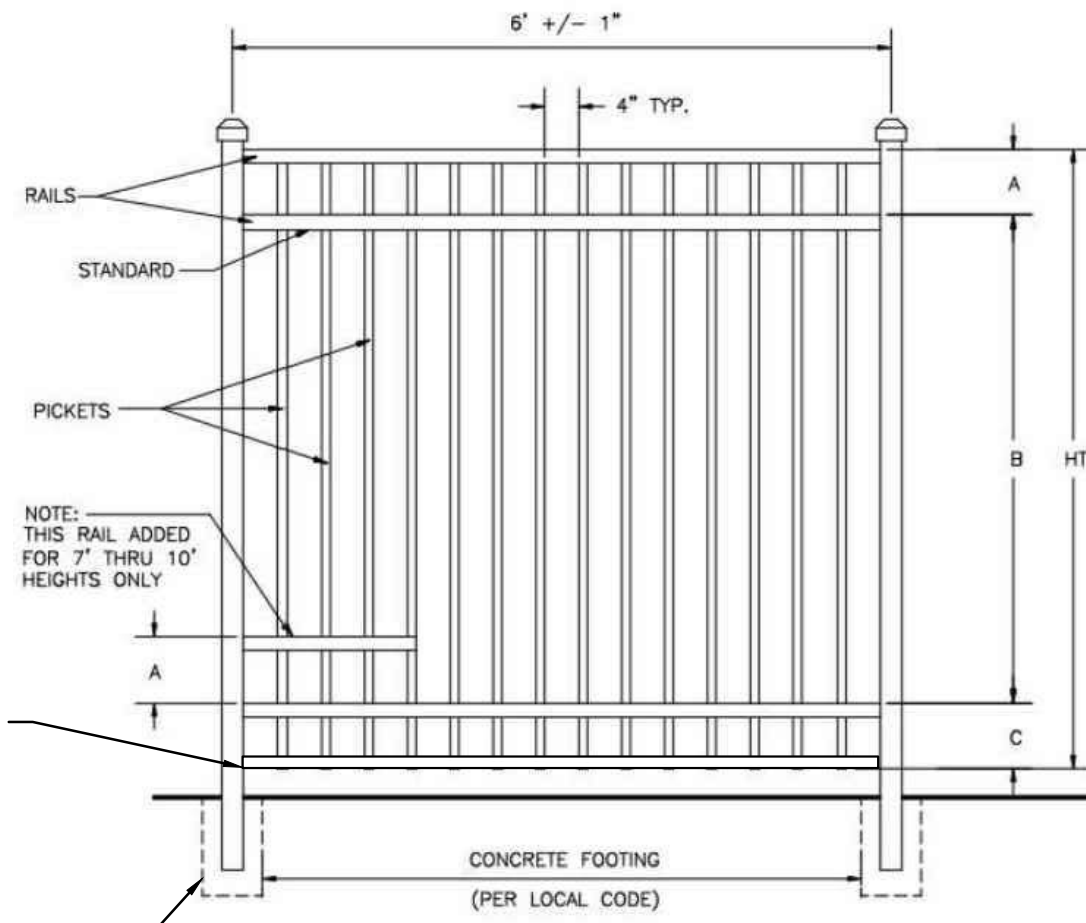

DIMENSIONS						
HT	A	B	C	E	F	
4'	7 5/8"	32 3/4"	7 5/8"			PER LOCAL CODE
5'	7 5/8"	44 3/4"	7 5/8"			PER LOCAL CODE
6'	7 5/8"	56 3/4"	7 5/8"			PER LOCAL CODE
7'	10 5/8"	62 3/4"	10 5/8"			PER LOCAL CODE
8'	10 5/8"	74 3/4"	10 5/8"			PER LOCAL CODE
9'	13 5/8"	80 3/4"	13 5/8"			PER LOCAL CODE
10'	13 5/8"	92 3/4"	13 5/8"			PER LOCAL CODE

SPECIFICATIONS		INDUSTRIAL
POSTS:		2 1/2"x2 1/2"x100 WALL 3"x3"x125 WALL 4"x4"x125 WALL
HORIZONTAL RAILS		1 5/8" x 1 5/8"
ENCLOSED BOTTOM SIDE WALLS		AVAILABLE .100"
TOP WALLS		.070"
PICKETS		1"x1"x.062 WALL
PICKET SPACING:		4"
AVAILABLE HEIGHTS		4, 5, 6, 7, 8, 9 & 10 FT.

8-FOOT HIGH DECORATIVE ALUMINUM FENCE

REVISIONS 1. REVISED PER TOWN COMMENTS 2. REVISED PER TOWN COMMENTS 3. REVISED PER TOWN COMMENTS 4. REVISED PER TOWN COMMENTS 5. REVISED PER TOWN COMMENTS 6. REVISED PER TOWN COMMENTS 7. REVISED PER TOWN COMMENTS 8. REVISED PER TOWN COMMENTS 9. REVISED PER TOWN COMMENTS 10. REVISED PER TOWN COMMENTS	PROJECT: SPCA OF WESTCHESTER 590 NORTH STATE ROAD TOWN OF OSSING WESTCHESTER COUNTY – NEW YORK DETAILS HUDSON ENGINEERING & CONSULTING, P.C. 45 Knollwood Road – Suite 201 Elmsford, New York 10523 T: 914-909-0420 F: 914-560-2086 © 2019	STATE OF NEW YORK MICHAEL J. STERN LICENSED PROFESSIONAL ENGINEER No. 60651 Date: 11/26/18 Scale: N.T.S. Designed By: O.C. Checked By: M.S. Sheet No. 7 C-7
--	--	--

ANY ALTERATIONS OR REVISIONS OF THESE PLANS, UNLESS DONE BY OR UNDER THE DIRECTION OF THE NYS LICENSED AND REGISTERED ENGINEER THAT PREPARED THEM, IS A VIOLATION OF THE NYS EDUCATION LAW.

CONSTRUCTION PHASE:

DURING THE CONSTRUCTION PHASE OF THE PROJECT, A SEDIMENT AND EROSION CONTROL PLAN SHALL BE IMPLEMENTED IN ACCORDANCE WITH THE NEW YORK STATE DEPARTMENT OF ENVIRONMENTAL CONSERVATION'S BEST MANAGEMENT PRACTICES (BMP). THE PRIMARY GOALS OF THE SEDIMENT AND EROSION CONTROL PLAN ARE TO PREVENT THE TRACKING OF DIRT AND MUD ONTO ADJACENT ROADS, TO PREVENT MUD AND SILT FROM ENTERING INTO EXISTING AND PROPOSED DRAINAGE FACILITIES, AND TO PROTECT THE RECEIVING WATERS FROM CONTAMINATION DURING THE CONSTRUCTION.

DURING CONSTRUCTION, THE PARTY RESPONSIBLE FOR IMPLEMENTING THE TEMPORARY (DURING CONSTRUCTION) STORMWATER MANAGEMENT FACILITIES MAINTENANCE PROGRAM WILL BE THE OWNER. THE NAME AND CONTACT INFORMATION WILL BE FILED WITH THE TOWN OF CARMEL AND THE NYSDEC AT THE TIME OF THE PRE-CONSTRUCTION MEETING.

A NEW YORK STATE PROFESSIONAL ENGINEER OR CERTIFIED PROFESSIONAL IN EROSION AND SEDIMENT CONTROL (P.E. OR CPESC) SHALL CONDUCT AN ASSESSMENT OF THE SITE PRIOR TO THE COMMENCEMENT OF CONSTRUCTION AND CERTIFY IN AN INSPECTION REPORT THAT THE APPROPRIATE EROSION AND SEDIMENT CONTROLS SHOWN ON THE PLAN HAVE BEEN ADEQUATELY INSTALLED AND/OR IMPLEMENTED TO ENSURE OVERALL PREPAREDNESS OF THE SITE FOR CONSTRUCTION. FOLLOWING THE COMMENCEMENT OF CONSTRUCTION, SITE INSPECTIONS SHALL BE CONDUCTED BY THE P.E. OR CPESC AT LEAST EVERY 7 CALENDAR DAYS AND WITHIN 24 HOURS OF THE END OF A STORM EVENT OF 0.5 INCHES OR GREATER.

DURING EACH INSPECTION, THE REPRESENTATIVE SHALL RECORD THE FOLLOWING:

- ON A SITE MAP, INDICATE THE EXTENT OF ALL DISTURBED SITE AREAS AND DRAINAGE PATHWAYS. INDICATE SITE AREAS THAT ARE EXPECTED TO UNDERGO INITIAL DISTURBANCE OR SIGNIFICANT SITE WORK WITHIN THE NEXT 14-DAY PERIOD;
- INDICATE ON A SITE MAP ALL AREAS OF THE SITE THAT HAVE UNDERGONE TEMPORARY OR PERMANENT STABILIZATION;
- INDICATE ALL DISTURBED SITE AREAS THAT HAVE NOT UNDERGONE ACTIVE SITE WORK DURING THE PREVIOUS 14-DAY PERIOD;
- INSPECT ALL SEDIMENT CONTROL PRACTICES AND RECORD APPROXIMATE DEGREE OF SEDIMENT ACCUMULATION AS A PERCENTAGE OF THE SEDIMENT STORAGE VOLUME;
- INSPECT ALL EROSION AND SEDIMENT CONTROL PRACTICES AND RECORD ALL MAINTENANCE REQUIREMENTS. IDENTIFY ANY EVIDENCE OF RILL OR GULLY EROSION OCCURRING ON SLOPES AND ANY LOSS OF STABILIZING VEGETATION OR SEEDING/MULCHING. DOCUMENT ANY EXCESSIVE DEPOSITION OF SEDIMENT OR PONDING WATER ALONG THE BARRIER. RECORD THE DEPTH OF SEDIMENT WITHIN CONTAINMENT STRUCTURES AND ANY EROSION NEAR OUTLET AND OVERFLOW STRUCTURES.
- ALL IDENTIFIED DEFICIENCIES.

THE P.E. OR CPESC SHALL MAINTAIN A RECORD OF ALL INSPECTION REPORTS IN A SITE LOGBOOK. THE SITE LOGBOOK SHALL BE MAINTAINED ON-SITE AND BE MADE AVAILABLE TO THE TOWN OF OSSINGING AND THE NYSDEC. A SUMMARY OF THE SITE INSPECTION ACTIVITIES SHALL BE POSTED ON A MONTHLY BASIS IN A PUBLICLY ACCESSIBLE LOCATION AT THE SITE.

THE PROJECTS ANTICIPATED START DATE IS SEPTEMBER 2017 AND THE ANTICIPATED COMPLETION DATE IS ESTIMATED TO OCCUR IN SEPTEMBER APRIL 2018.

CONSTRUCTION SEQUENCING:

THE FOLLOWING EROSION CONTROL SCHEDULE SHALL BE UTILIZED:

- INSTALL CONSTRUCTION ENTRANCE TO THE DEVELOPMENT AREA.
- ESTABLISH CONSTRUCTION STAGING AREA.
- INSTALL TREE PROTECTION ON TREES AS NOTED ON PLANS.
- SELECTIVE VEGETATION REMOVAL FOR SILT FENCE INSTALLATION.
- INSTALL SILT FENCE DOWN SLOPE OF ALL AREAS TO BE DISTURBED AS SHOWN ON THE PLAN.
- REMOVE TREES WHERE NECESSARY (CLEAR & GRUB) FOR THE PROPOSED CONSTRUCTION.
- STRIP TOPSOIL AND STOCKPILE AT THE LOCATIONS SPECIFIED ON THE PLANS (UP GRADIENT OF EROSION CONTROL MEASURES). TEMPORARILY STABILIZE TOPSOIL STOCKPILES (HYDROSEED DURING MAY 1ST THROUGH OCTOBER 31ST PLANTING SEASON OR BY COVERING WITH A TARP/PLANK(S) NOVEMBER 1ST THROUGH APRIL 30TH. INSTALL SILT FENCE AROUND TOE OF SLOPE.
- DEMOLISH ANY EXISTING SITE FEATURES AND/OR STRUCTURES NOTED AS BEING REMOVED ON THE CONSTRUCTION DOCUMENTS, AND DISPOSE OF OFF-SITE.
- ROUGH GRADE SITE.
- INSTALL ADDITIONAL SILT FENCING AS NECESSARY.
- EXCAVATE AND CONSTRUCT FOUNDATIONS FOR NEW BUILDING.
- ROUGH GRADE PARKING LOT AND INSTALL DRAIN INLETS, HYDRODYNAMIC SEPARATOR AND MANHOLES, AS WELL AS ALL ASSOCIATED ONSITE PIPING, FROM EXISTING BROOK UP TO LOCATION OF PROPOSED ORGANIC FILTER AND ROOF DRAIN LEADER CONNECTION AT BUILDING.
- CONSTRUCT BUILDING. INSTALL AND CONNECT ALL ROOF DRAIN LEADERS TO PREVIOUSLY INSTALLED STORMWATER PIPING.
- CONSTRUCT ORGANIC SURFACE FILTER PRACTICE (DO NOT ALLOW SITE RUNOFF TO ENTER FILTER UNTIL THE ENTIRE TRIBUTARY AREA IS COMPLETELY STABILIZED AND 80% VEGETATIVE COVER HAS BEEN ESTABLISHED IN ALL LANDSCAPED AREAS, AS WELL AS WITHIN ORGANIC FILTER).
- INSTALL CURBING, AND SUB-BASE COURSES. FINE GRADE AND SEED ALL DISTURBED AREAS. SPREAD SALT HAY OVER SEEDED AREAS.
- INSTALL BITUMINOUS CONCRETE TOP COURSE.
- CLEAN PAVEMENT, DRAIN LINES, CATCH BASINS AND PRETREATMENT DEVICES. CLEAN ORGANIC FILTER PRACTICE.
- REMOVE ALL TEMPORARY SOIL EROSION AND SEDIMENT CONTROL MEASURES AFTER THE SITE IS STABILIZED WITH VEGETATION.

*SOIL EROSION AND SEDIMENT CONTROL MAINTENANCE MUST OCCUR EVERY TWO WEEKS AND PRIOR TO AND AFTER EVERY ½" OR GREATER RAINFALL EVENT.

CONSTRUCTION PRACTICES TO MINIMIZE STORMWATER CONTAMINATION:

GENERAL:

ADEQUATE MEASURES SHALL BE TAKEN TO MINIMIZE CONTAMINANT PARTICLES ARISING FROM THE DISCHARGE OF SOLID MATERIALS, INCLUDING BUILDING MATERIALS, GRADING OPERATIONS, AND THE RECLAMATION AND PLACEMENT OF PAVEMENT, DURING PROJECT CONSTRUCTION, INCLUDING BUT NOT LIMITED TO:

- BUILDING MATERIALS, GARBAGE, AND DEBRIS SHALL BE CLEANED UP DAILY AND DEPOSITED INTO DUMPSTERS, WHICH WILL BE PERIODICALLY REMOVED FROM THE SITE AND APPROPRIATELY DISPOSED OF AT DUMPSTERS AND CONTAINERS LEFT ON-SITE SHALL BE COVERED AND SURROUNDED WITH SILT FENCE IN ORDER TO PREVENT CONTAMINANTS FROM LEAVING THE SITE. SILT FENCING SHALL BE INSPECTED ON A WEEKLY BASIS.
- DUMP TRUCKS HAULING MATERIAL FROM THE CONSTRUCTION SITE WILL BE COVERED WITH A TARP/PLANK.
- THE PAVED STREET ADJACENT TO THE SITE ENTRANCE WILL BE SWEEP DAILY TO REMOVE EXCESS MUD, DIRT, OR ROCK TRACKED FROM THE SITE.
- PETROLEUM PRODUCTS WILL BE STORED IN TIGHTLY SEALED CONTAINERS THAT ARE CLEARLY LABELED.
- ALL VEHICLES ON SITE WILL BE MONITORED FOR LEAKS AND RECEIVE REGULAR PREVENTIVE MAINTENANCE TO REDUCE THE CHANCE OF LEAKAGE.
- ALL SPILLS WILL BE CLEANED UP IMMEDIATELY UPON DISCOVERY. SPILLS LARGE ENOUGH TO REACH THE STORM SYSTEM WILL BE REPORTED TO THE NATIONAL RESPONSE CENTER AT 1-800-424-8802.
- MATERIALS AND EQUIPMENT NECESSARY FOR SPILL CLEANUP WILL BE KEPT IN THE TEMPORARY MATERIAL STORAGE TRAILER ONSITE. EQUIPMENT WILL INCLUDE, BUT NOT BE LIMITED TO, BROOMS, DUST PANS, MOPS, RAGS, GLOVES, GOGGLES, KITTY LITTER, SAND, SAW DUST, AND PLASTIC AND METAL TRASH CONTAINERS.
- ALL PAINT CONTAINERS AND CURING COMPOUNDS WILL BE TIGHTLY SEALED AND STORED WHEN NOT REQUIRED FOR USE. EXCESS PAINT WILL NOT BE DISCHARGED TO THE STORM SYSTEM, BUT WILL BE PROPERLY DISPOSED ACCORDING TO THE MANUFACTURER'S INSTRUCTIONS.
- SANITARY WASTE WILL BE COLLECTED FROM PORTABLE UNITS A MINIMUM OF TWO TIMES A WEEK TO AVOID OVERFLOWING. ALL SANITARY WASTE UNITS SHALL BE SURROUNDED BY SILT FENCE TO PREVENT CONTAMINANTS FROM LEAVING THE SITE. SILT FENCING SHALL BE INSPECTED ON A WEEKLY BASIS.
- ANY ASPHALT SUBSTANCES USED ON-SITE WILL BE APPLIED ACCORDING TO THE MANUFACTURER'S RECOMMENDATION.
- FERTILIZERS WILL BE STORED IN A COVERED SHED AND PARTIALLY USED BAGS WILL BE TRANSFERRED TO A SEALABLE BIN TO AVOID SPILLS AND WILL BE APPLIED ONLY IN THE MINIMUM AMOUNTS RECOMMENDED BY THE MANUFACTURER AND WORKED INTO THE SOIL TO LIMIT EXPOSURE TO STORMWATER.
- NO DISTURBED AREA SHALL BE LEFT UN-STABILIZED FOR LONGER THAN 14 DAYS DURING THE GROWING SEASON.
- WHEN EROSION IS LIKELY TO BE A PROBLEM, GRUBBING OPERATIONS SHALL BE SCHEDULED AND PERFORMED SUCH THAT GRADING OPERATIONS AND PERMANENT EROSION CONTROL FEATURES CAN FOLLOW WITHIN 24 HOURS THEREAFTER.
- AS WORK PROGRESSES, PATCH SEEDING SHALL BE DONE AS REQUIRED ON AREAS PREVIOUSLY TREATED TO MAINTAIN OR ESTABLISH PROTECTIVE COVER.
- DRAINAGE PIPES AND SWALES/DITCHES SHALL GENERALLY BE CONSTRUCTED IN A SEQUENCE FROM OUTLET TO INLET IN ORDER TO STABILIZE AREAS AND DITCHES BEFORE WATER IS DIRECTED TO THE NEW INSTALLATION OR ANY PORTION THEREOF, UNLESS CONDITIONS UNIQUE TO THE LOCATION WARRANT AN ALTERNATIVE METHOD.

SPILL CONTROL & SPILL RESPONSE:

- FOR ALL HAZARDOUS MATERIALS STORED ON SITE, THE MANUFACTURER'S RECOMMENDED METHODS FOR SPILL CLEAN UP WILL BE CLEARLY POSTED. SITE PERSONNEL WILL BE MADE AWARE OF THE PROCEDURES, AND THE LOCATIONS OF THE INFORMATION AND CLEANUP SUPPLIES.
- APPROPRIATE CLEANUP MATERIALS AND EQUIPMENT WILL BE MAINTAINED BY THE CONTRACTOR IN THE MATERIALS STORAGE AREA ON-SITE. AS APPROPRIATE, EQUIPMENT AND MATERIALS MAY INCLUDE ITEMS SUCH AS BOOMS, DUST PANS, MOPS, RAGS, GLOVES, GOGGLES, KITTY LITTER, SAND, SAWDUST, AND PLASTIC AND METAL TRASH CONTAINERS SPECIFICALLY FOR CLEAN UP PURPOSES.
- ALL SPILLS WILL BE CLEANED IMMEDIATELY AFTER DISCOVERY AND THE MATERIALS DISPOSED OF PROPERLY.
- THE SPILL AREA WILL BE KEPT WELL VENTILATED AND PERSONNEL WILL WEAR APPROPRIATE PROTECTIVE CLOTHING TO PREVENT INJURY FROM CONTACT WITH A HAZARDOUS SUBSTANCE.
- AFTER A SPILL, A REPLY WILL BE PREPARED DESCRIBING THE MEASURES TAKEN TO PREVENT THE SPILL. PREVENTION PLAN WILL BE ADJUSTED TO INCLUDE MEASURES TO PREVENT THIS TYPE OF SPILL FROM REOCCURRING, AS WELL AS CLEAN UP INSTRUCTIONS IN THE EVENT OF REOCCURRENCES.
- THE CONTRACTOR'S SITE SUPERINTENDENT, RESPONSIBLE FOR DAY-TO-DAY OPERATIONS, WILL BE THE SPILL PREVENTION AND CLEANUP COORDINATOR. THE CONTRACTOR IS RESPONSIBLE FOR ENSURING THAT THE SITE SUPERINTENDENT HAS HAD APPROPRIATE TRAINING FOR HAZARDOUS MATERIALS HANDLING, SPILL MANAGEMENT, AND CLEANUP.
- THE CONTRACTOR'S SITE SUPERINTENDENT WILL BE NOTIFIED IMMEDIATELY WHEN A SPILL OR THE THREAT OF A SPILL IS OBSERVED. THE SUPERINTENDENT WILL ASSESS THE SITUATION AND DETERMINE THE APPROPRIATE RESPONSE.
- IF SPILLS REPRESENT AN IMMINENT THREAT OF ESCAPING EROSION AND SEDIMENT CONTROLS AND ENTERING RECEIVING WATERS, PERSONNEL WILL BE DIRECTED TO RESPOND IMMEDIATELY TO CONTAIN THE RELEASE AND NOTIFY THE SUPERINTENDENT AFTER THE SITUATION HAS BEEN STABILIZED.

ANY ALTERATIONS OR REVISIONS OF THESE PLANS, UNLESS DONE BY OR UNDER THE DIRECTION OF THE NYS LICENSED AND REGISTERED ENGINEER THAT PREPARED THEM, IS A VIOLATION OF THE NYS EDUCATION LAW.


- SPILL KITS CONTAINING APPROPRIATE MATERIALS AND EQUIPMENT FOR SPILL RESPONSE AND CLEANUP WILL BE MAINTAINED BY THE CONTRACTOR AT THE SITE.
 - IF OIL SHEEN IS OBSERVED ON SURFACE WATER, ACTION WILL BE TAKEN IMMEDIATELY TO REMOVE THE MATERIAL CAUSING THE SHEEN. THE CONTRACTOR WILL USE APPROPRIATE MATERIALS TO CONTAIN AND ABSORB THE SPILL. THE SOURCE OF THE OIL SHEEN WILL ALSO BE IDENTIFIED AND REMOVED OR REPAIRED AS NECESSARY TO PREVENT FURTHER RELEASES.
 - IF A SPILL OCCURS THE SUPERINTENDENT OR THE SUPERINTENDENT'S DESIGNEE WILL BE RESPONSIBLE FOR COMPLETING THE SPILL REPORTING FORM AND FOR REPORTING THE SPILL TO THE CONTACTS LISTED BELOW.
 - PERSONNEL WITH PRIMARY RESPONSIBILITY FOR SPILL RESPONSE AND CLEAN UP WILL RECEIVE TRAINING BY THE CONTRACTOR'S SITE SUPERINTENDENT OR DESIGNEE. THE TRAINING MUST INCLUDE IDENTIFYING THE LOCATION OF THE SPILL KITS AND OTHER SPILL RESPONSE EQUIPMENT AND THE USE OF SPILL RESPONSE MATERIALS.
 - SPILL RESPONSE EQUIPMENT WILL BE INSPECTED AND MAINTAINED AS NECESSARY TO REPLACE ANY MATERIALS USED IN SPILL RESPONSE ACTIVITIES.
- SPILL CONTROL NOTIFICATION:**

- A REPORTABLE SPILL IS A QUANTITY OF FIVE (5) GALLONS OR MORE OR ANY SPILL OF OIL WHICH: (1) VIOLATES WATER QUALITY STANDARDS, (2) PRODUCES A SHEEN ON A SURFACE WATER, OR (3) CAUSES A SLUDGE OR EMULSION. THIS SPILL MUST BE REPORTED IMMEDIATELY TO THE AGENCIES LISTED BELOW.
- ANY SPILL OF OIL OR HAZARDOUS SUBSTANCE TO WATERS OF THE STATE MUST BE REPORTED IMMEDIATELY BY TELEPHONE TO THE FOLLOWING AGENCIES:
 - 911 - POLICE, FIRE AND EMS
 - TOWN OF OSSINGING BUILDING DEPARTMENT
101 ROUTE 9A
OSSINGING, NY 10562
PHONE: (914) 841-3199
 - BRIARCLIFF MANOR FIRE DEPARTMENT
1111 PLEASANTVILLE ROAD
BRIARCLIFF MANOR, NY 10510
PHONE: (914) 841-4444
 - NYS DEPARTMENT OF ENVIRONMENTAL CONSERVATION (NYSDEC)
SPILL REPORTING HOTLINE
(800) 457-7362
 - NATIONAL RESPONSE CENTER: (800) 424-8802
 - LOCAL EMERGENCY PLANNING COMMITTEE (LEPC)
WESTCHESTER COUNTY OFFICE OF EMERGENCY MANAGEMENT
200 BRADHURST AVENUE
HAWTHORNE, NY 10532
(914) 864-5450
 - WESTCHESTER COUNTY DEPARTMENT OF HEALTH (WCDOH)
SPILL REPORTING HOTLINE
(914) 813-5000
 - U.S. ENVIRONMENTAL PROTECTION AGENCY (USEPA)
EPCRA INFORMATION HOTLINE
(800) 535-0202
 - U.S. DEPARTMENT OF LABOR AND OCCUPATIONAL SAFETY AND HEALTH ADMINISTRATION (OSHA)
HARRISTOWN, NY
(914) 524-7510

STORMWATER MANAGEMENT FACILITIES MAINTENANCE PROGRAM

MEASURE	DATES FOR INSPECTION	TIMING, ACTIVITY, AND LOCATION
GENERAL MAINTENANCE (STORM SEWER, CATCH BASINS/DRAIN INLETS, PRE-TREATMENT DEVICE AND INFILTRATION BASIN)	ALL	ALL STORMWATER FACILITIES SHALL BE INSPECTED IMMEDIATELY AFTER COMPLETION OF CONSTRUCTION, AND THEN MONTHLY FOR THE FIRST THREE (3) MONTHS FOLLOWING THE COMPLETION OF THE PROJECT. WITHIN THE FIRST THREE (3) MONTHS, INSPECTIONS SHALL IMMEDIATELY BE PERFORMED FOLLOWING A LARGE STORM EVENT (I.E. PRODUCING 1/2" (ONE-HALF INCH) OF RAIN OR GREATER. THEREAFTER, THESE FACILITIES SHALL BE INSPECTED AS DESCRIBED AS FOLLOWS. UPON INSPECTION, FACILITIES SHALL BE IMMEDIATELY MAINTAINED AND/OR CLEANED AS MAY BE REQUIRED. ANY SITE AREAS EXHIBITING SOIL EROSION OF ANY KIND SHALL BE IMMEDIATELY RESTORED AND STABILIZED WITH VEGETATION, MULCH OR STONE, DEPENDING ON THE AREA TO BE STABILIZED. UPON EACH INSPECTION, ALL VISIBLE DEBRIS INCLUDING, BUT NOT LIMITED TO, TWIGS, LEAF AND FOREST LITTER SHALL BE REMOVED FROM THE BASIN, OVERFLOW DISCHARGE POINTS AND FRAMES AND GRATES OF DRAINAGE STRUCTURES.
SUMPS - CATCH BASIN/DRAIN INLETS AND DRAIN MANHOLES	UPON COMPLETION OF CONSTRUCTION; -ONCE A MONTH FOR THE FIRST THREE (3) MONTHS; -EVERY FOUR (4) MONTHS THEREAFTER	ALL CATCH BASIN/DRAIN INLETS AND DRAIN MANHOLES WITH SUMPS HAVE BEEN DESIGNED TO TRAP SEDIMENT PRIOR TO ITS TRANSPORT TO THE INFILTRATION PRACTICE AND, ULTIMATELY, DOWNSTREAM. THESE SUMPS WILL REQUIRE PERIODIC INSPECTION AND MAINTENANCE TO ENSURE THAT ADEQUATE DEPTH IS MAINTAINED WITHIN THE SUMPS. THE OWNER, OR THEIR DULY AUTHORIZED REPRESENTATIVE, SHALL TAKE MEASUREMENTS OF THE SUMP DEPTH. IF SEDIMENT HAS ACCUMULATED TO 1/2 (ONE-HALF) THE DEPTH OF THE SUMP, ALL SEDIMENT SHALL BE REMOVED FROM THE SUMP. SEDIMENTS CAN BE REMOVED WITH HAND-LABOR OR WITH A VACUUM TRUCK. THE USE OF ROAD SALT SHALL BE MINIMIZED FOR MAINTENANCE OF ROADWAY AND DRIVEWAY AREAS.
HYDRODYNAMIC SEPARATOR	UPON COMPLETION OF CONSTRUCTION; -QUARTERLY FOR FIRST YEAR; -AFTER FIRST YEAR; -EVERY SIX (6) MONTHS THEREAFTER (SPRING & FALL)	THE HYDRODYNAMIC SEPARATOR DEVICE LOCATED ADJACENT TO THE NORTH WEST CORNER OF THE BUILDING SHALL BE MAINTAINED DURING DRY WEATHER CONDITIONS. ANY ACCUMULATED SEDIMENTS SHALL BE VACUUMED OUT WHEN SEDIMENT HAS REACHED 1/2 (ONE-HALF) THE CAPACITY OF THE ISOLATED SUMP, OR WHEN AN APPRECIABLE LEVEL OF HYDROCARBONS AND TRASH HAS ACCUMULATED, WHICHEVER OCCURS FIRST. WHEN THE SEDIMENT PILE IS WITHIN 30 TO 36 INCHES OF THE WATER SURFACE, THE SYSTEM SHOULD BE MAINTAINED. A VACUUM TRUCK SHALL BE USED TO REMOVE THE ACCUMULATED SEDIMENT AND DEBRIS. REFER TO MANUFACTURER'S LITERATURE FOR DETAILED MAINTENANCE INSTRUCTIONS.
ORGANIC SURFACE FILTER (TYPE F-4)	UPON COMPLETION OF CONSTRUCTION; -THREE TIMES PER GROWING SEASON BETWEEN THE BEGINNING OF SPRING & END OF FALL AND ONCE EACH WINTER	THE ORGANIC FILTER LOCATED DOWN SLOPE OF THE PARKING AREA SHALL BE MAINTAINED DURING DRY WEATHER CONDITIONS. SILT/SEDIMENT SHALL BE REMOVED FROM THE FILTER BED WHEN THE ACCUMULATION EXCEEDS ON INCH. WHEN THE FILTERING CAPACITY OF THE FILTER DIMINISHED SUBSTANTIALLY (I.E., WHEN WATER PONDS ON THE SURFACE OF THE FILTER BED FOR MORE THAN 48-HOURS), THE TOP FEW INCHES OF DISCOLORED MATERIAL SHALL BE REMOVED AND SHALL BE REPLACED WITH FRESH MATERIAL. THE REMOVED SEDIMENTS SHALL BE DISPOSED IN AN ACCEPTABLE MANNER (I.E., LANDFILL).


- DURING CONSTRUCTION, THE PARTY RESPONSIBLE FOR IMPLEMENTING THE TEMPORARY (DURING CONSTRUCTION) STORMWATER MANAGEMENT FACILITIES MAINTENANCE PROGRAM WILL BE THE CONTRACTOR. THE NAME AND CONTACT INFORMATION OF THE CONTRACTOR AND THE NYSDEC AT THE TIME OF THE PRE-CONSTRUCTION MEETING. THE PERMANENT MAINTENANCE PROGRAM FOR ALL NEW STORMWATER MANAGEMENT FACILITIES WILL BE MANAGED BY THE INDIVIDUAL HOMEOWNERS UPON COMPLETION OF CONSTRUCTION AND ACCEPTANCE OF THE IMPROVEMENTS.

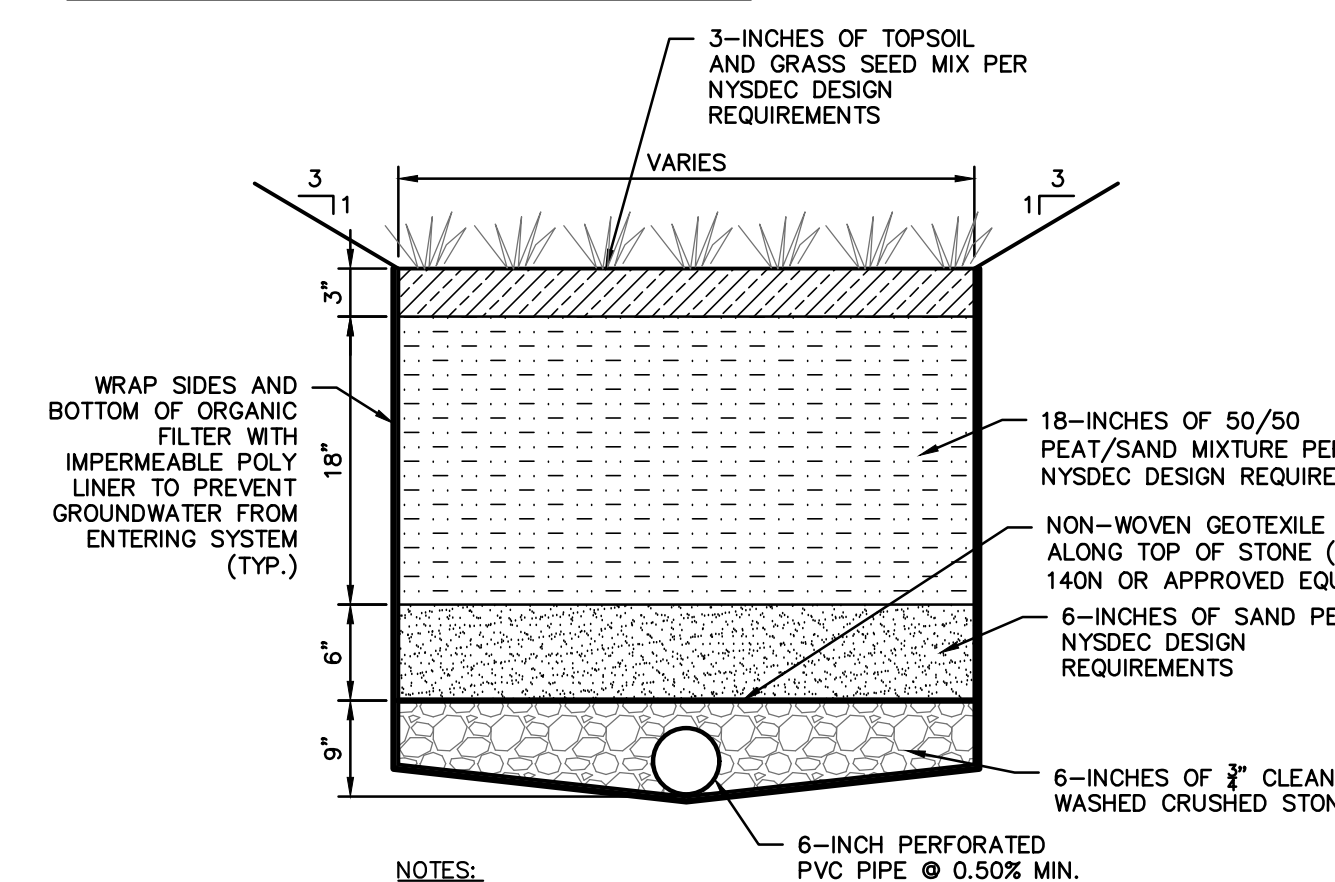

NOTES:


- FILTER MEDIA USED FOR ORGANIC FILTERS SHALL CONSIST OF A 50/50 MIXTURE OF REED-DESCE HEMIC PEAT AND MEDIUM SAND (ASTM C-33 CONCRETE SAND).
- SURFACE FILTERS SHALL HAVE A GRASS COVER TO AID IN POLLUTION ABSORPTION. GRASS SHALL BE CAPABLE OF WITHSTANDING FREQUENT PERIODS OF INUNDATION AND DROUGHT.
- GRASS COVER SHALL BE MOWED A MINIMUM OF THREE TIMES PER GROWING SEASON TO MAINTAIN MAXIMUM GRASS HEIGHTS LESS THAN 12-INCHES.

NYSDEC ORGANIC FILTER (F-4) TYPICAL CROSS SECTION


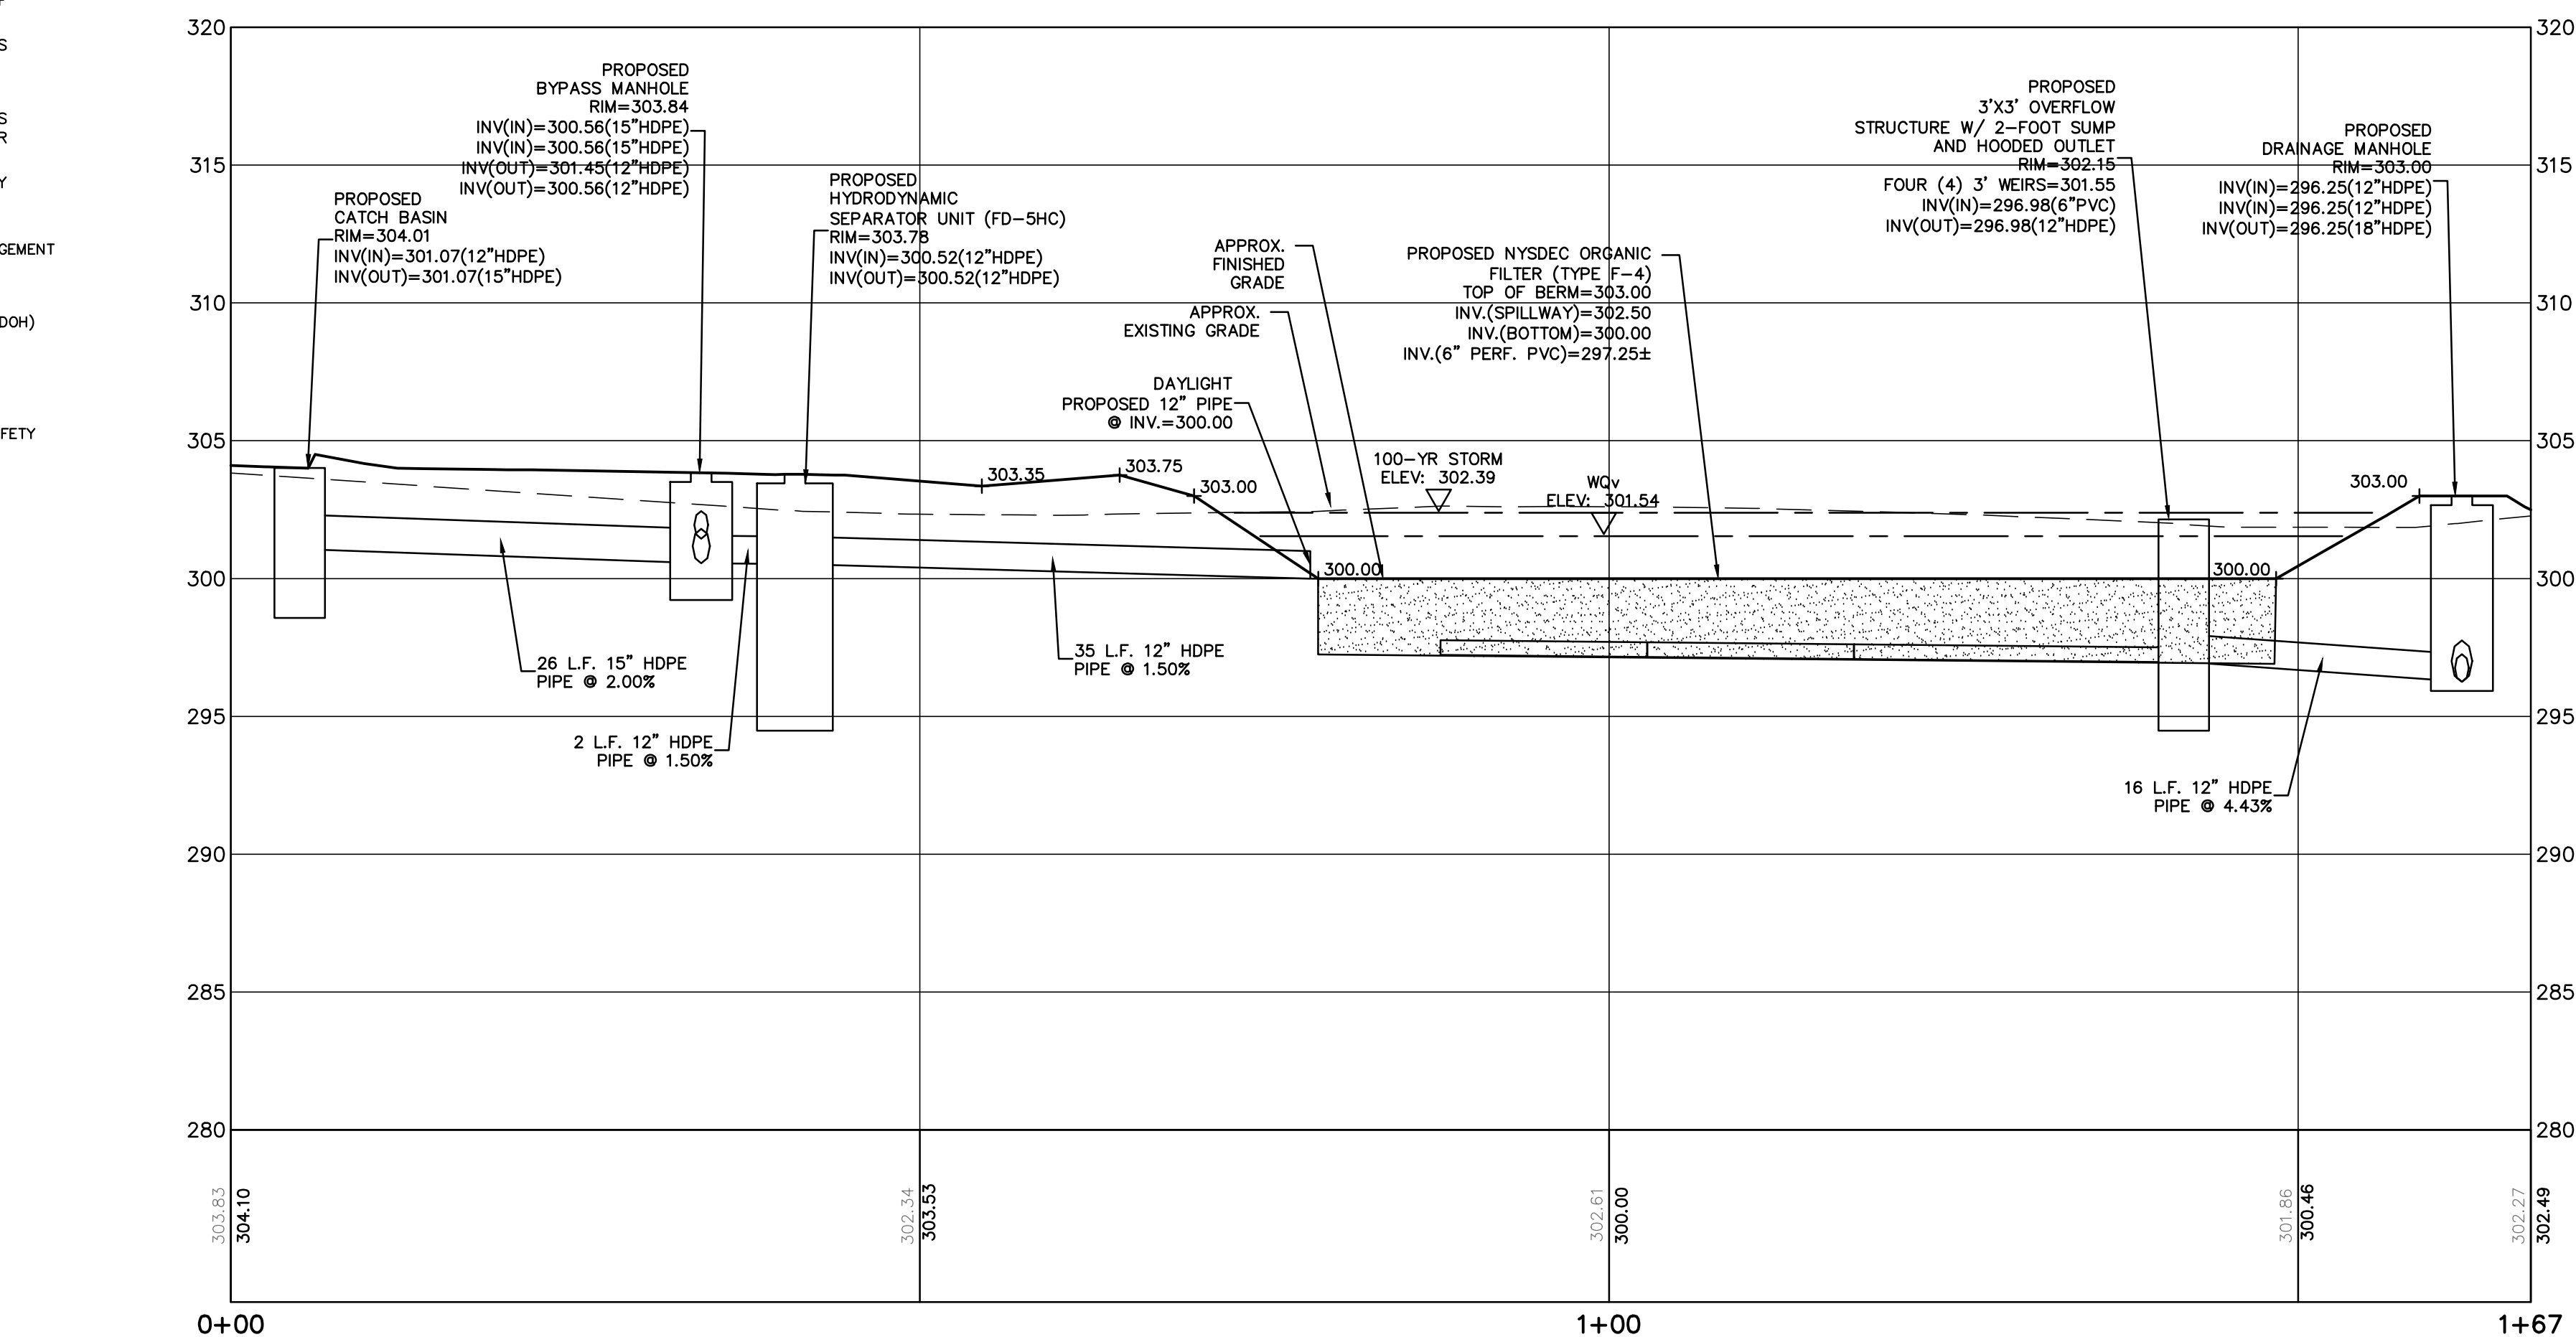


NYSDEC ORGANIC FILTER (F-4) (STA. 0+00 TO STA. 1+67)

HORIZONTAL SCALE: 1" = 10'
VERTICAL SCALE: 1" = 5'

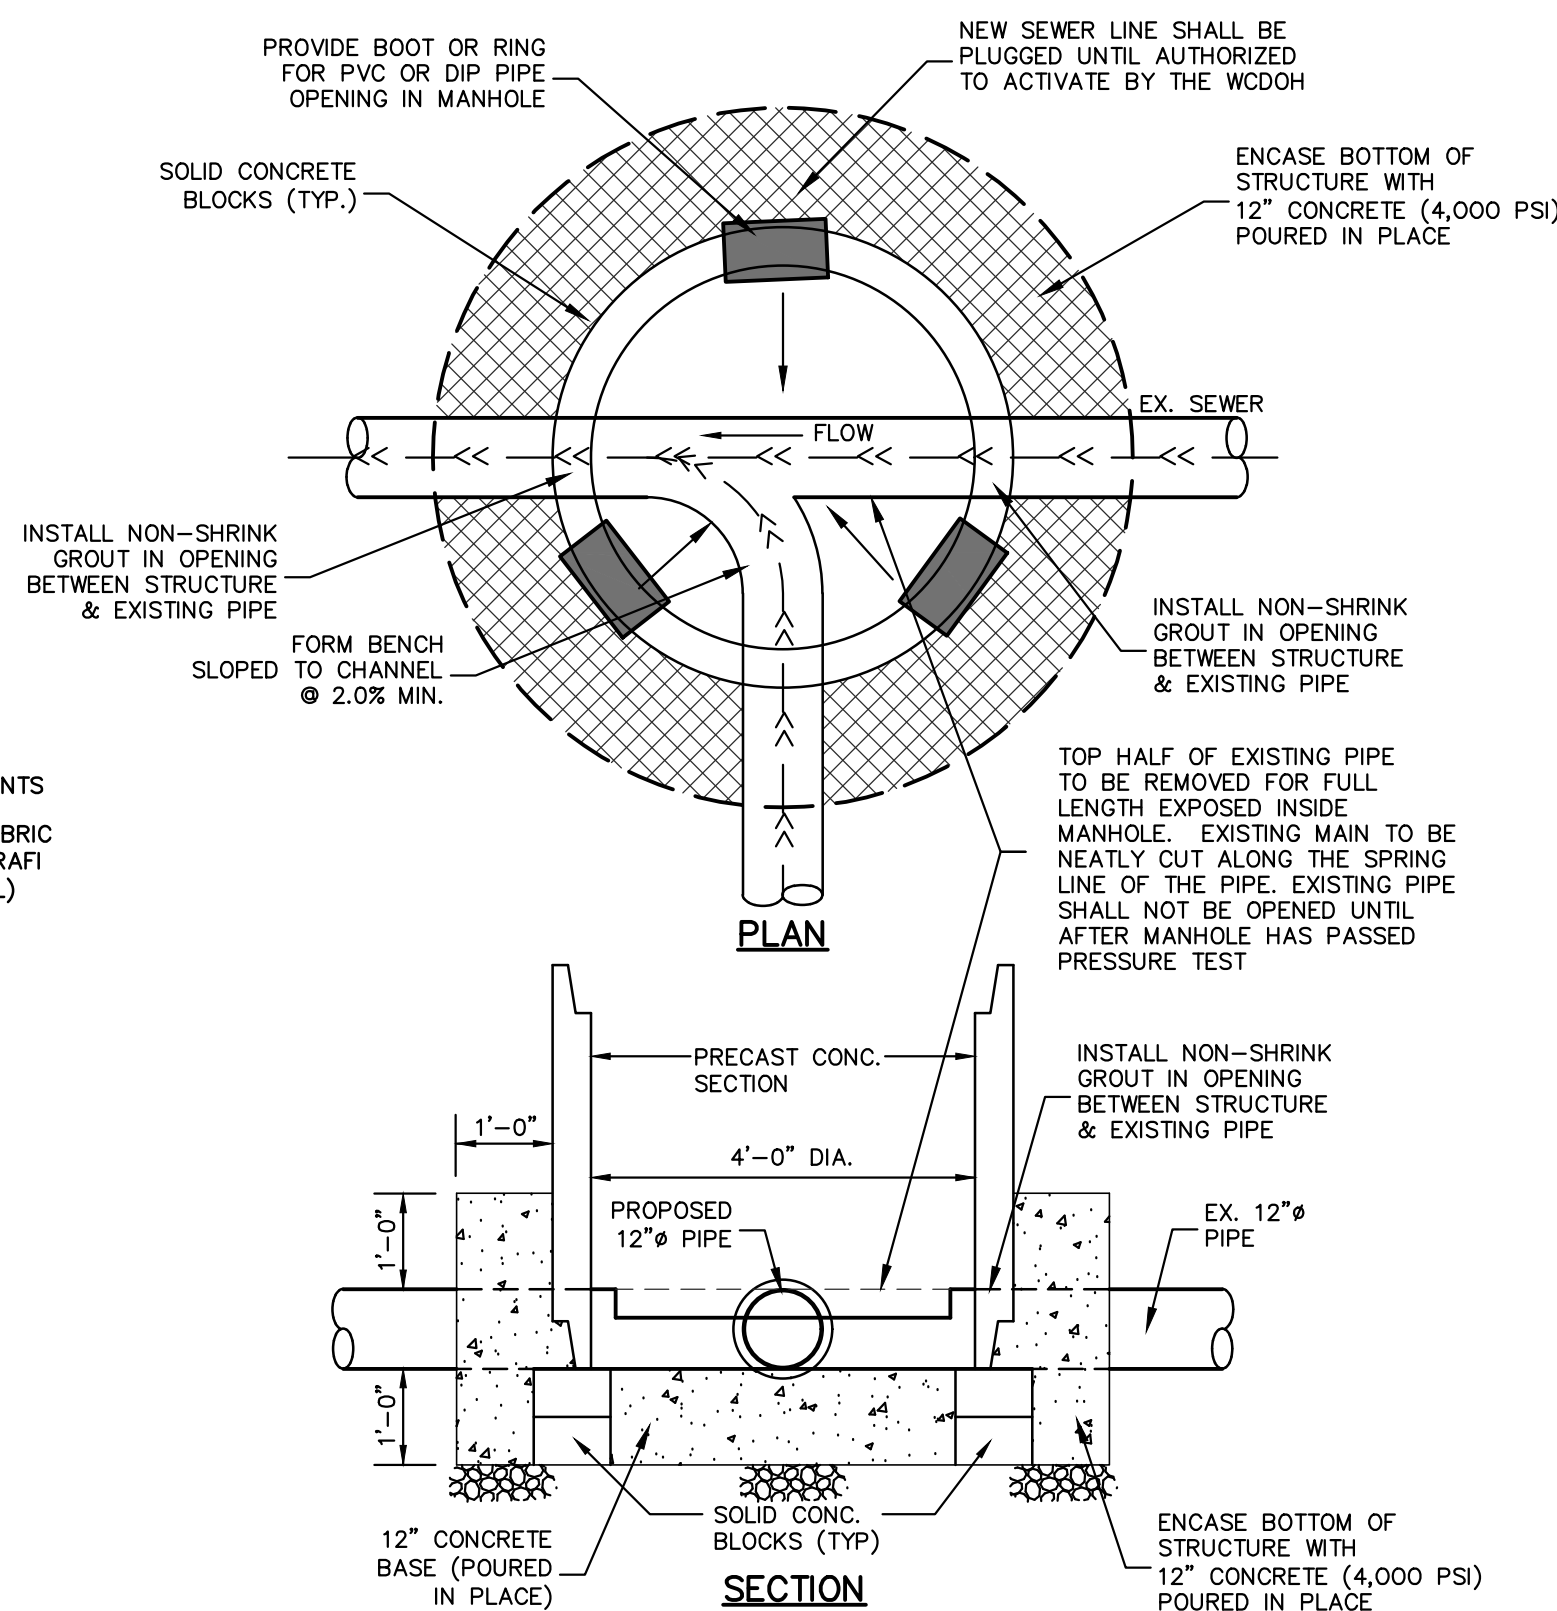

DOGHOUSE MANHOLE BASE

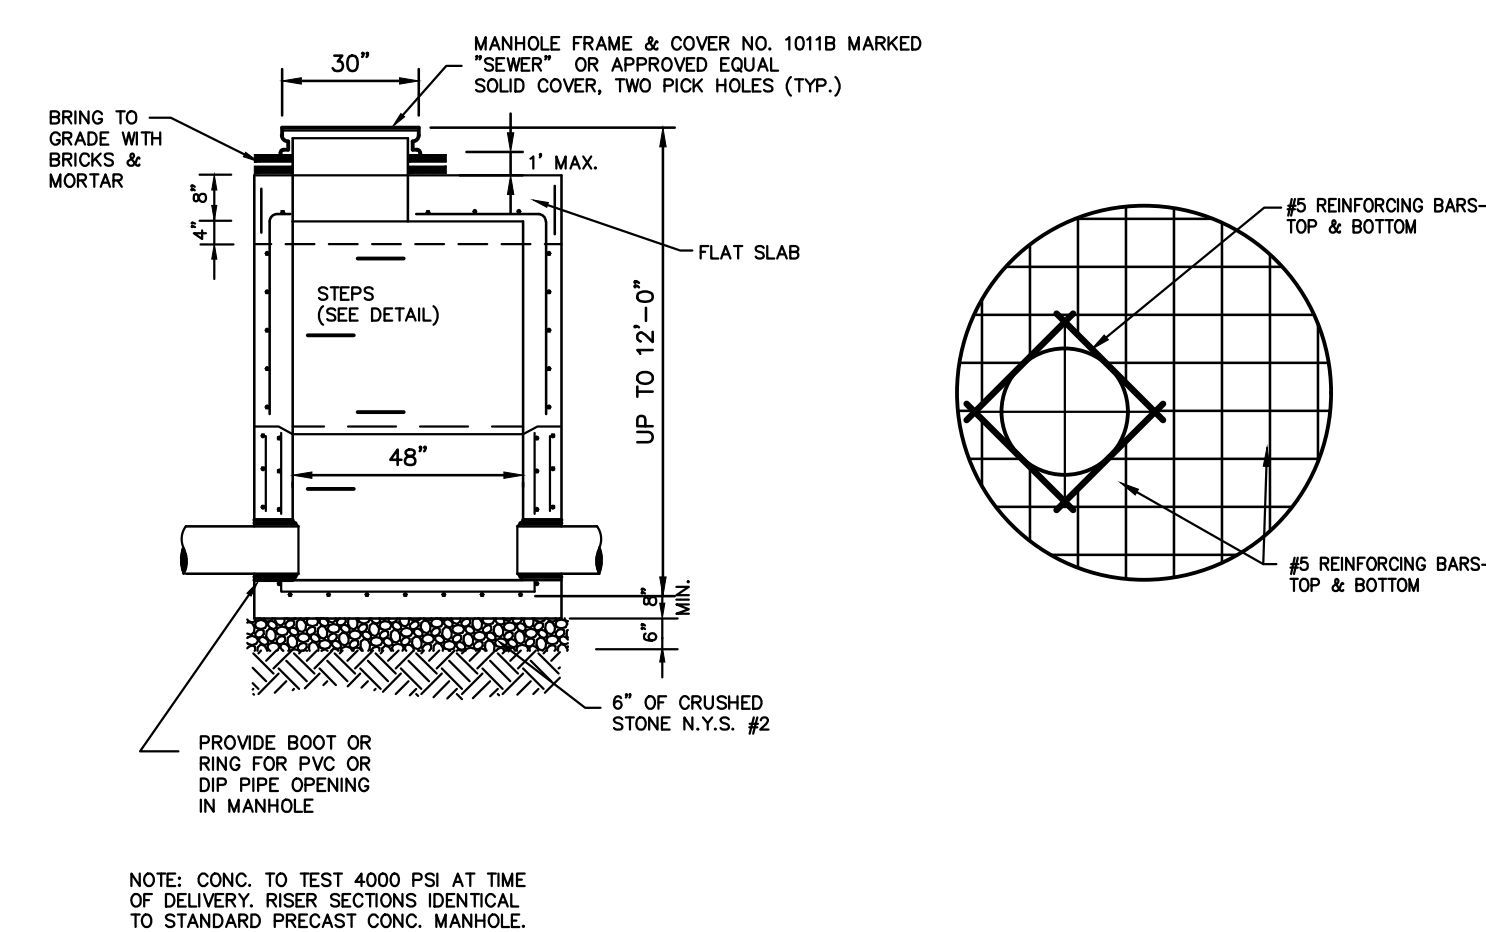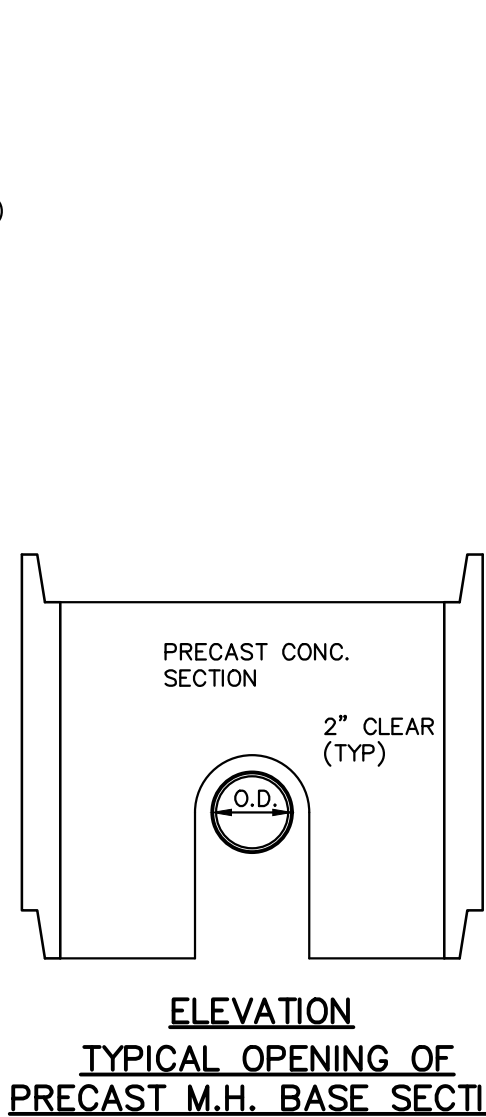

PRECAST CONCRETE MANHOLE

1/7/19 REVISED PER TOWN COMMENTS	1/29/19 REVISED PER TOWN COMMENTS	2/7/19 PLANNING BOARD SUBMISSION	2/27/19 REVISED FOR CDDT MEETING	DATE
Revisions				
THIS PLAN NOT VALID FOR CONSTRUCTION WITHOUT ENGINEERS SEAL & SIGNATURE				
PROJECT: SPCA OF WESTCHESTER 590 NORTH STATE ROAD TOWN OF OSSING WESTCHESTER COUNTY - NEW YORK				
DETAILS				
HUDSON ENGINEERING CONSULTING, P.C. 45 Knollwood Road - Suite 201 Elmsford, New York 10523 T: 914-909-0420 F: 914-560-2086 © 2019				
Date: 02/09/18 Sheet: 8 Scale: N.T.S. Designed By: D.C. Checked By: M.S. Sheet No. 10				
C-8				

Hydro
International

Reference	Watershed 1B / 18_12_3003
Site	SPCA of Westchester
Designer	Daniel Collins
Date	12/21/2018

Unit Size (ft)	3.00
----------------	------



Unit Size (ft)	3.00
----------------	------

Product	3-ft DIAMETER FIRST DEFENSE HIGH CAPACITY
Unit Reference	FD-3HC

(A) Unit Size (ft)	3.00
(B) Inlet Pipe Size (in)	12
(D) Outlet Pipe Size (in)	12
(F) Unit Depth (ft)	6.46
Inlet Invert Height (ft)	301.34
Outlet Invert Height (ft)	301.34

Max. Treatment Flow-Rate (cfs)	1.06
Hydraulic Capacity Flow-Rate (cfs)	5.21
Typical Operating Headloss (in)	9
Maximum Headloss (in)	20

(C) Min. Oil Storage Capacity (gal)	125
(E) Min.Sediment Storage Capacity (yd ³)	0.4

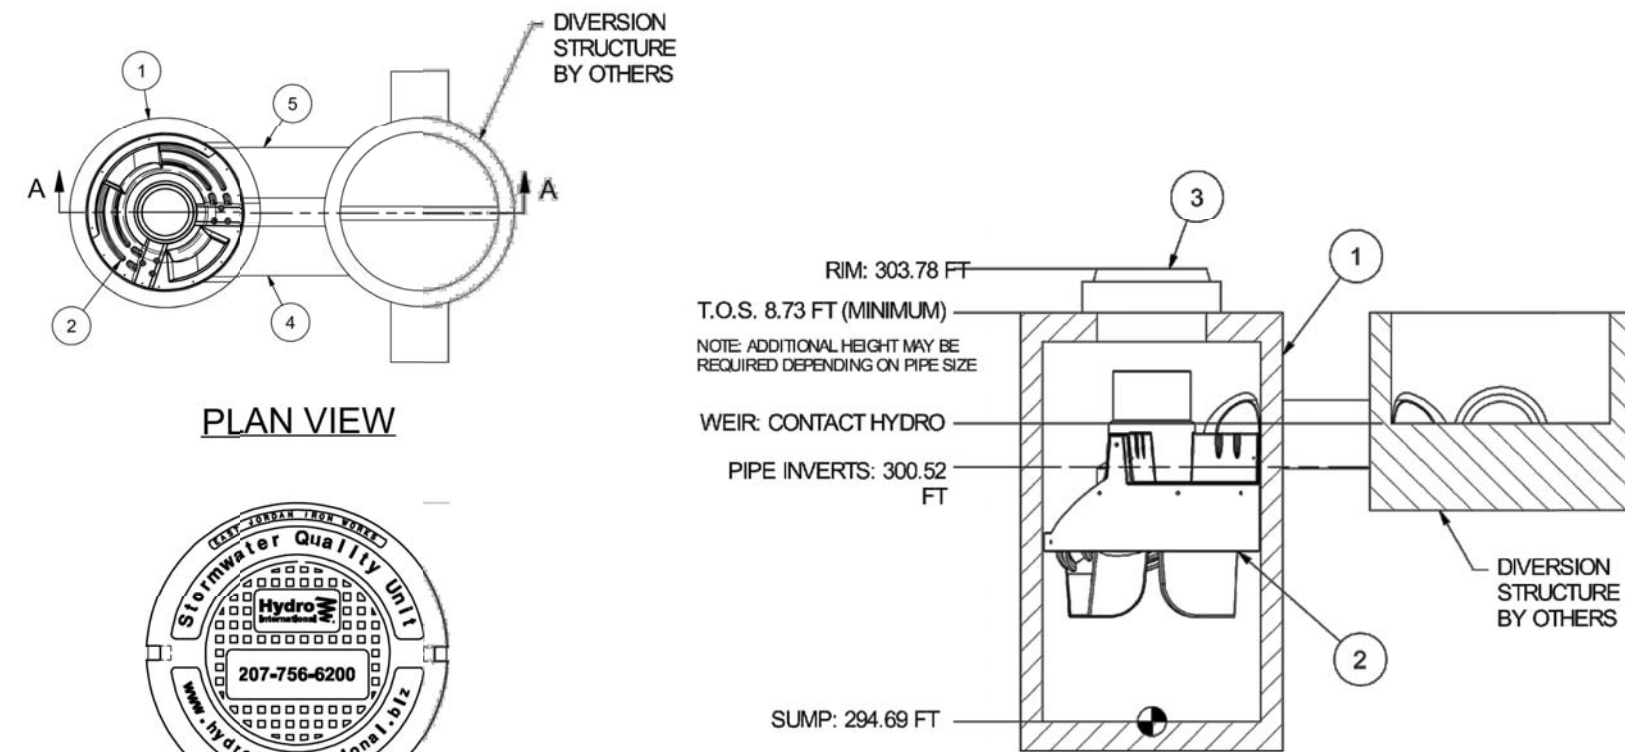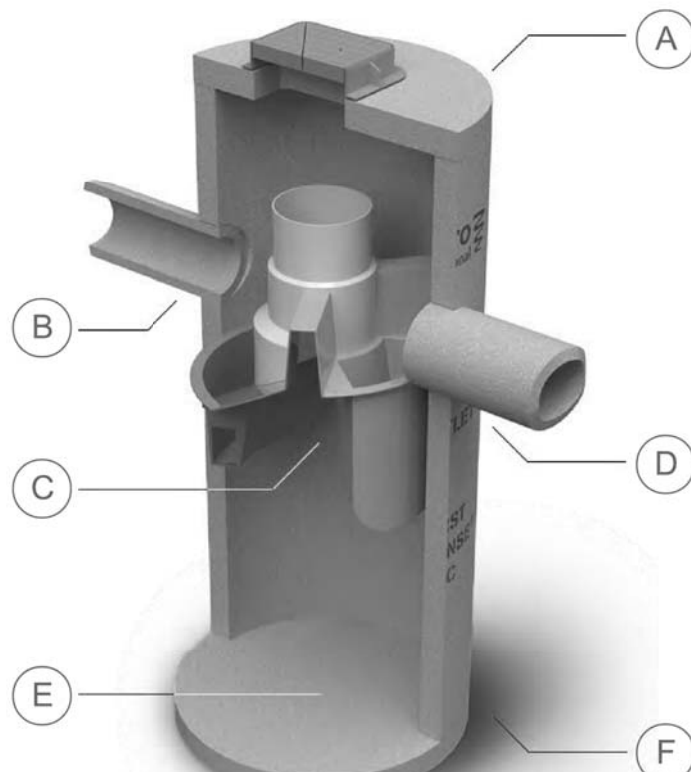

HYDRO FRAME AND COVER (INCLUDED)
GRADE RINGS BY OTHERS AS
REQUIRED

1. PEAK HYDRAULIC FLOW:	4.48 cfs
2. MIN SEDIMENT STORAGE CAPACITY:	1.1 yd ³
3. OIL STORAGE CAPACITY:	300 gal
4. THE TREATMENT SYSTEM SHALL USE AN INDUCED VORTEX TO SEPARATE POLLUTANTS FROM STORMWATER RUNOFF.	

PROJECT			
-	INVERT	MATERIAL	DIAMETER
RIM		-	-
OUTLET			
INLET 1			
INLET 2	-	-	-
INLET 3	-	-	-

PARTS LIST			
ITEM	QTY	SIZE (in)	DESCRIPTION
1	1	60	ID. PRECAST MANHOLE
2	1		INTERNAL COMPONENTS (PRE-INSTALLED)
4	1	30	FRAME AND COVER (ROUND)
5	1	12	OUTLET PIPE (BY OTHERS)
6	1	12	INLET PIPE (BY OTHERS)

DO NOT SCALE DRAWING

ANY WARRANTY GIVEN BY HYDRO INTERNATIONAL WILL APPLY ONLY TO THOSE
ELEMENTS OF A DESIGN OR CONSTRUCTION WHICH ARE SPECIFICALLY
RESPONSIBILITY FOR ANY STRUCTURE, PLANT, OR EQUIPMENT, (OR THE
PERFORMANCE THERE OF) DESIGNED, BUILT, MANUFACTURED, OR SUPPLIED BY
HYDRO INTERNATIONAL. HYDRO INTERNATIONAL HAS A POLICY OF CONTINUOUS
DEVELOPMENT AND RESERVE THE RIGHT TO AMEND THE SPECIFICATION, HYDRO
INTERNATIONAL CANNOT ACCEPT LIABILITY FOR PERFORMANCE OF ITS EQUIPMENT
OR STRUCTURES, IF THE EQUIPMENT, OR STRUCTURES, ARE NOT CONFORMANT
WITH ANY DESIGN SPECIFICATION. HYDRO INTERNATIONAL OWNS THE COPYRIGHT OF
THIS DRAWING WHICH IS SUPPLIED IN CONFIDENCE. IT MUST NOT BE USED FOR ANY
PURPOSE OTHER THAN THAT FOR WHICH IT WAS SPECIFICALLY DESIGNED.
REPRODUCED, IN WHOLE OR IN PART, WITHOUT PERMISSION IN WRITING
FROM HYDRO INTERNATIONAL.

©2018 HYDRO INTERNATIONAL

UNLESS OTHERWISE SPECIFIED,
DIMENSIONS ARE IN: TOLERANCE ARE:
FRACTIONS ± 1/16
DECIMALS ± .01
ANGLES ± .1°


PROJECTION	
COMMENTS: 1. MANHOLE WALL AND SLAB THICKNESSES ARE NOT TO SCALE. 2. CONTACT HYDRO INTERNATIONAL FOR A BOTTOM OF STRUCTURE ELEVATION PRIOR TO SETTING FIRST DEFENSE MANHOLE. 3. CONTRACTOR TO CONFIRM RING, PIPE INVERTS, PIPE DIA. AND PIPE ORIENTATION PRIOR TO RELEASE OF UNIT TO FABRICATION.	
DATE:	SCALE:
12/21/2018	NTS
DRAWN BY:	CHECKED BY:
KDW	MFJ
APPROVED BY:	
THE 5'-0" DIAMETER FIRST DEFENSE HIGH CAPACITY	

OFFLINE ARRANGEMENT

Hydro
International 

94 Hutchins Drive
Portland, ME 04102
Tel: +1 (207) 756-6200
Fax: +1 (207) 756-6212
hydro-int.com

APPROX WEIGHT: N/A	MATERIAL:	
NEXT ASSEMBLY: FD-5HC		
DRAWING NO: FDHC GA		
REFERENCE: Watershed 1A/ 18_12_3003		
SHEET SIZE: A4	SHEET: 1 OF 1	REV: -

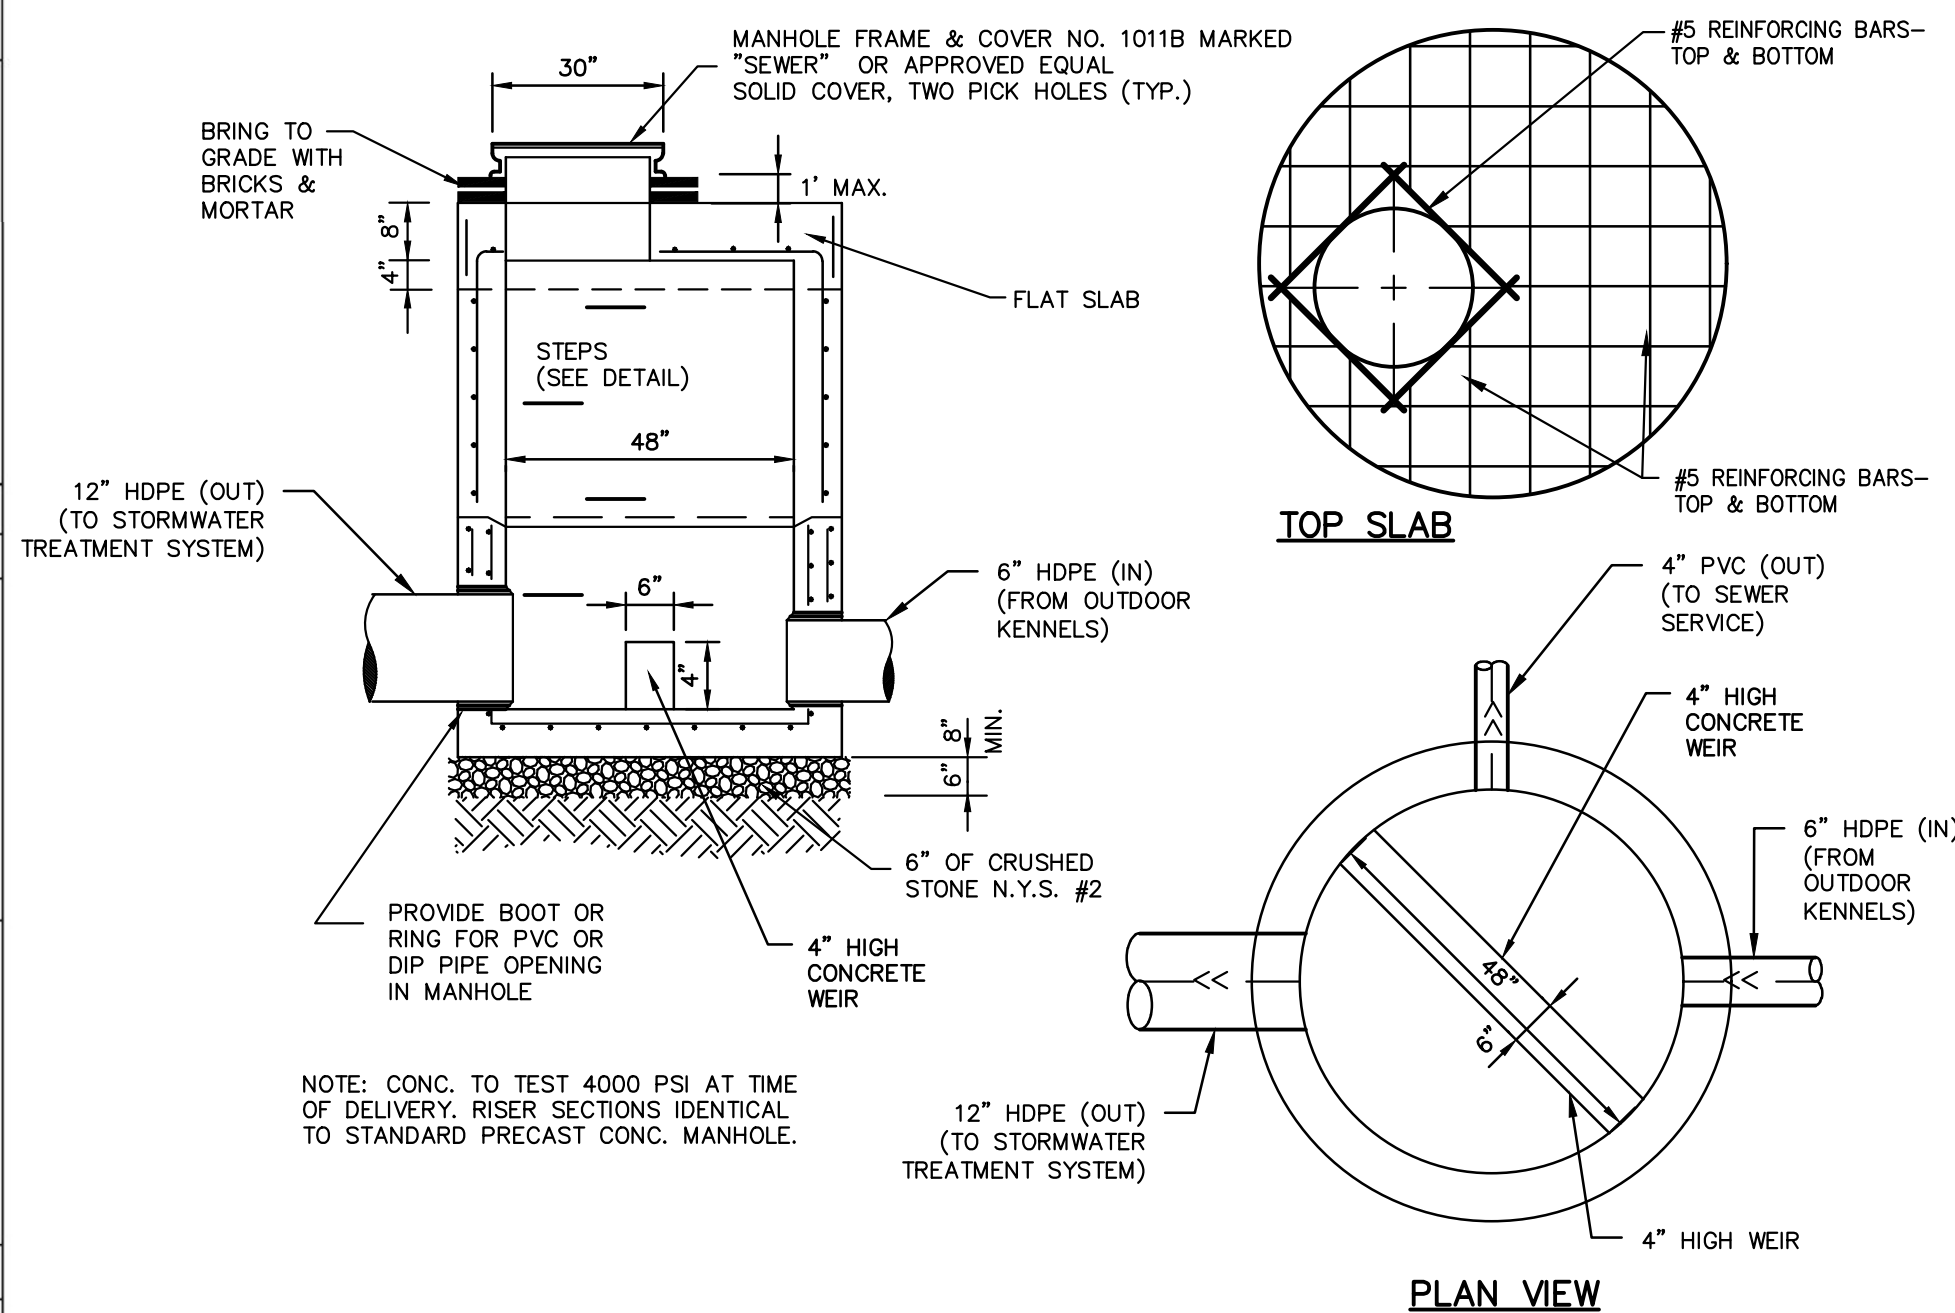

PRECAST SEWER BYPASS MANHOLE

Hydro
International

Reference	Watershed 1A / 18_12_3003
Site	SPCA of Westchester
Designer	Daniel Collins
Date	12/21/2018 4:10 PM


Regulatory Agency	NYSDEC (based on NJDEP)
Water Quality Flow Rate (cfs)	1.51

Product	5-ft DIAMETER FIRST DEFENSE HIGH CAPACITY
Unit Reference	FD-5HC
* Approved for use in NYSDEC (based on NJDEP)	

(A) Unit Size (ft)	5.00
(B) Inlet Pipe Size (in)	12
(D) Outlet Pipe Size (in)	12
(F) Unit Depth (ft)	8.73
Inlet Invert Height (ft)	300.52
Outlet Invert Height (ft)	300.52


Max. Treatment Flow-Rate (cfs)	2.34
Hydraulic Capacity Flow-Rate (cfs)	4.48
Typical Operating Headloss (in)	12
Maximum Headloss (in)	20

(C) Min. Oil Storage Capacity (gal)	30
(E) Min.Sediment Storage Capacity (yd ³)	1.1

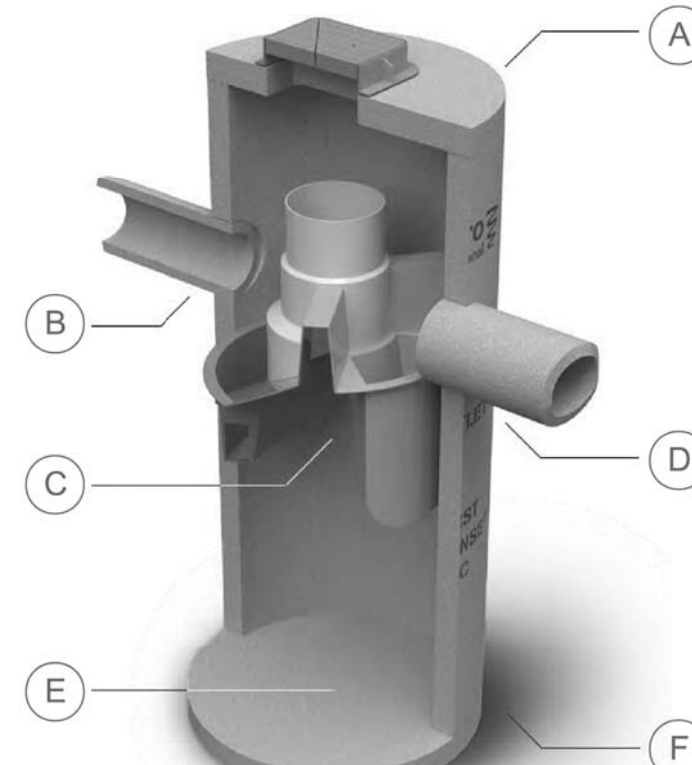

© Hydro International 2018

HYDRO INTERNATIONAL
FIRST DEFENSE (FD-5HC)
HYDRODYNAMIC SEPARATOR
(OFFLINE)

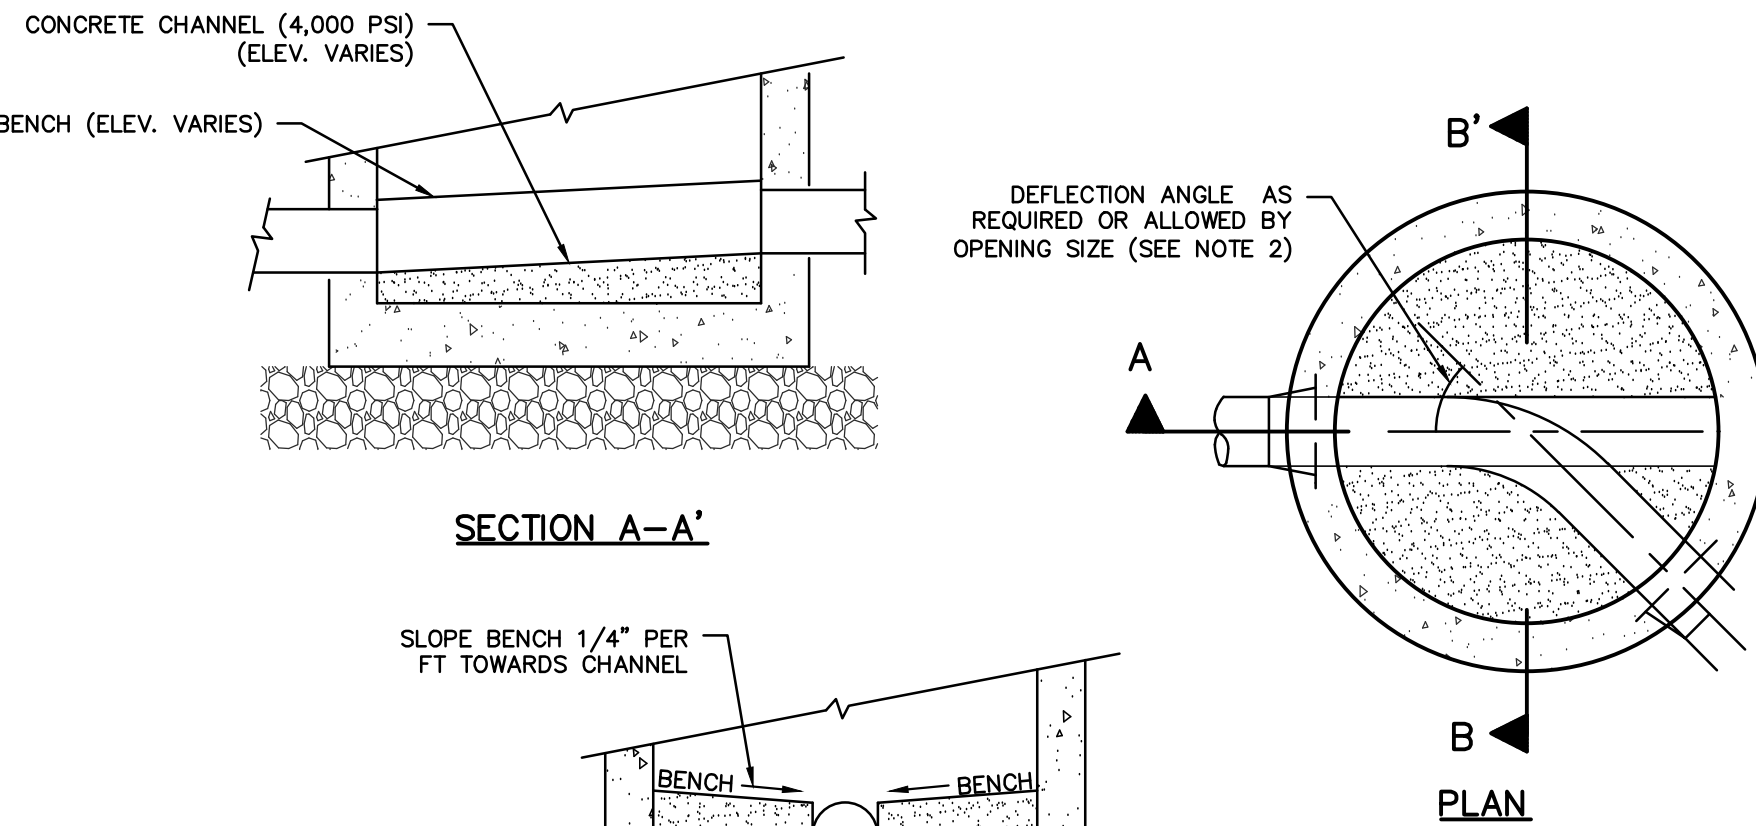

SECTION B-B'

NOTES:

1. SLOPE CHANNEL DOWN 0.10 FEET FROM INLET TO OUTLET.
2. MAKE CHANGES IN FLOW DIRECTION BY CIRCULAR CHANNEL CONSTRUCTION WITH MAXIMUM RADIUS POSSIBLE.
3. FOR DEAD-END MANHOLES, BUILD CHANNEL AS DIRECTED BY ENGINEER.

FORMED INVERT CHANNEL FOR SEWER MANHOLES

PLAN VIEW

HYDRO FRAME AND COVER (INCLUDED)
GRADE RINGS BY OTHERS AS REQUIRED

SECTION A-A

PRODUCT SPECIFICATIONS

1. PEAK HYDRAULIC FLOW:	5.21 cfs
2. MIN SEDIMENT STORAGE CAPACITY:	0.4 yd ³
3. OIL STORAGE CAPACITY:	125 gal
4. THE TREATMENT SYSTEM SHALL USE AN INDUCED VORTEX TO SEPARATE POLLUTANTS FROM STORMWATER RUNOFF.	

PARTS LIST

ITEM	QTY	SIZE (in)	DESCRIPTION
1	1	36	LD. PRECAST MANHOLE
2	1		INTERNAL COMPONENTS (PRE-INSTALLED)
3	1	30	FRAME AND COVER (ROUND)
4	1	12	OUTLET PIPE (BY OTHERS)
5	1	12	INLET PIPE (BY OTHERS)

PROJECT

-	INVERT	MATERIAL	DIAMETER
RIM	-	-	-
OUTLET	-	-	-
INLET 1	-	-	-
INLET 2	-	-	-
INLET 3	-	-	-

COMMENTS:

- MANHOLE WALL AND SLAB THICKNESSES ARE NOT TO SCALE.
- CONTRACTOR TO PROVIDE HYDRO-3 FRAME AND COVER PRIOR TO SETTING FIRST DEFENSE MANHOLE.
- CONTRACTOR TO CONFIRM RADIUS OF INVERTS, RADIUS, AND PIPE ORIENTATION PRIOR TO RELEASE OF UNIT TO FABRICATION.

GENERAL ARRANGEMENT

Hydro International

94 Hutchins Drive
Portland, ME 04102
Tel: +1 (207) 756-6200
Fax: +1 (207) 756-6212
hydro-int.com

APPROXIMATE MATERIAL:

HYDRO-3 FRAME AND COVER (ROUND) 1 x 30" 1

HYDRO-3 INTERNAL COMPONENTS (PRE-INSTALLED) 1

HYDRO-3 OUTLET PIPE (BY OTHERS) 1 x 12" 1

HYDRO-3 INLET PIPE (BY OTHERS) 1 x 12" 1

NOTES:

- UNLESS OTHERWISE SPECIFIED, DIMENSIONS ARE IN INCHES/FEET.
- FRACTIONS: 1/8
- DECIMALS: 0.125
- ANGLES: 1/8"

REFERENCE:

Hydro-3 1B/18, 12, 3003

PROJECT SIZE:

1 OF 1

DATE: 12/21/2018

SCALE: NTS

DRAWN BY: KDO

CHECKED BY: MRJ

APPROVED BY:

SECTION A-A

SECTION A-A

PLAN VIEW

PLAN VIEW

HYDRO FRAME AND COVER (INCLUDED)

HYDRO FRAME AND COVER (INCLUDED)

PRODUCT SPECIFICATIONS

PRODUCT SPECIFICATIONS

PARTS LIST

PARTS LIST

GENERAL ARRANGEMENT

GENERAL ARRANGEMENT

COMMENTS:

COMMENTS

DATE: 12/21/2018

DATE

SCALE: NTS

SCALE

DRAWN BY: KDO

DRAWN BY

CHECKED BY: MRJ

CHECKED BY

APPROVED BY:

APPROVED BY

SECTION A-A</

HYDRO INTERNATIONAL
FIRST DEFENSE (FD-3HC)
HYDRODYNAMIC SEPARATOR
(ONLINE)

ANY ALTERATIONS OR REVISIONS OF THESE PLANS, UNLESS DONE BY OR UNDER THE DIRECTION OF THE NYS LICENSED AND REGISTERED ENGINEER THAT PREPARED THEM, IS A VIOLATION OF THE NYS EDUCATION LAW.

[illegible]

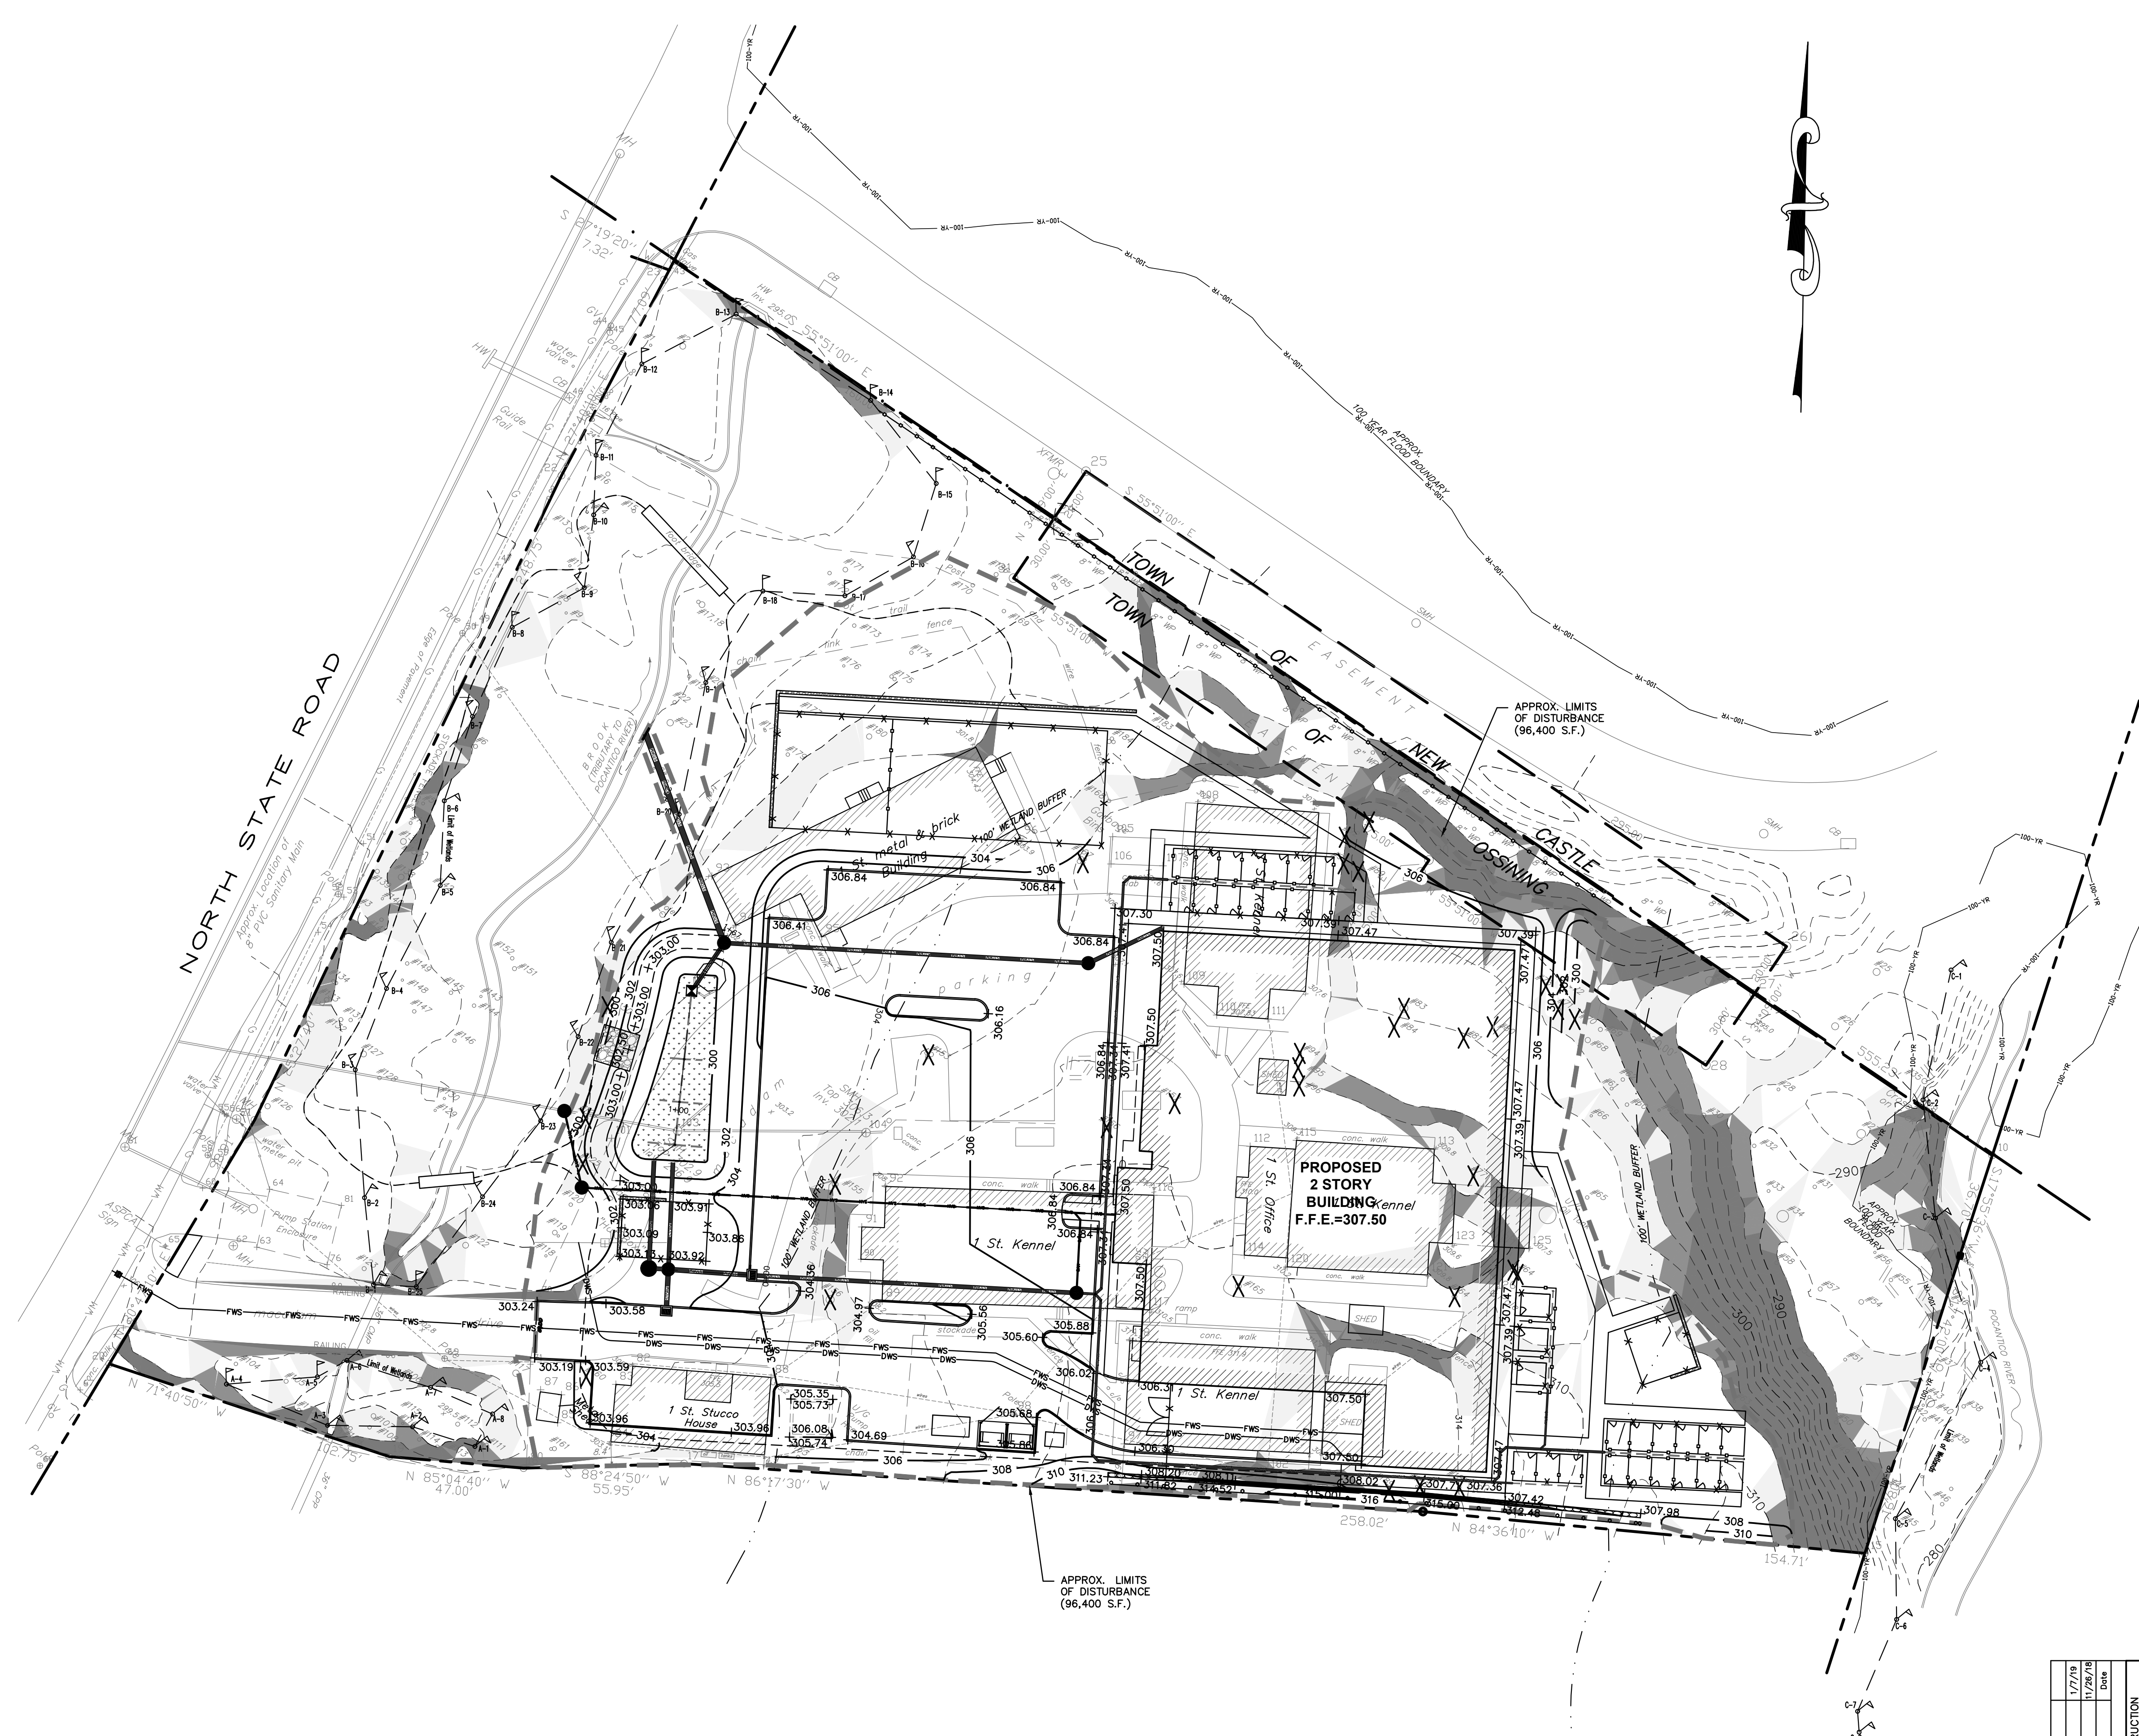


SLOPE ANALYSIS (ENTIRE SITE)				
NO.	MIN. SLOPE	MAX. SLOPE	AREA	COLOR
1	15%	25%	16161	
2	25%	35%	6969	
3	35%	Vertical	9804	

SLOPE ANALYSIS (LIMIT OF DISTURBANCE)				
NO.	MIN. SLOPE	MAX. SLOPE	AREA	COLOR
1	15%	25%	7480	
2	25%	35%	2267	
3	35%	Vertical	1920	

Tree Removal			
Tree No.	Species	Size (DBH)	Condition
160	Cedar	6"	Good
187	Cherry	10"	Fair
166	Cherry	16"	Good
70	Elm	6"	Good
91	Elm	6"	Fair
157	Elm	6"	Good
71	Elm	10"	Good
77	Elm	11"	Good
155	Fir	24"	Good
156	Fir	30"	Good
95	Hemlock	6"	Poor
96	Hemlock	6"	Fair
94	Hemlock	8"	Poor
84	Locust	10"	Fair
72	Locust	11"	Good
92	Locust	12"	Fair
90	Locust	14"	Fair
89	Locust	18"	Fair
188	Maple	6"	Fair
73	Maple	6"	Good
81	Maple	7"	Fair
80	Maple	8"	Poor
189	Maple	10"	Fair
124	Maple	18"	Fair
150	Maple	18"	Good
164	Maple	18"	Fair
125	Maple	24"	Fair
165	Maple	24"	Poor
83	Maple	29"	Poor
153	tri. Maple	12", 15", 18"	Fair
64	tw. Maple	6", 16"	Good
167	quad. Maple	8", 8", 8", 16"	Fair
104	Oak	10"	Good
Total Number of Trees Being Removed			33
Total DBH of Trees Being Removed			495 Inches
50% Required DBH to be Replaced (Per Section 183-12.G of the Town Code)			247.5 Inches
Total DBH of Proposed Tree Plantings			183 Inches
Deficit DBH to be Paid to Town Tree Bank Fund (Per Section 183-12.G of the Town Code)			64.5 Inches

EXISTING INFORMATION SHOWN HEREON
HAS BEEN PROVIDED BY SUMMIT LAND
SURVEYORS, DATED JANUARY 31, 2016

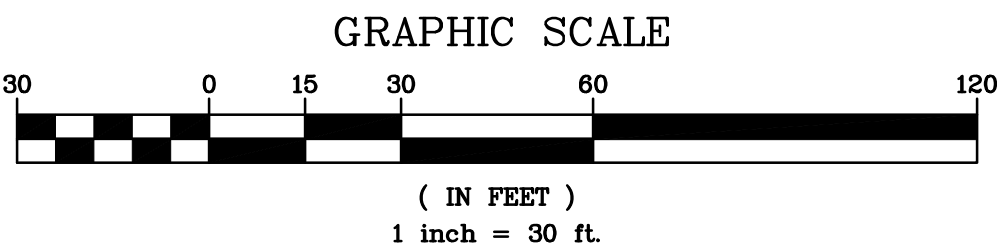

1/7/18

REVISED PER TOWN COMMENTS

1/7/20/18

REVISED PER TOWN COMMENTS

No.

Revisions

THIS PLAN NOT VALID FOR CONSTRUCTION WITHOUT ENGINEER'S SEAL & SIGNATURE

PROJECT:

SPCA OF WESTCHESTER
590 NORTH STATE ROAD
TOWN OF OSSINING
WESTCHESTER COUNTY – NEW YORK

SLOPE ANALYSIS &
TREE REMOVAL PLAN

HEC



HUDSON
ENGINEERING
&
CONSULTING, P.C.
45 Knollwood Road - Suite 201
Elmsford, New York 10523
T: 914-909-0420
F: 914-560-2086

STATE OF NEW YORK
MICHAEL J. STERN
No. 60857
LICENSED PROFESSIONAL ENGINEER

Date: 10/9/18 Sheet: 10
Scale: 1" = 30'
Designed By: D.C.
Checked By: M.S.
Sheet No.


SA-1

ANY ALTERATIONS OR REVISIONS OF THESE PLANS, UNLESS DONE BY OR UNDER THE DIRECTION OF THE NYS LICENSED AND REGISTERED ENGINEER THAT PREPARED THEM, IS A VIOLATION OF THE NYS EDUCATION LAW.

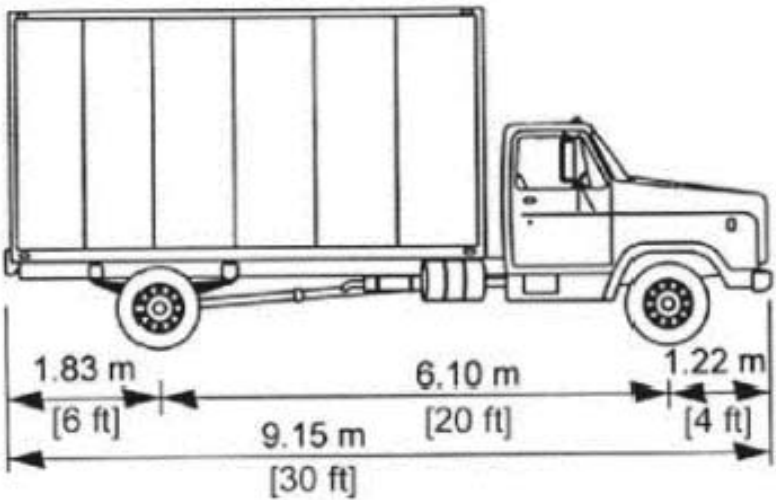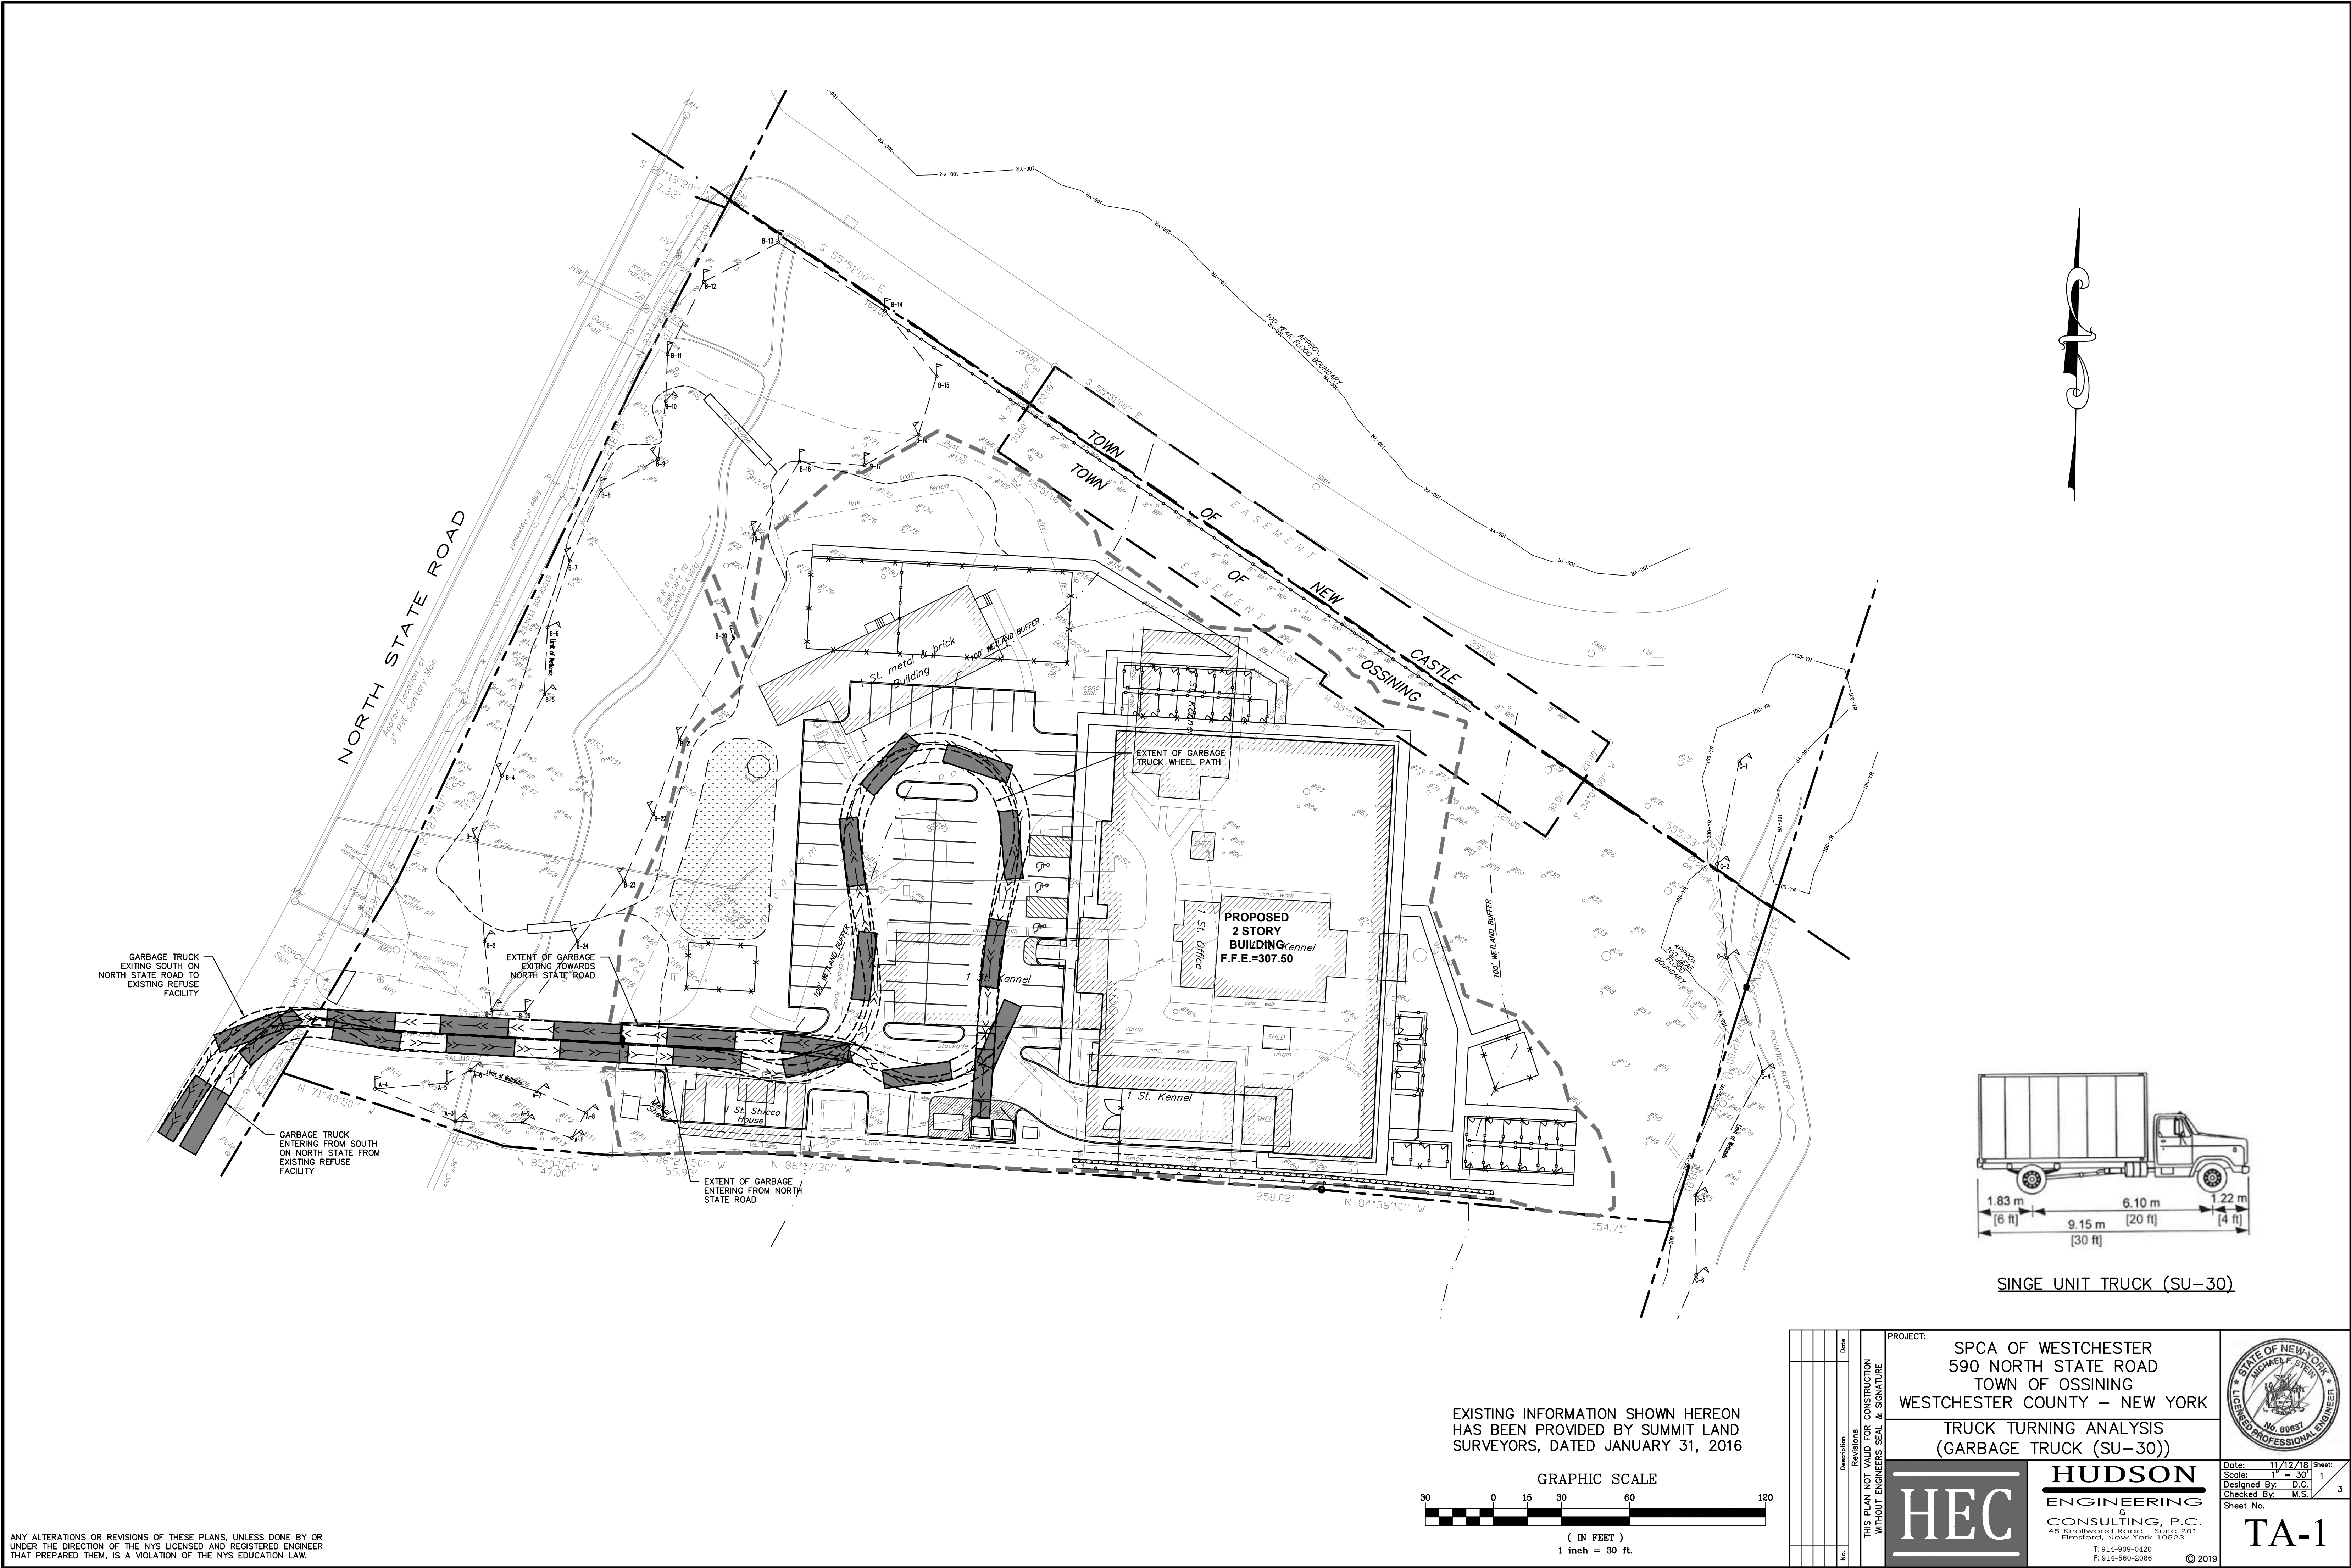




SINGE UNIT TRUCK (SU-30)

EXISTING INFORMATION SHOWN HEREON
HAS BEEN PROVIDED BY SUMMIT LAND
SURVEYORS, DATED JANUARY 31, 2016

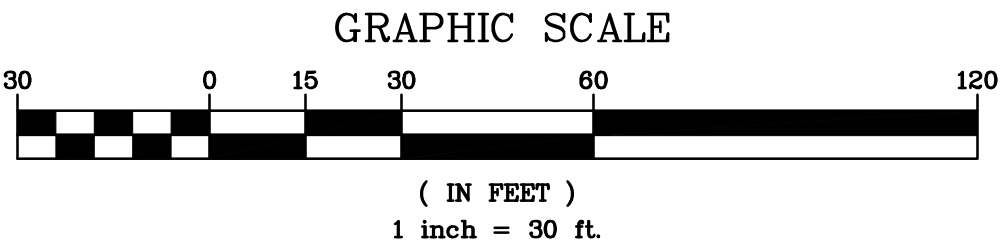


ANY ALTERATIONS OR REVISIONS OF THESE PLANS, UNLESS DONE BY OR
UNDER THE DIRECTION OF THE NYS LICENSED AND REGISTERED ENGINEER
THAT PREPARED THEM, IS A VIOLATION OF THE NYS EDUCATION LAW.

THIS PLAN NOT VALID FOR CONSTRUCTION WITHOUT ENGINEERS SEAL & SIGNATURE	Date	11/12/18
	Revisions	
	Description	
	No.	
PROJECT: SPCA OF WESTCHESTER 590 NORTH STATE ROAD TOWN OF OSSINING WESTCHESTER COUNTY – NEW YORK		
TRUCK TURNING ANALYSIS (GARBAGE TRUCK (SU-30))		
Date: 11/12/18 Scale: 1" = 30' Designed By: D.C. Checked By: M.S. Sheet No. 3		
TA-1		© 2019

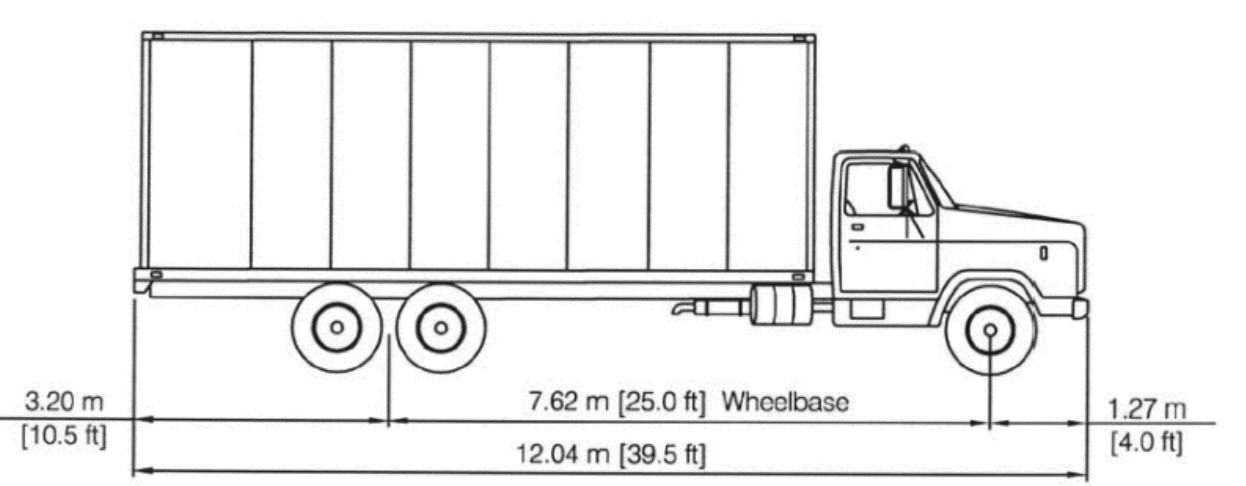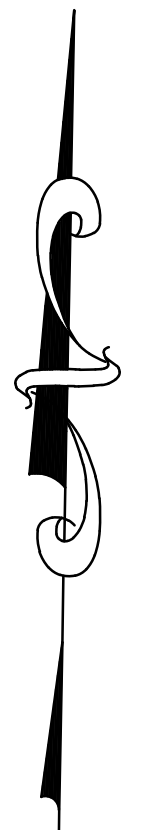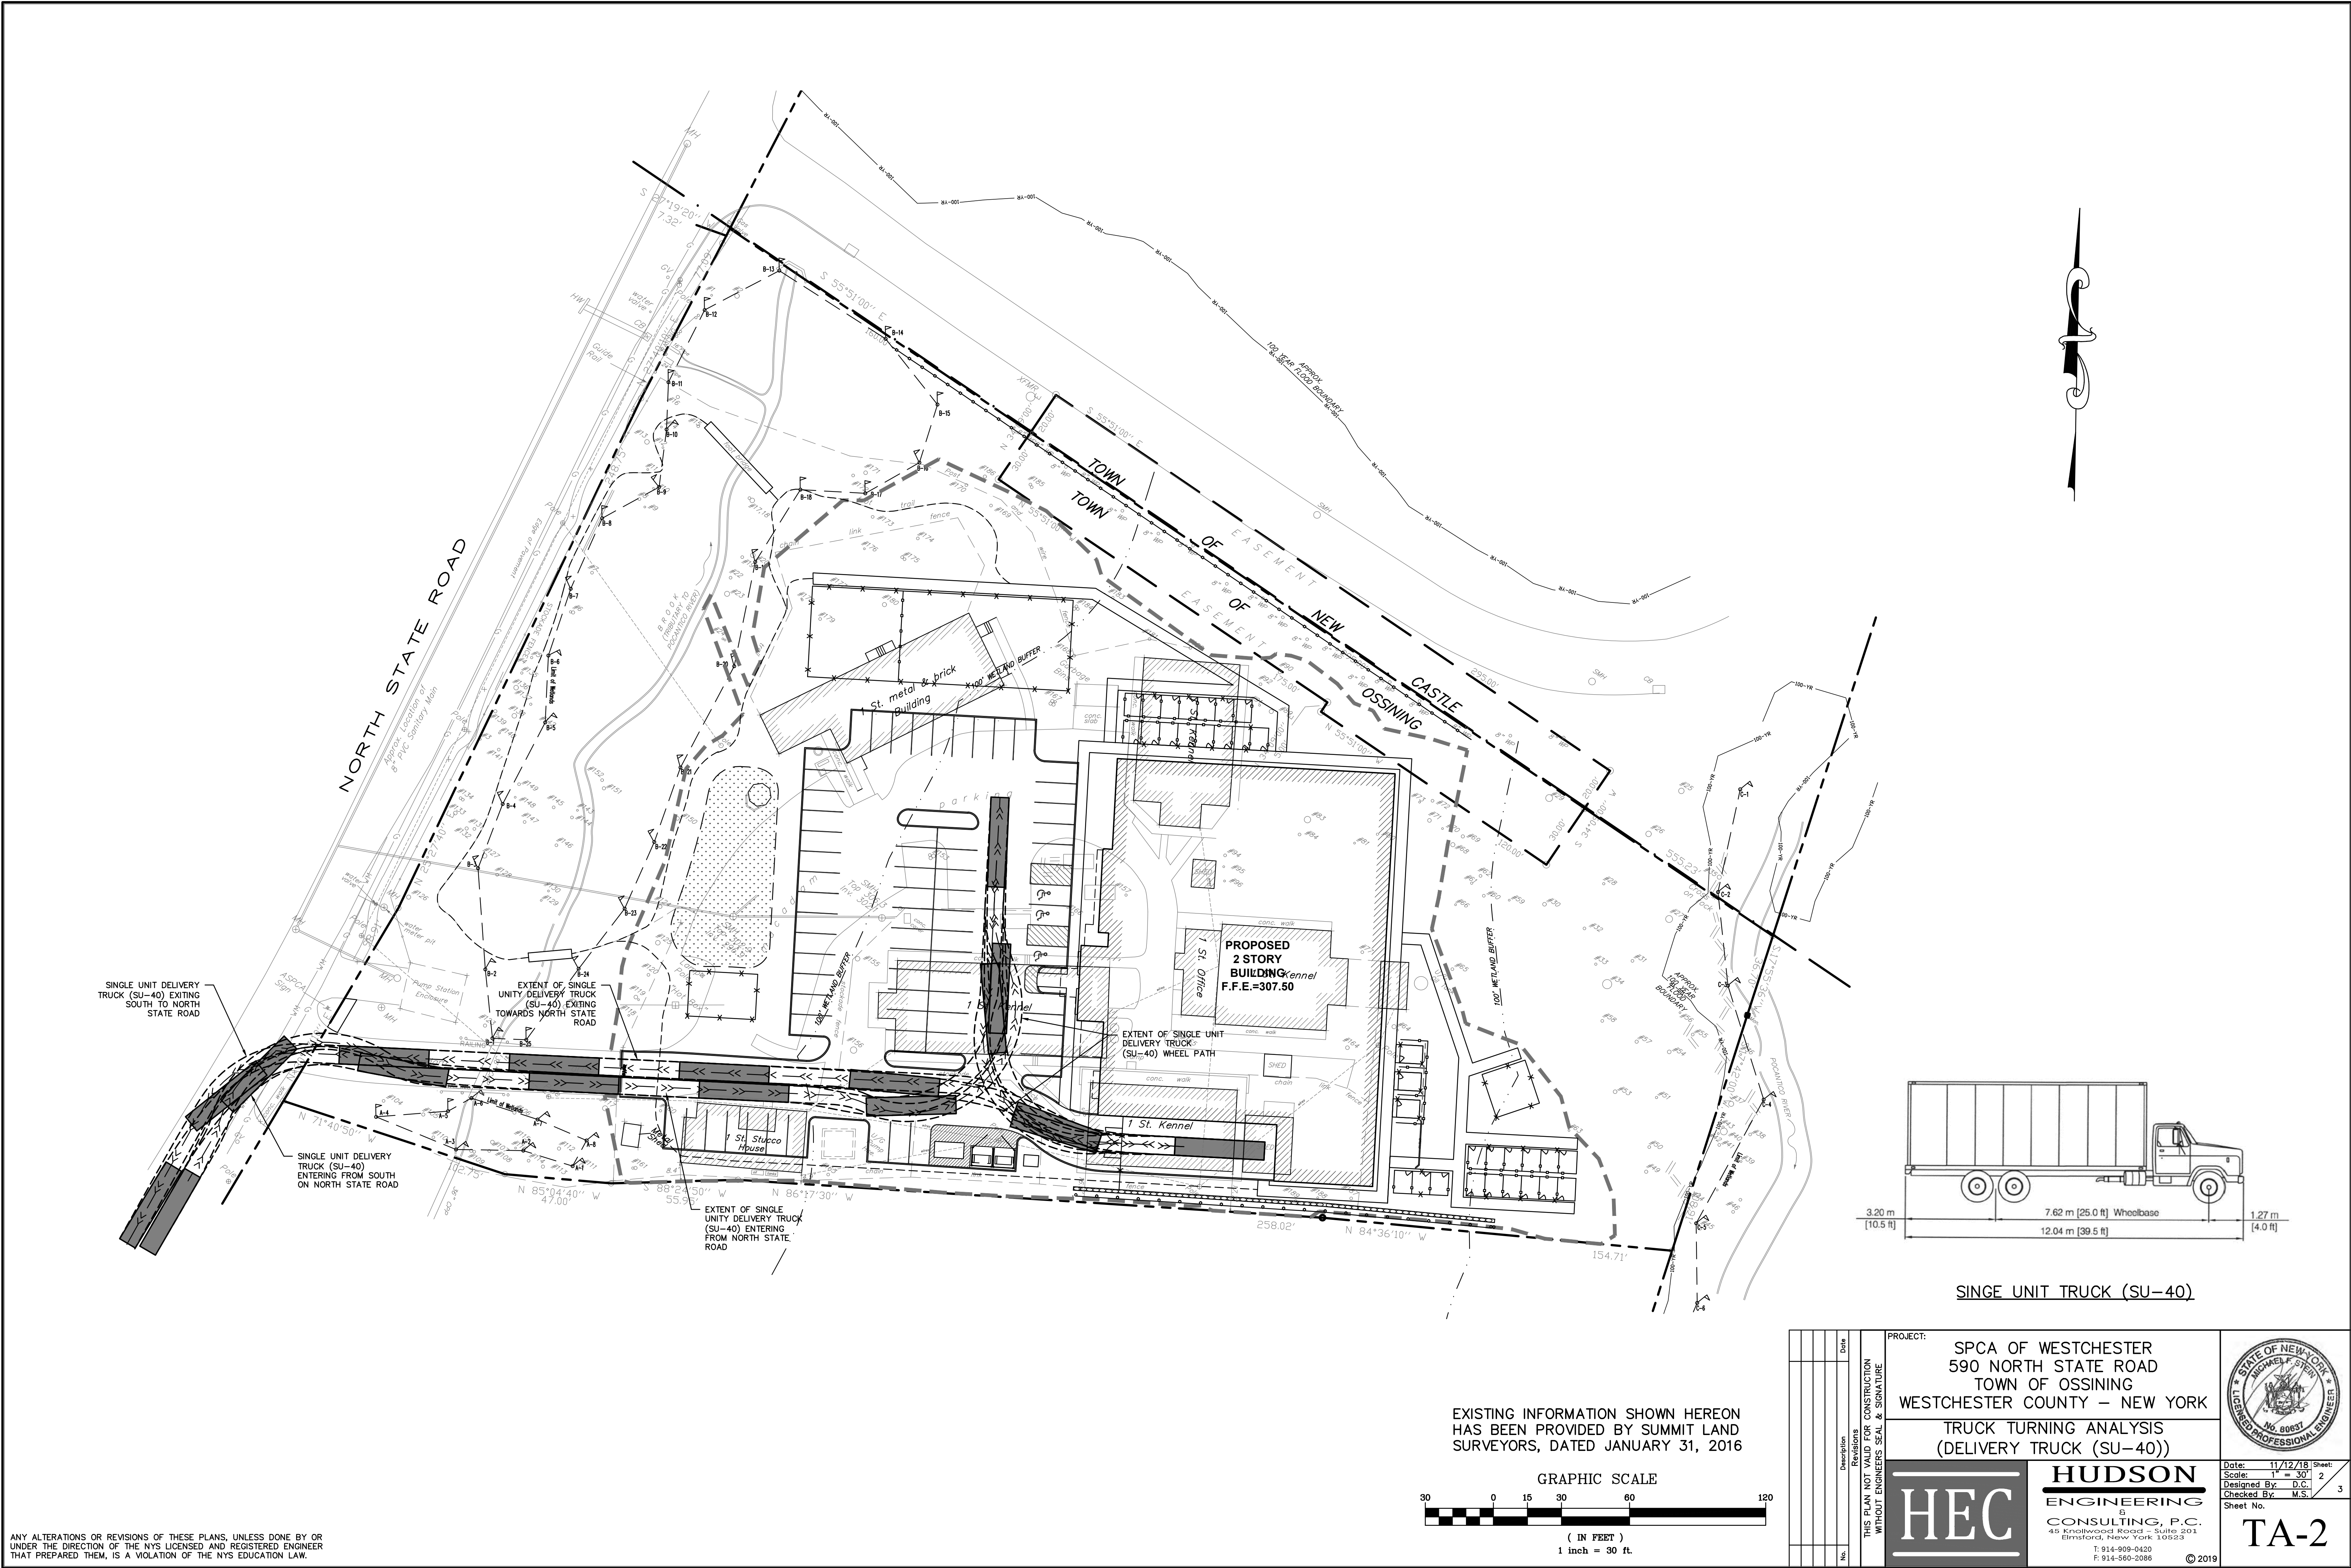


SINGLE UNIT TRUCK (SU-40)

EXISTING INFORMATION SHOWN HEREON
HAS BEEN PROVIDED BY SUMMIT LAND
SURVEYORS, DATED JANUARY 31, 2016

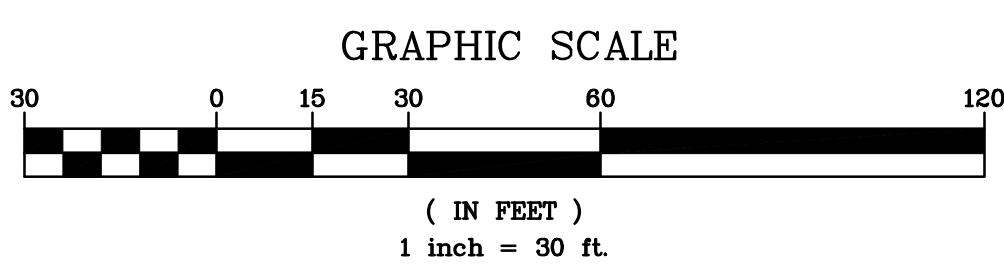


ANY ALTERATIONS OR REVISIONS OF THESE PLANS, UNLESS DONE BY OR
UNDER THE DIRECTION OF THE NYS LICENSED AND REGISTERED ENGINEER
THAT PREPARED THEM, IS A VIOLATION OF THE NYS EDUCATION LAW.

THIS PLAN NOT VALID FOR CONSTRUCTION WITHOUT ENGINEERS SEAL & SIGNATURE	No.	Date
	Revisions	
	Description	
	No.	
PROJECT: SPCA OF WESTCHESTER 590 NORTH STATE ROAD TOWN OF OSSINING WESTCHESTER COUNTY – NEW YORK TRUCK TURNING ANALYSIS (DELIVERY TRUCK (SU-40))		
HEC HUDSON ENGINEERING & CONSULTING, P.C. 45 Knollwood Road - Suite 201 Elmsford, New York 10523 T: 914-909-0420 F: 914-560-2086 © 2019		
STATE OF NEW YORK MICHAEL J. STERN No. 00857 LICENSED PROFESSIONAL ENGINEER Date: 11/12/18 Sheet: 2 Scale: 1" = 30' Designed By: D.C. Checked By: M.S. Sheet No. 3 TA-2		

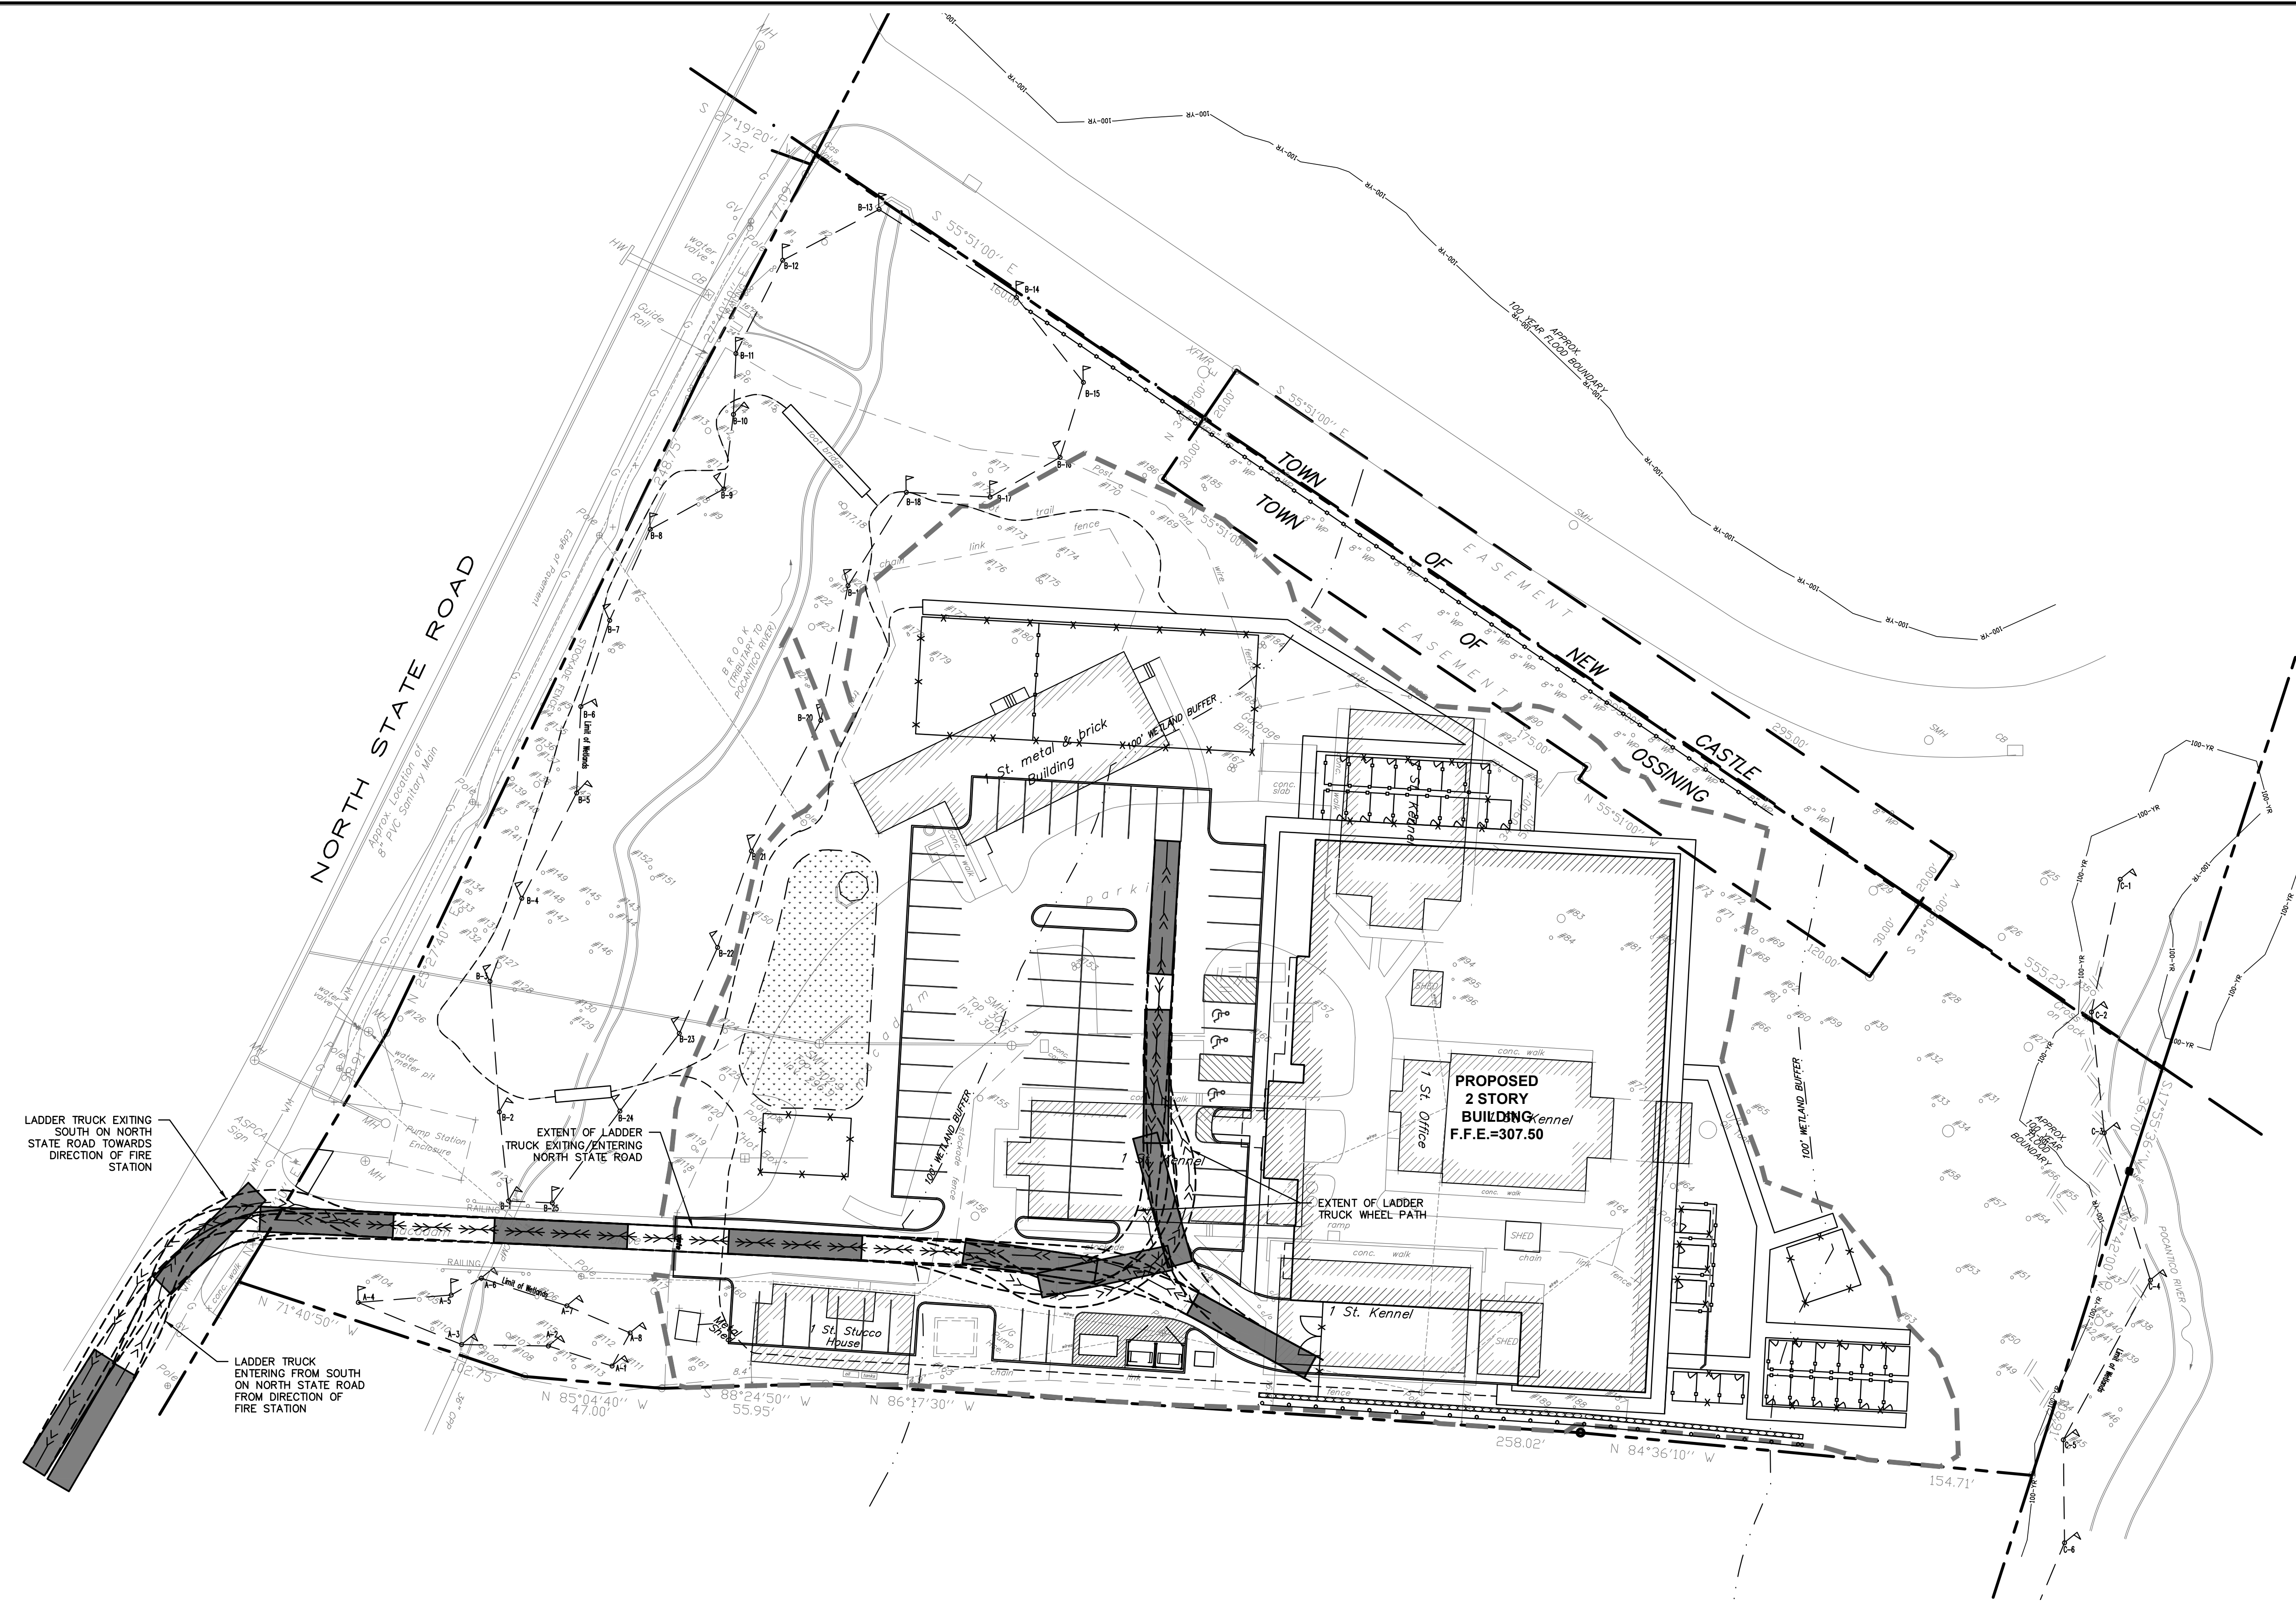


LADDER TRUCK EXITING SOUTH ON NORTH STATE ROAD TOWARDS DIRECTION OF FIRE STATION

LADDER TRUCK ENTERING FROM SOUTH ON NORTH STATE ROAD FROM DIRECTION OF FIRE STATION

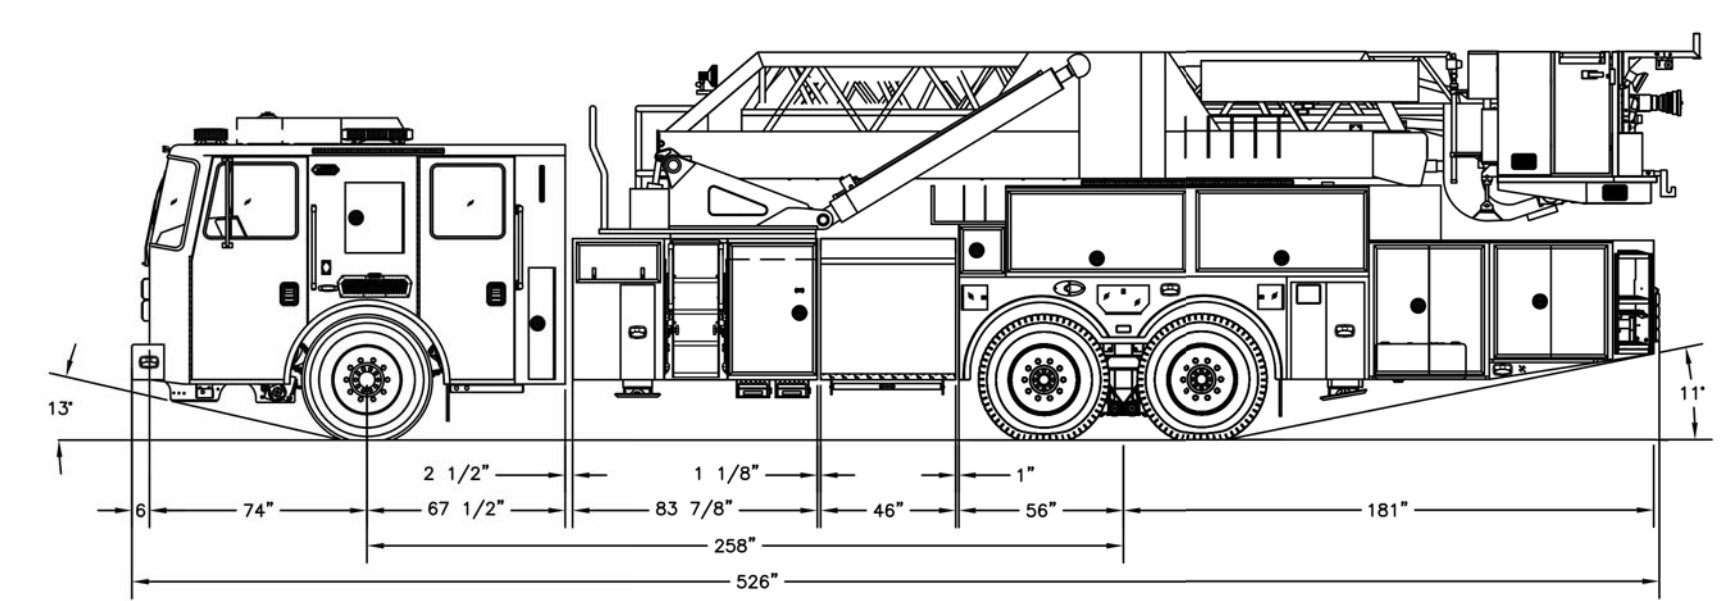



LADDER TRUCK

EXISTING INFORMATION SHOWN HEREON HAS BEEN PROVIDED BY SUMMIT LAND SURVEYORS, DATED JANUARY 31, 2016

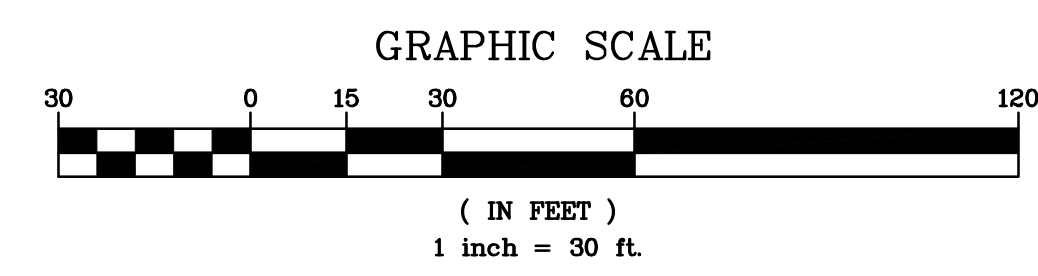


THIS PLAN NOT VALID FOR CONSTRUCTION WITHOUT ENGINEERS SEAL & SIGNATURE	PROJECT:	SPCA OF WESTCHESTER 590 NORTH STATE ROAD TOWN OF OSSINING WESTCHESTER COUNTY — NEW YORK	
		TRUCK TURNING ANALYSIS (EMERGENCY VEHICLE (LADDER))	
	HEC		HUDSON ENGINEERING & CONSULTING, P.C. 45 Knollwood Road - Suite 201 Elmsford, New York 10523 T: 914-909-0420 F: 914-560-2086
	STATE OF NEW YORK MICHAEL J. STERN LICENSED PROFESSIONAL ENGINEER No. 60857		Date: 11/12/18 Sheet: 3 Scale: 1" = 30' Designed By: D.C. Checked By: M.S. Sheet No. TA-3

ANY ALTERATIONS OR REVISIONS OF THESE PLANS, UNLESS DONE BY OR UNDER THE DIRECTION OF THE NYS LICENSED AND REGISTERED ENGINEER THAT PREPARED THEM, IS A VIOLATION OF THE NYS EDUCATION LAW.

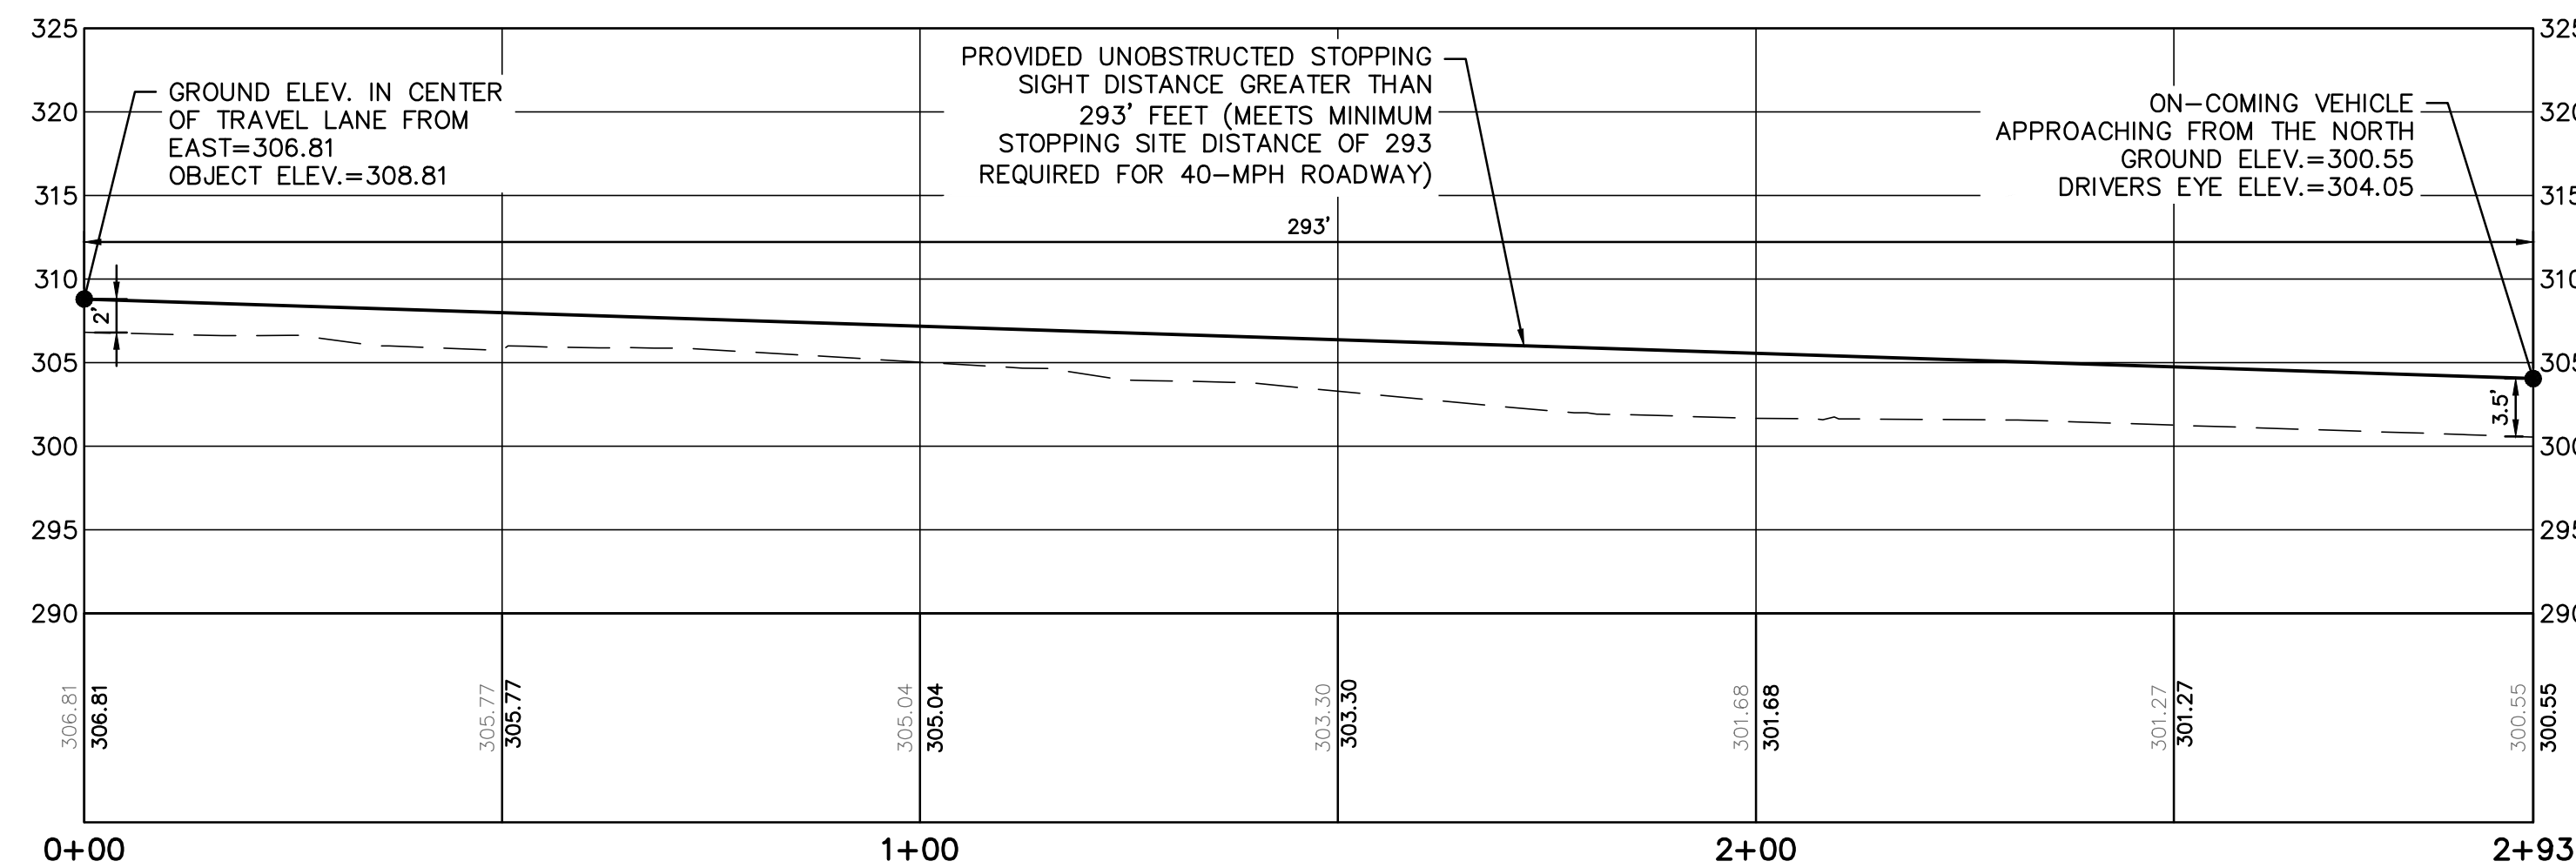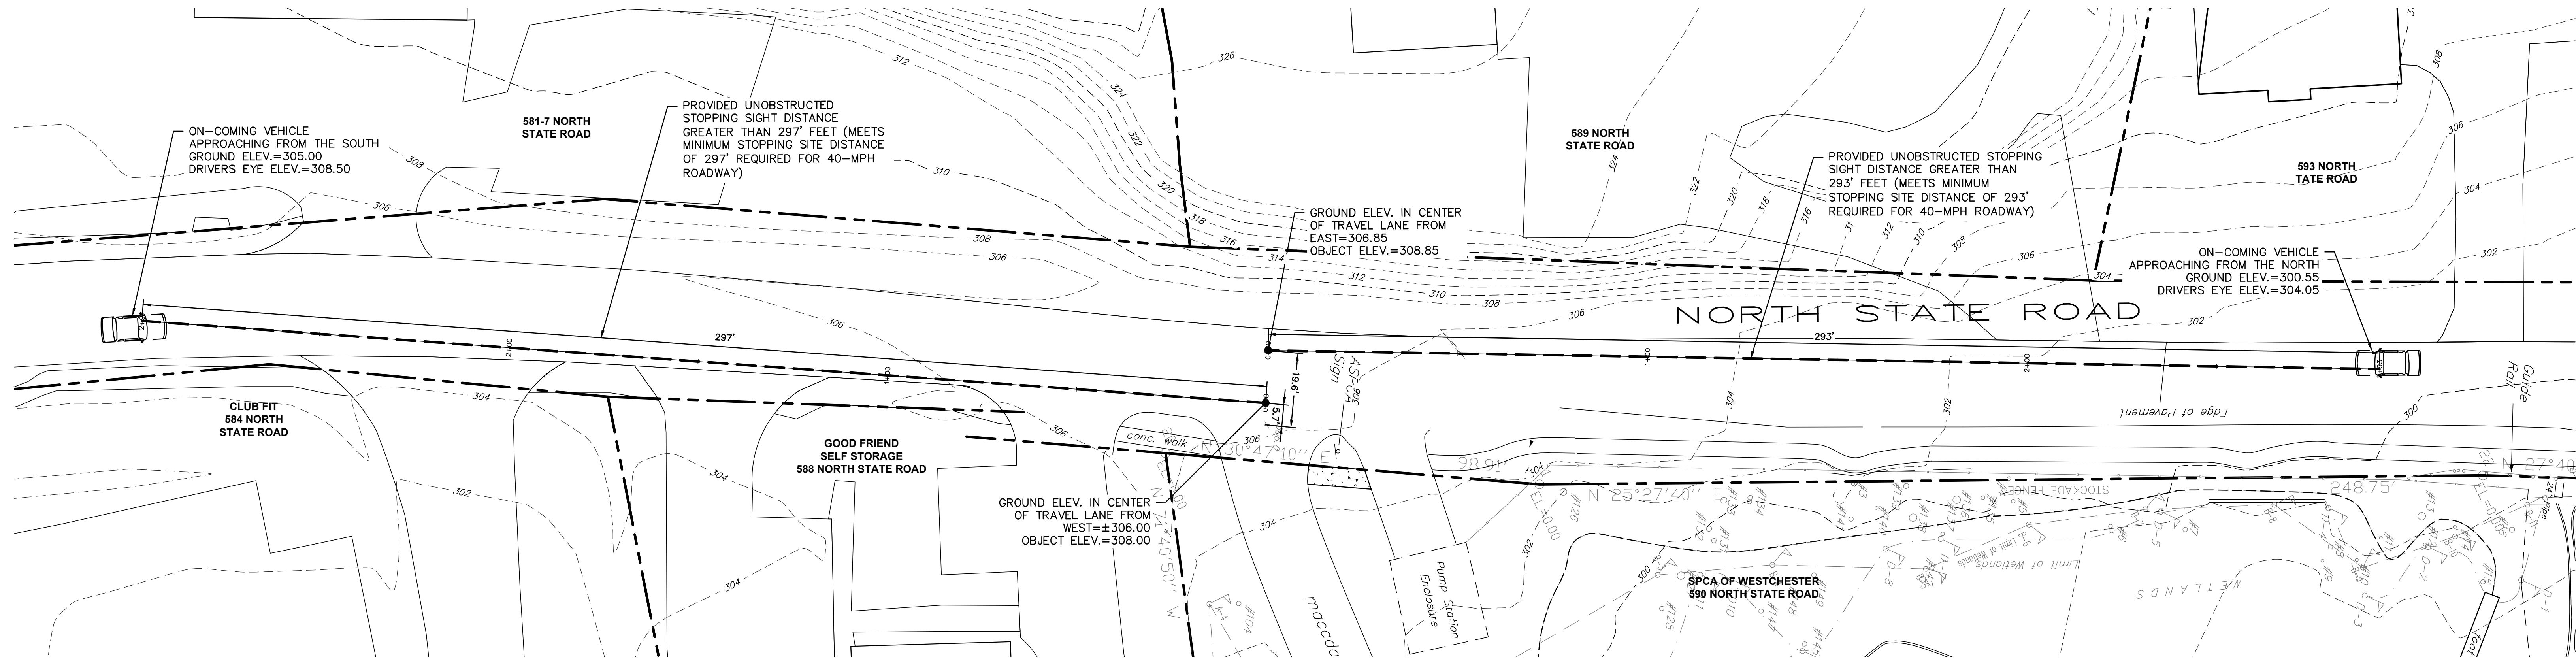

SIGHT DISTANCE PROFILE (NORTH)
(STA. 0+00 TO STA. 2+93)

HORIZONTAL SCALE: 1" = 20'
VERTICAL SCALE: 1" = 10'

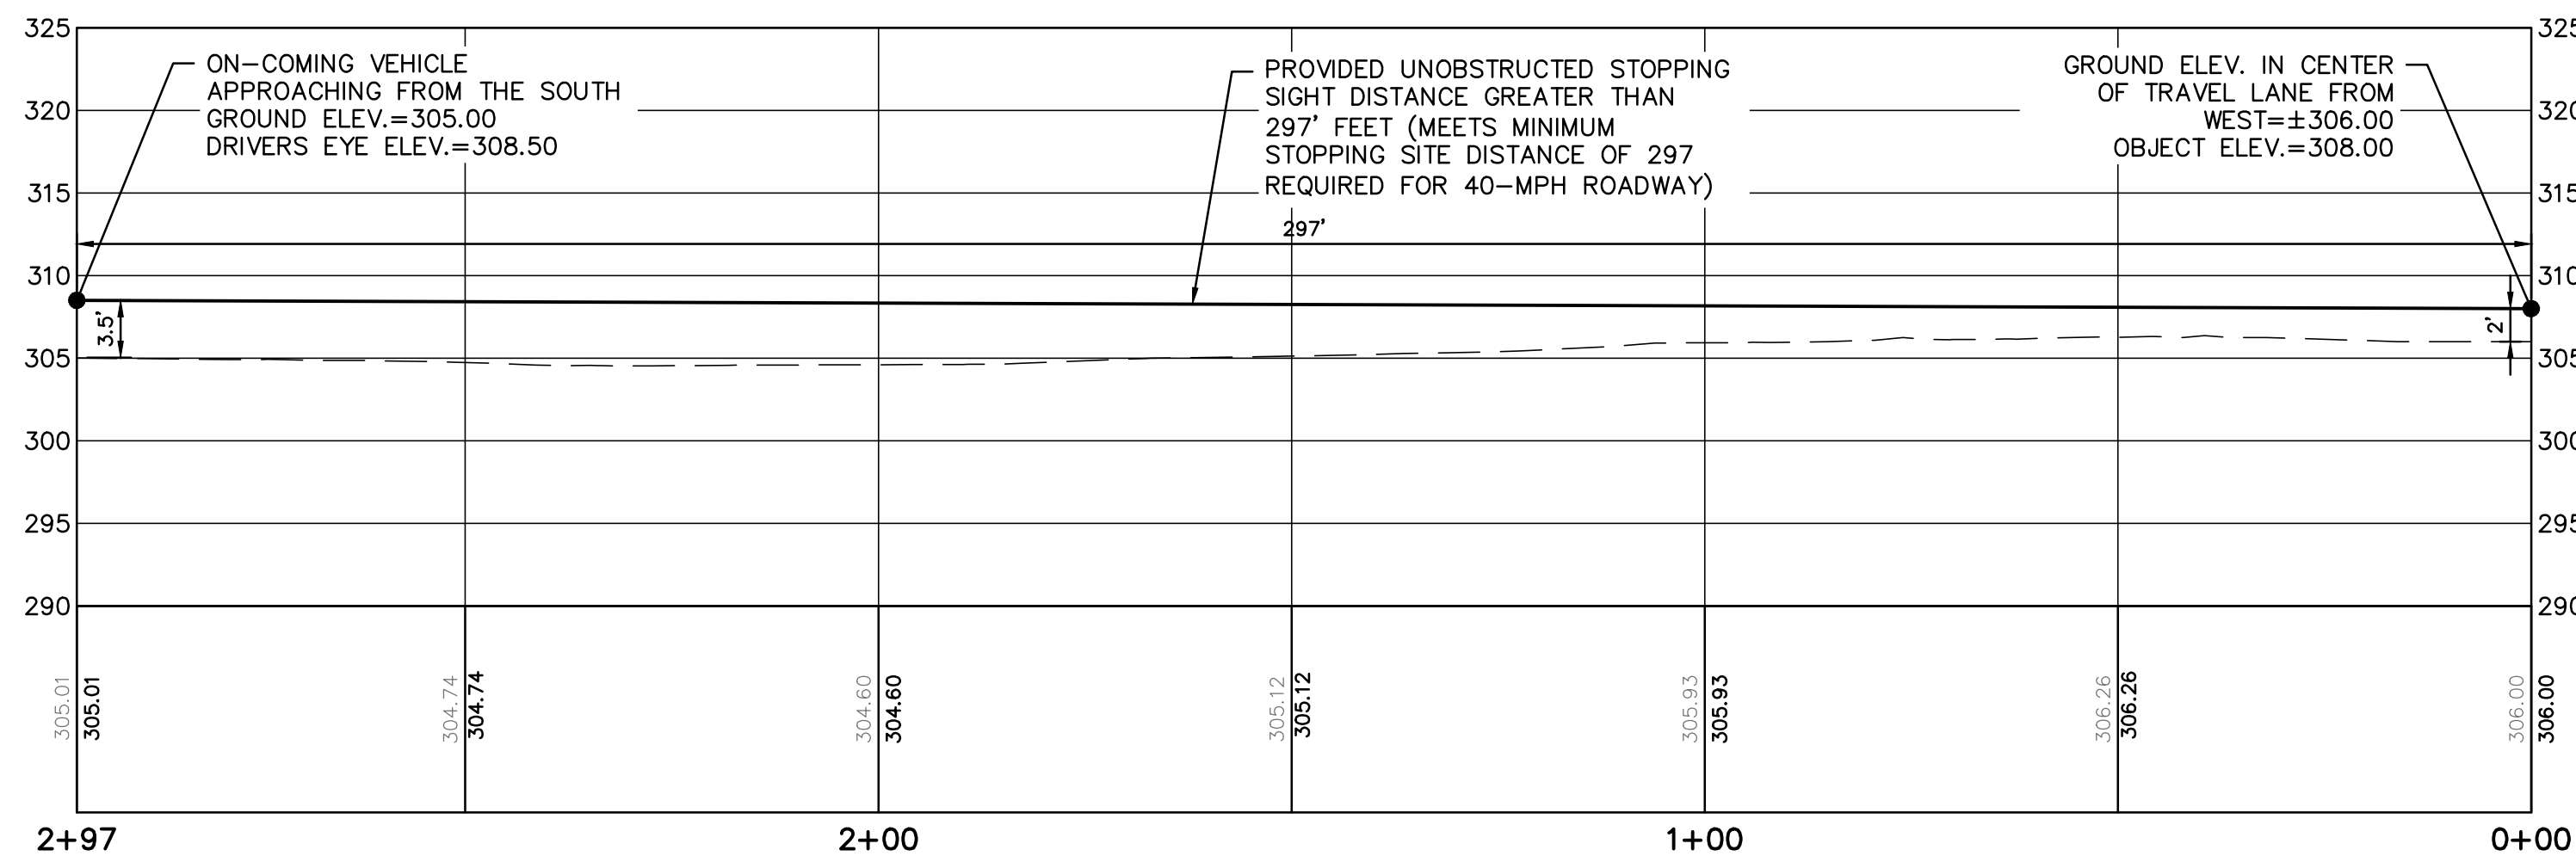

SIGHT DISTANCE PROFILE (SOUTH)
(STA. 0+00 TO STA. 2+97)


HORIZONTAL SCALE: 1" = 20'
VERTICAL SCALE: 1" = 10'

Braking Distance Formula: $d_b = V^2/[30(a/32.2) \pm g/100]$	
Stopping Sight Distance Formula: $SSD = 1.47Vt +$	
Posted Speed Limit =	30 mph
Design Speed Limit (V) =	(85th percentile) 40 mph
Deceleration Rate (a) =	11.2 ft/sec.
Approximate Grade (G) =	1.75 %
Perception/Reaction Time (t) =	2.5 sec.
Minimum Calculated	
Breaking Distance (d_b) =	146 (ft) design
Minimum Calculated	
Stopping Sight Distance (SSD) =	293 (ft) design
Approaching Ground Elev. =	300.55 (ft)
Approaching Driver's Eye =	3.5 (ft)
Approaching Eye Elev. =	304.05
Ground Elev. at Object in Driveway =	306.85 (ft)
Min. Height of Object in Driveway =	2.0 (ft)
Elev. of Object in Driveway =	308.85 (ft)

SIGHT DISTANCE CALCULATIONS
(APPROACHING FROM NORTH)

Braking Distance Formula: $d_b = V^2/[30(a/32.2) \pm g/100]$	
Stopping Sight Distance Formula: $SSD = 1.47Vt +$	
Posted Speed Limit =	30 mph
Design Speed Limit (V) =	(85th Percentile) 40 mph
Deceleration Rate (a) =	11.2 ft/sec.
Approximate Grade (G) =	1 %
Perception/Reaction Time (t) =	2.5 sec.
Minimum Calculated	
Breaking Distance (d_b) =	150 (ft) design
Minimum Calculated	
Stopping Sight Distance (SSD) =	297 (ft) design
Approaching Ground Elev. =	305.00 (ft)
Approaching Driver's Eye =	3.5 (ft)
Approaching Eye Elev. =	308.50
Ground Elev. at Object in Driveway =	306.00 (ft)
Min. Height of Object in Driveway =	2.0 (ft)
Elev. of Object in Driveway =	308.00 (ft)

SIGHT DISTANCE CALCULATIONS
(APPROACHING FROM SOUTH)

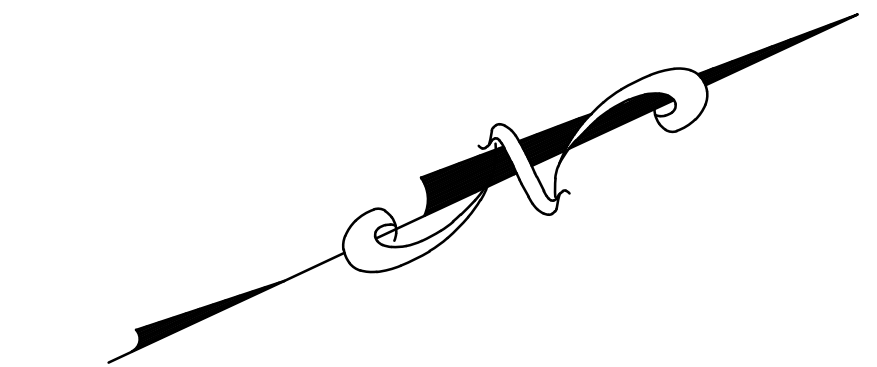

EXISTING INFORMATION SHOWN HEREON HAS BEEN PROVIDED BY SUMMIT LAND SURVEYORS, DATED JANUARY 31, 2016, AND SUPPLEMENTED WITH ADDITIONAL INFORMATION PROVIDED BY WESTCHESTER COUNTY GIS

GRAPHIC SCALE



(IN FEET)
1 inch = 20 ft.

No.	Description	Revisions	Date	PROJECT:
				SPCA OF WESTCHESTER 590 NORTH STATE ROAD TOWN OF OSSINING WESTCHESTER COUNTY – NEW YORK
				SIGHT DISTANCE PLAN
				HEC HUDSON ENGINEERING & CONSULTING, P.C. 45 Knollwood Road – Suite 201 Elmsford, New York 10523 T: 914-909-0420 F: 914-560-2086 © 2019
THIS PLAN NOT VALID FOR CONSTRUCTION WITHOUT ENGINEERS SEAL & SIGNATURE				
Date: 11/26/18 Sheet: 1 Scale: 1" = 20' Designed By: D.C. Checked By: M.S. Sheet No.				SD-1