



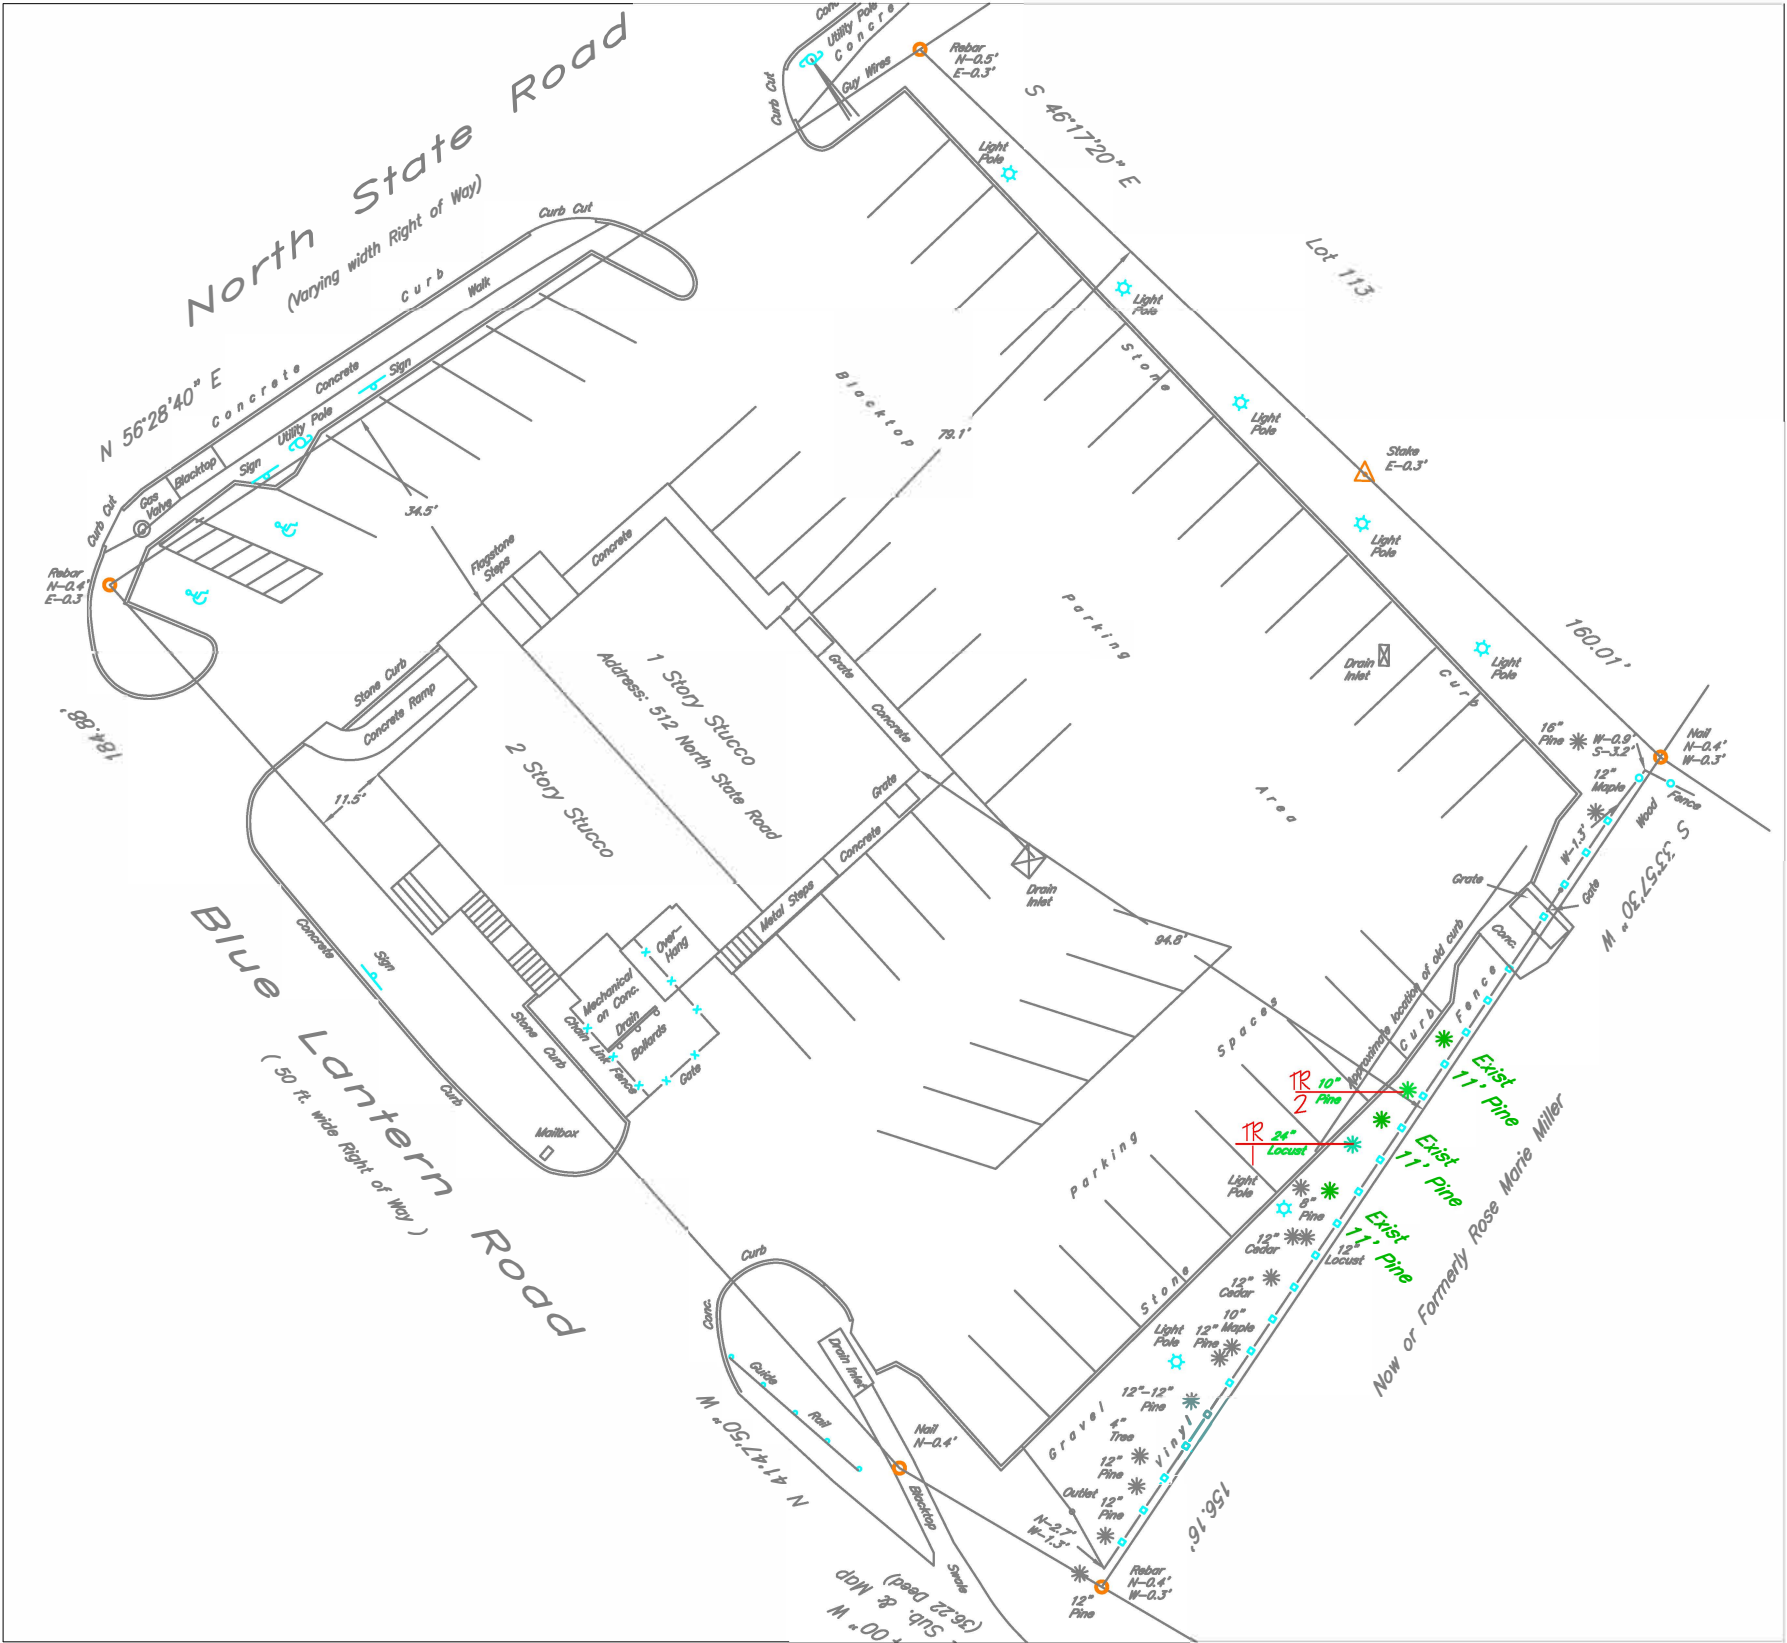

General Notes:

1. This drawing is for plant material specification only. All base data by others. No representation or warranty is express or implied as to accuracy of same.
2. Contractor is responsible for safety of site during installation of all improvements. Thereafter the owner is responsible for maintaining a safe site.
3. All environmental constraints subject to local, state and/ or federal jurisdiction must be reviewed by appropriate agencies.

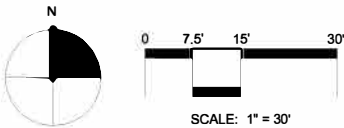

Tree Removals		
512 North State Street, Briarcliff Manor		
Stephen Lopez, Landscape Architect		
Abb.	Species	Removal-Reason
TR-1	24" Locust	Fall hazard, Poor Condition
TR-2	10" Pine	Make room for screen tree
Plant Notes		
1. Remove trunks, branches, grind stumps		
2. Markout electric wires		



Photo: Rear Property Line



Photo: Adjoining Parking Lot

Existing Conditions & Removals Plan



Stephen Lopez, AICP, RLA 254 Bedford Road, Pleasantville, NY 10570	
512 N. State Road Briarcliff Manor NY	
Date: June 16, 2026	Scale: 1"=30'