



Town of Ossining

Context Model

05.20.2022

prepared for:

HUDSONPARK





VIEW 01



VIEW 02

SCALE 1"=150'



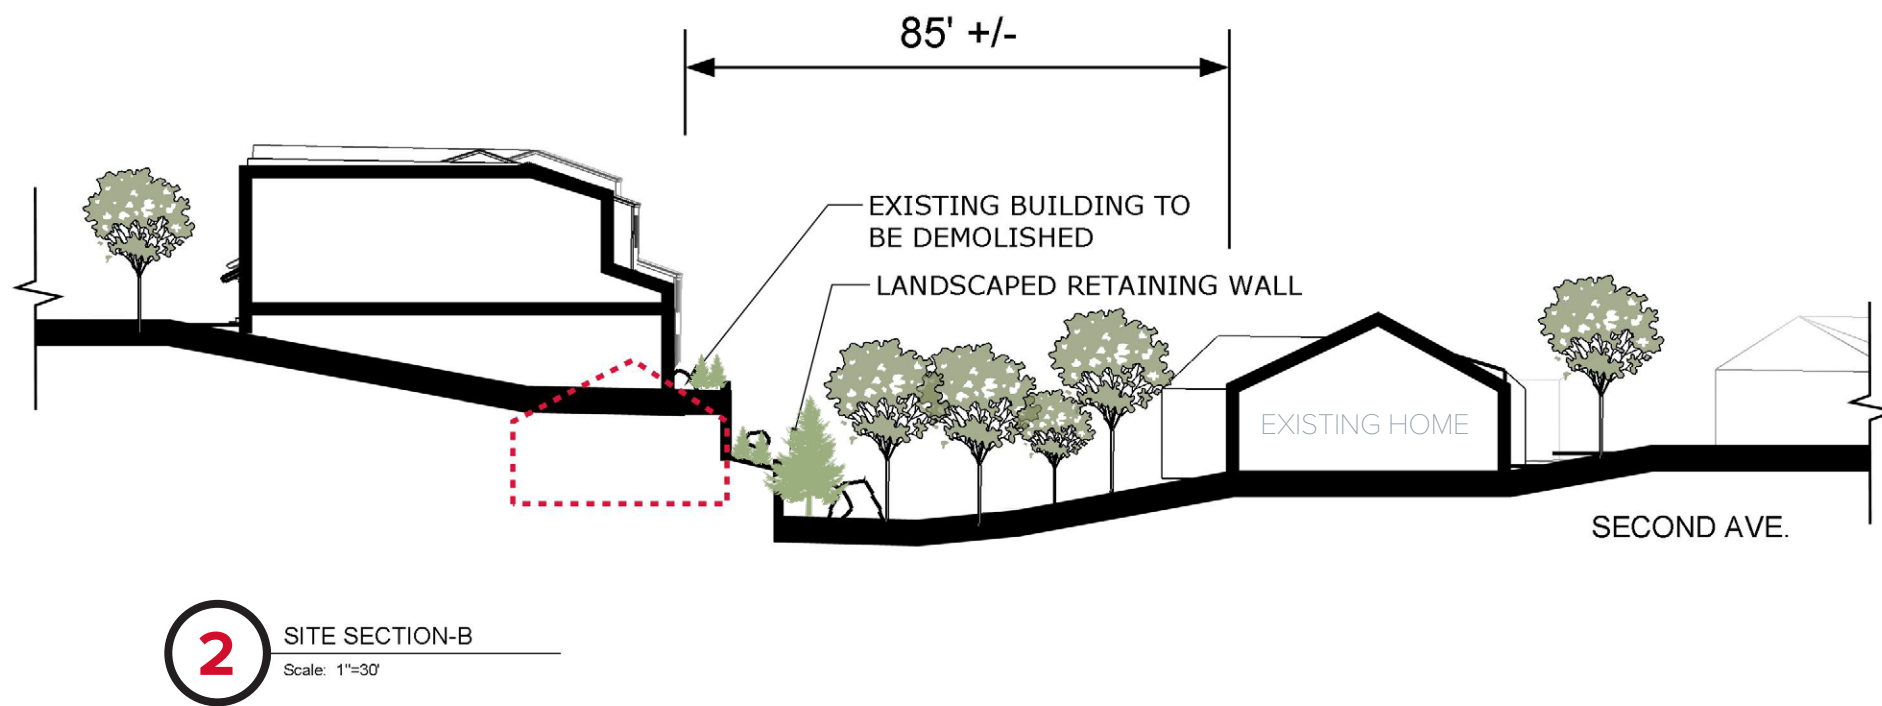
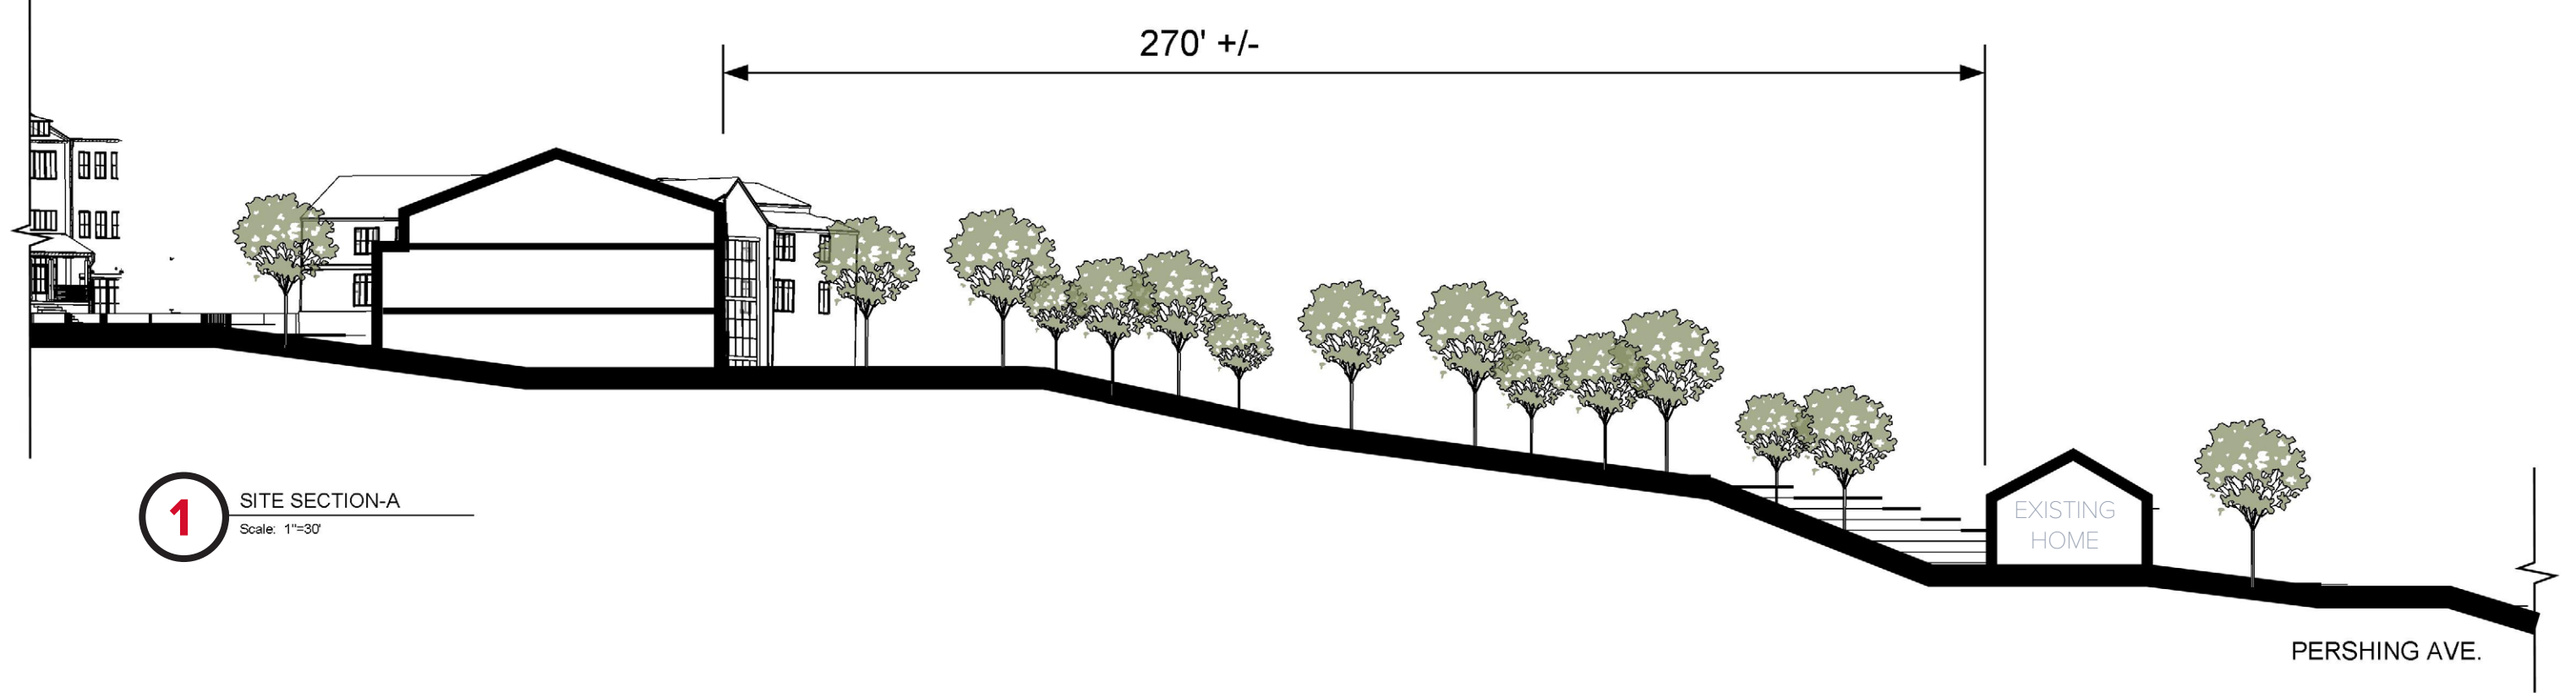


KEY PLAN

SECTIONS

SCALE 1"=30'



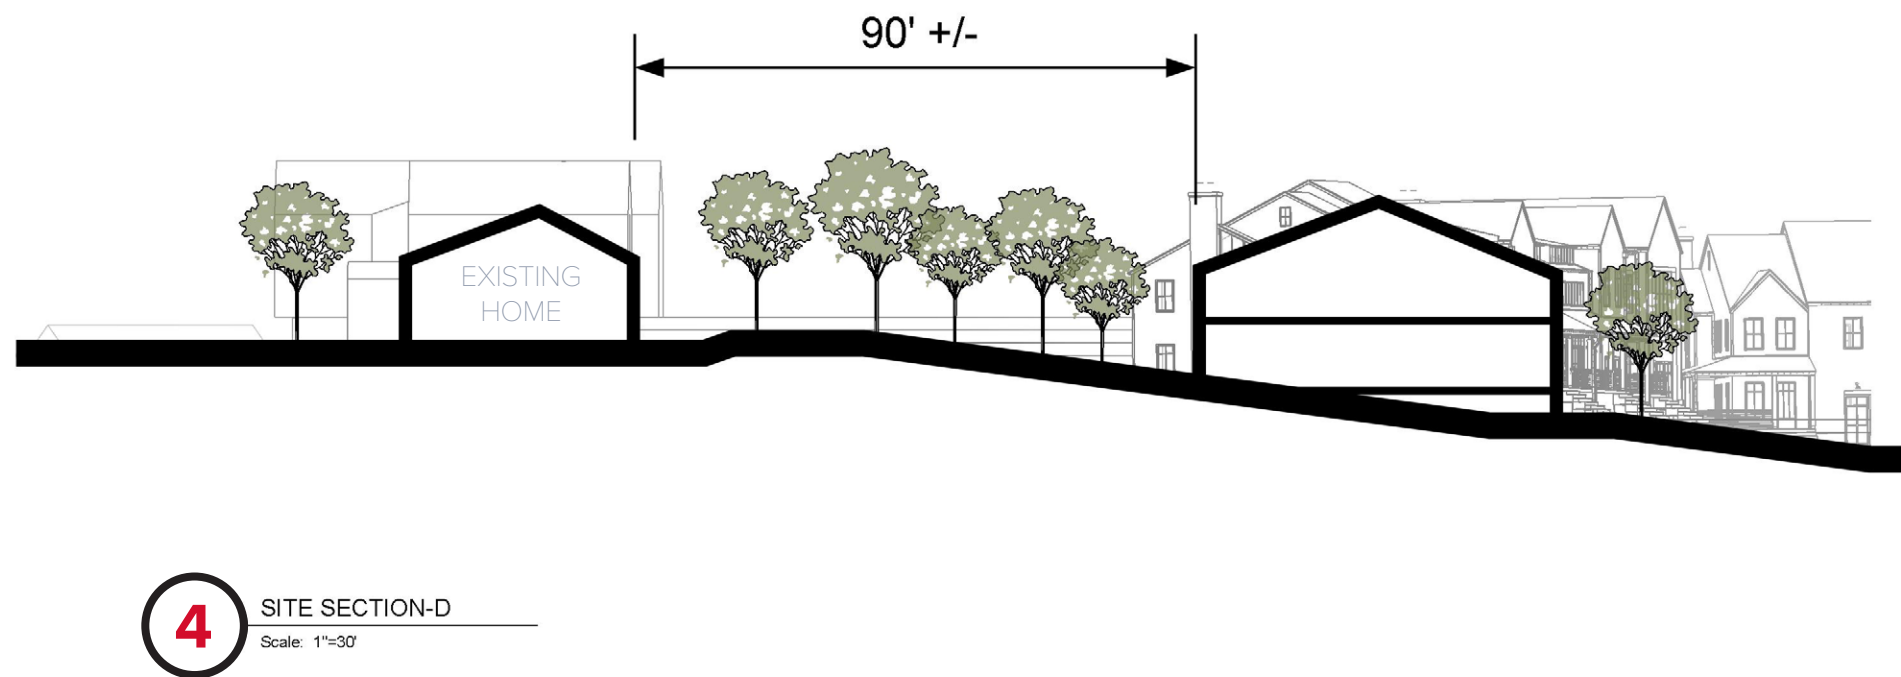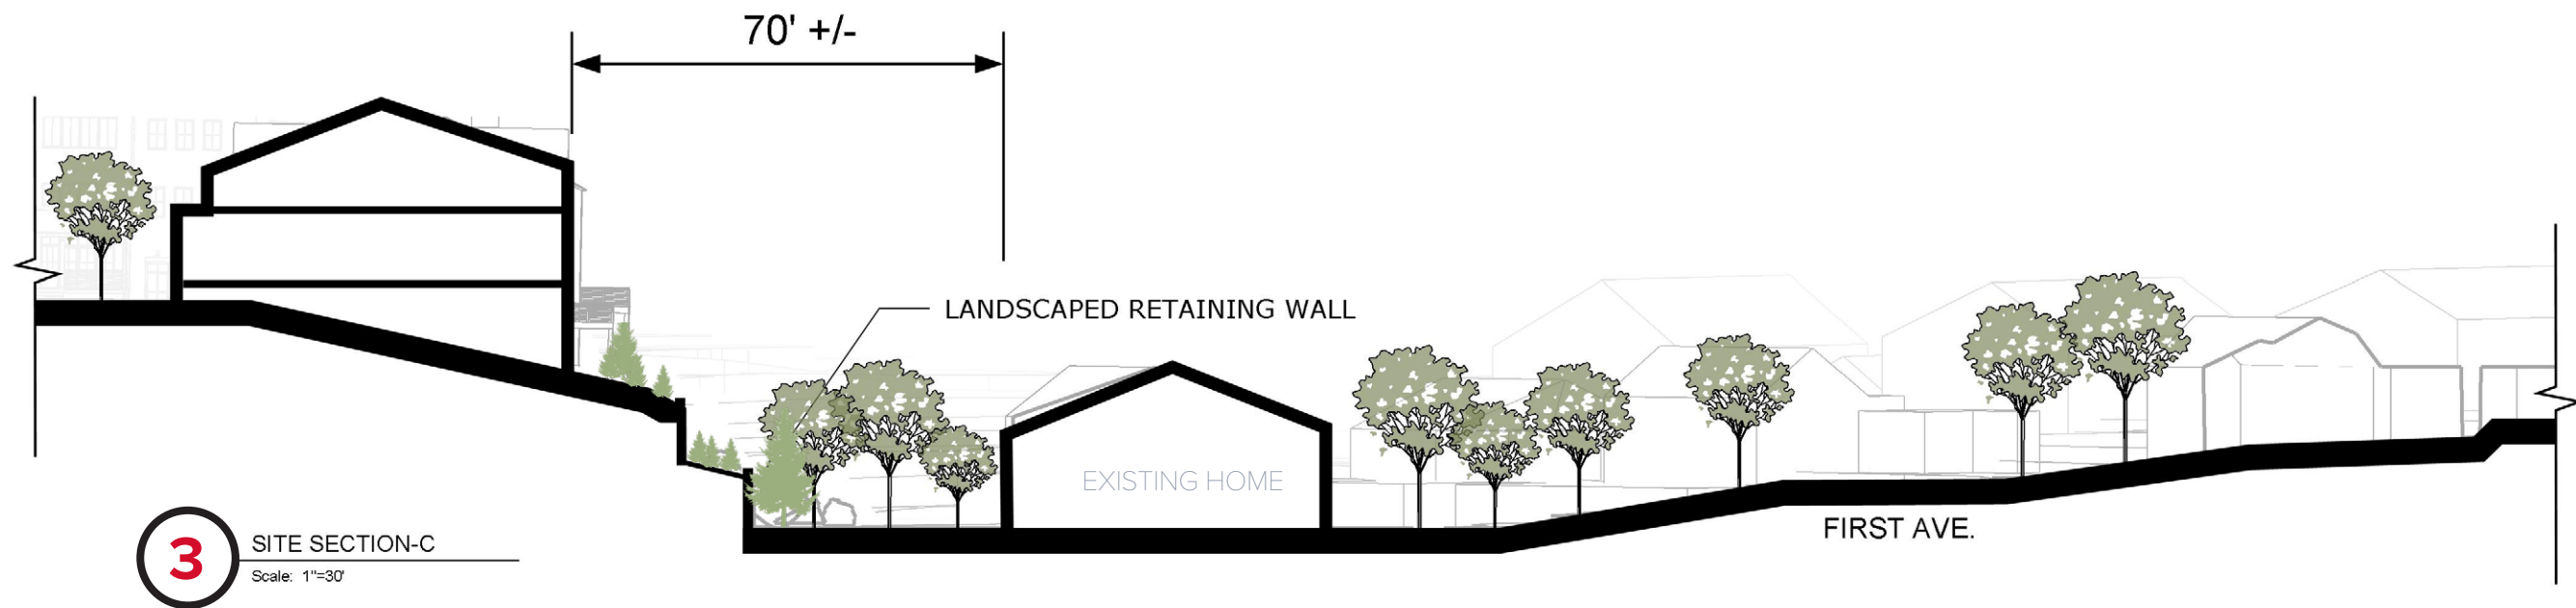

KEY PLAN

SECTIONS

SCALE 1"=30'





VIEW 03



VIEW 04



NARRAGANSETT AVE.


VIEW 05



VIEW 06

PERSHING AVE.

SECOND AVE.

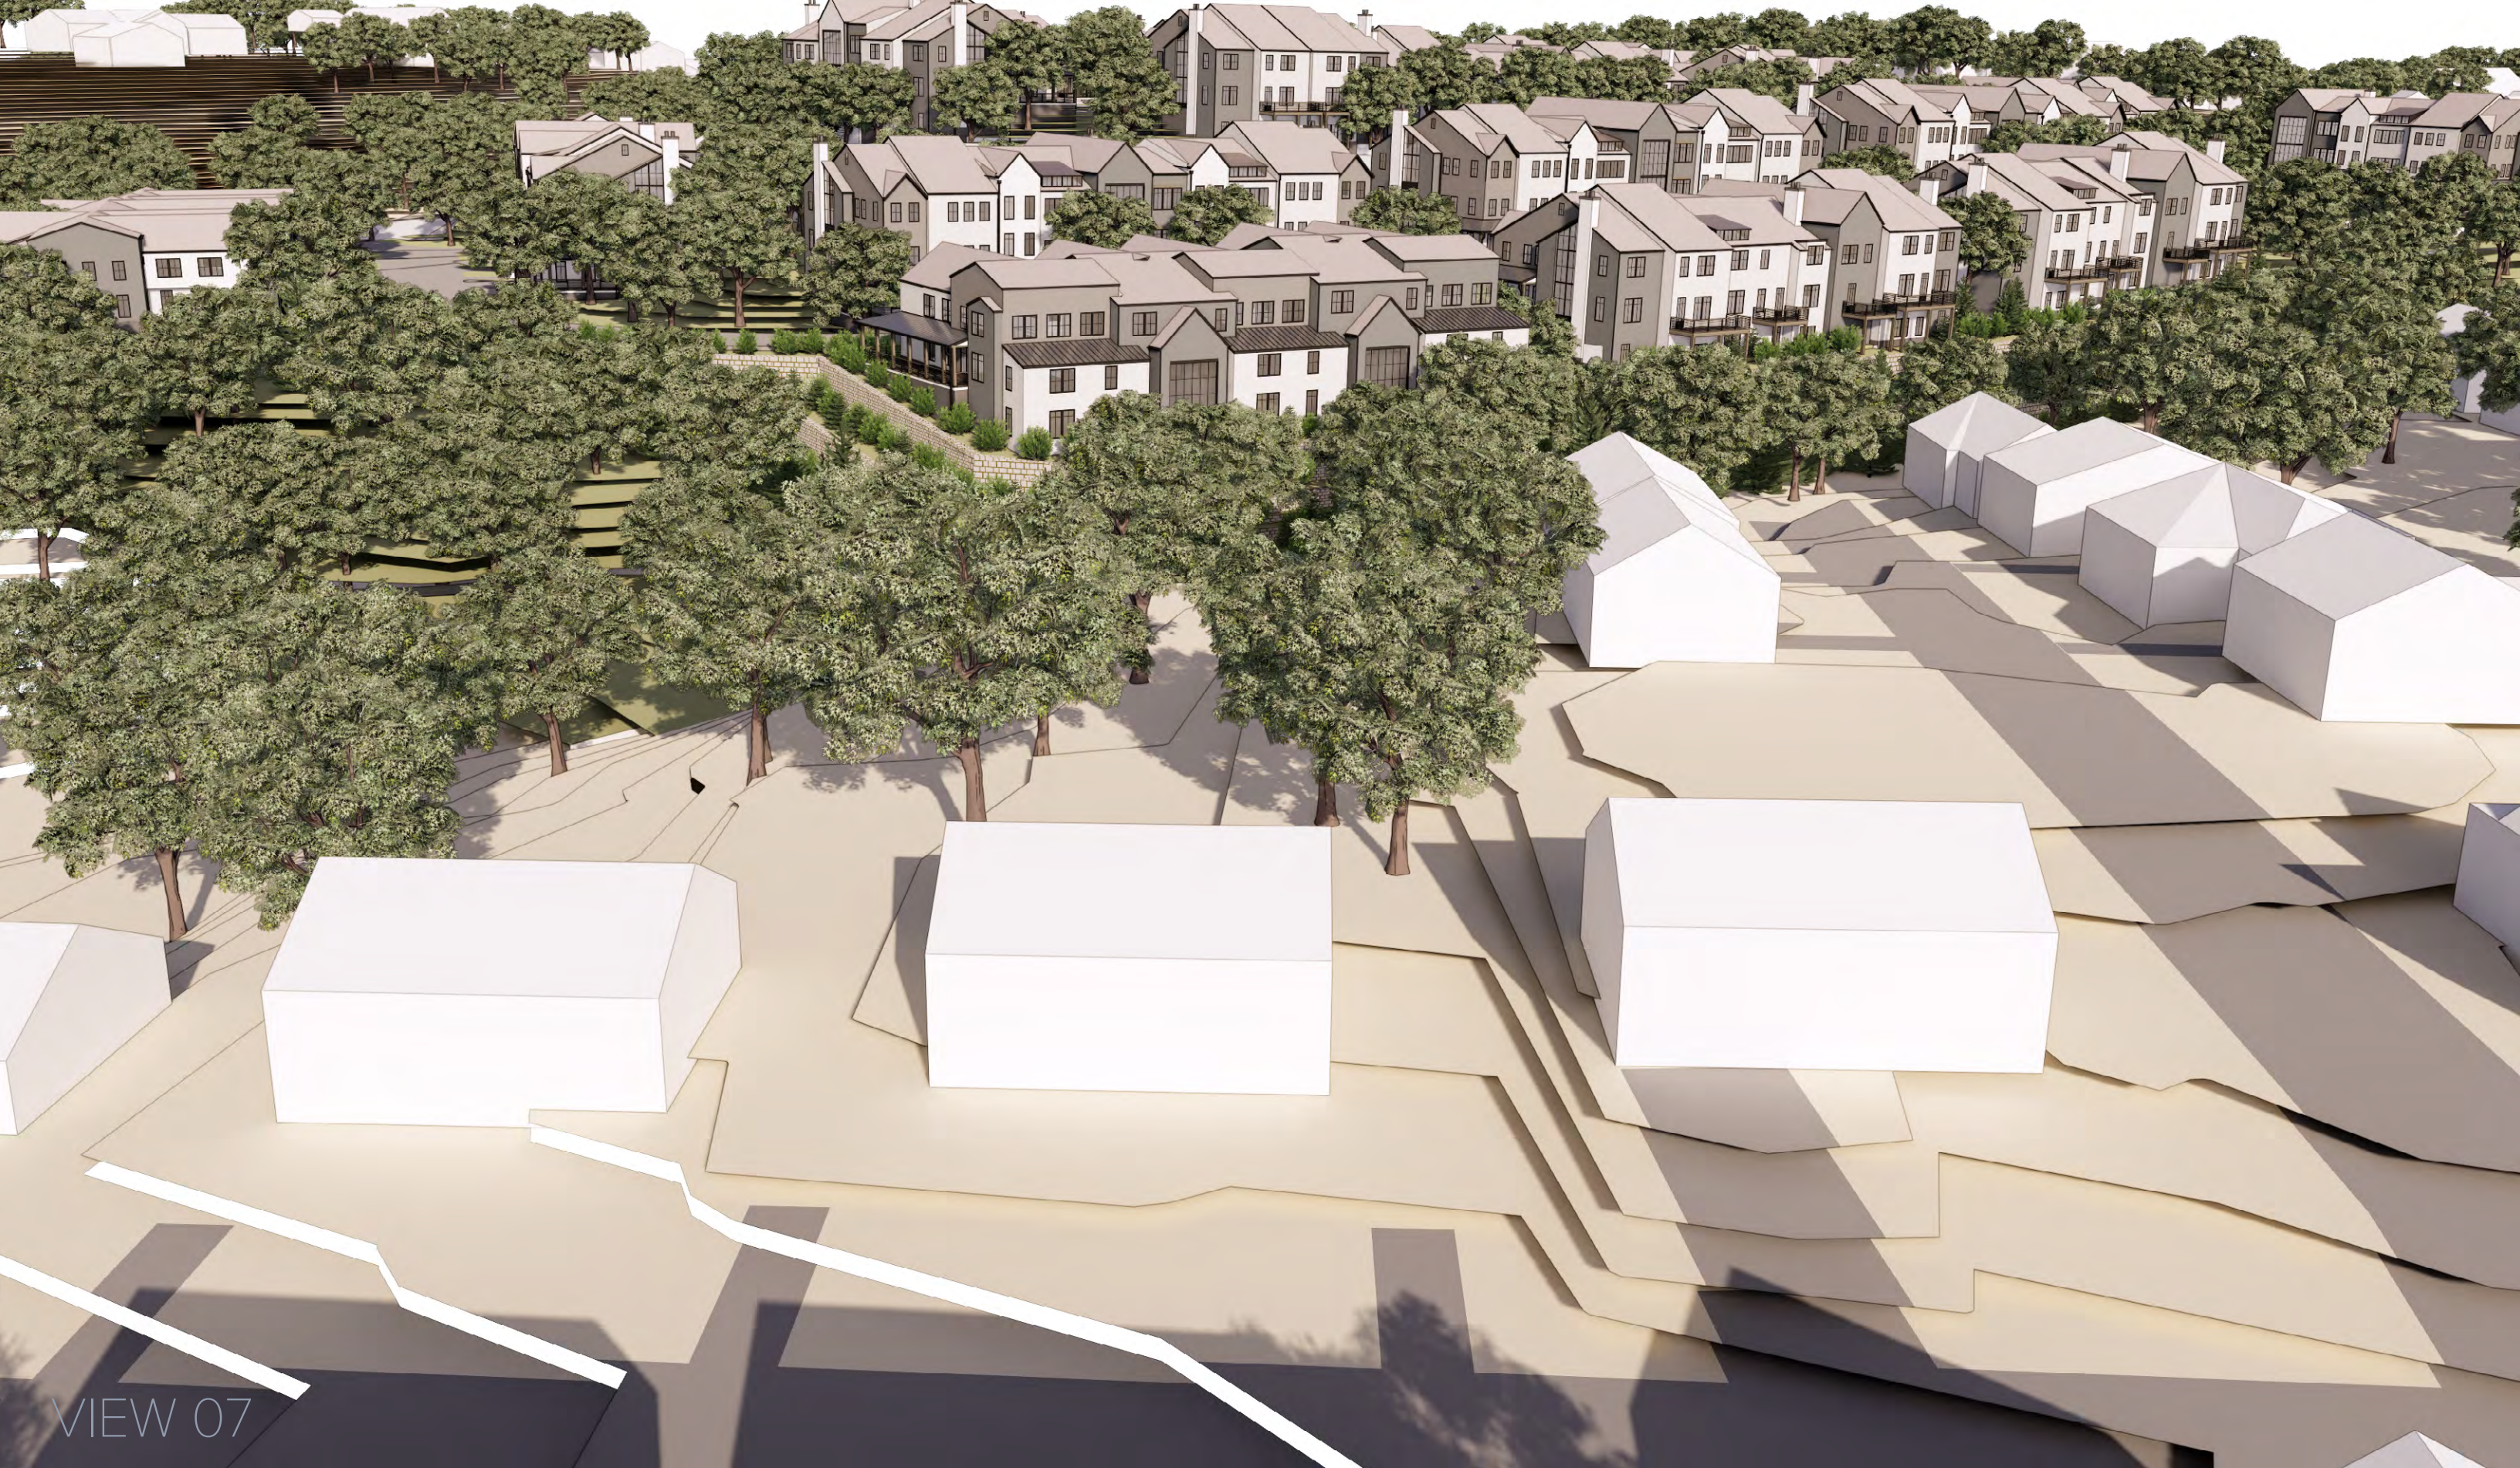

VIEW 07

EXISTING MAINTENANCE
BUILDING TO BE DEMOLISHED

VIEW 08



THANK YOU

100 N. Charles Street, Baltimore, Maryland 21201

