



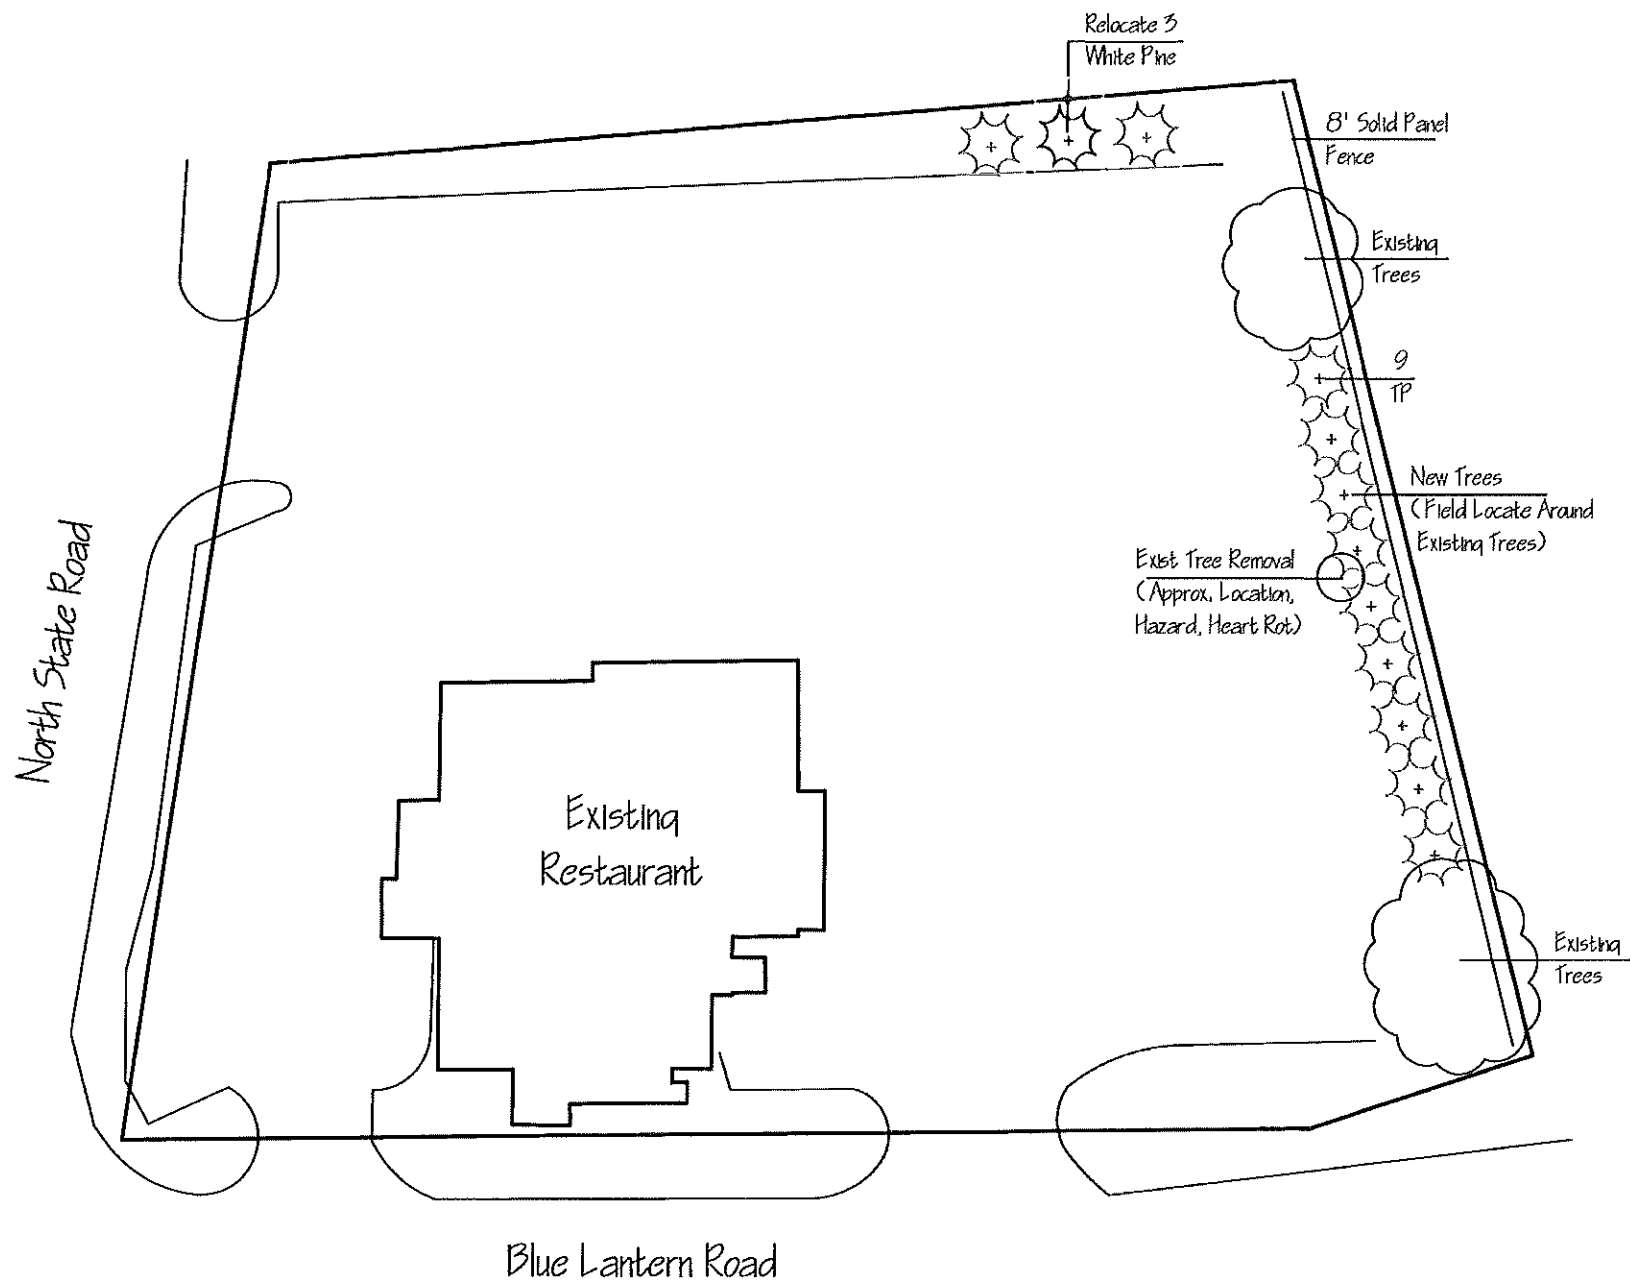


Plant List 4-1-26				
512 North State Street, Briarcliff Manor				
Stephen Lopez, Landscape Architect				
Abb.	Scientific Name	Common Name	Size	Quan.
Trees				
TP	Thuja plicata	Giant Arborvitae	10-12' ht.	9
Plant Notes:				
1. All plants to conform to the American Nurserymen Standards specifications.				
2. All plants to be typical of the species shape and form, and free of disease.				
3. Plants to be warranted healthy and in good form for 1 year or 2 growing seasons.				
4. Dig woody plant pits 12" wider than roots. Backfill w/with topsoil. Soak all t with water at planting, continue at weekly intervals as necessary for the warranty period unless sufficient rain or irrigation provided.				
5. Remove stone mulch from existing bed, replace after planting.				
6. Existing tree removal is in advance decline. Remove and grind stump.				
7. Relocate 3, 5-6' White Pine along side lot line to the location shown on the plan.				

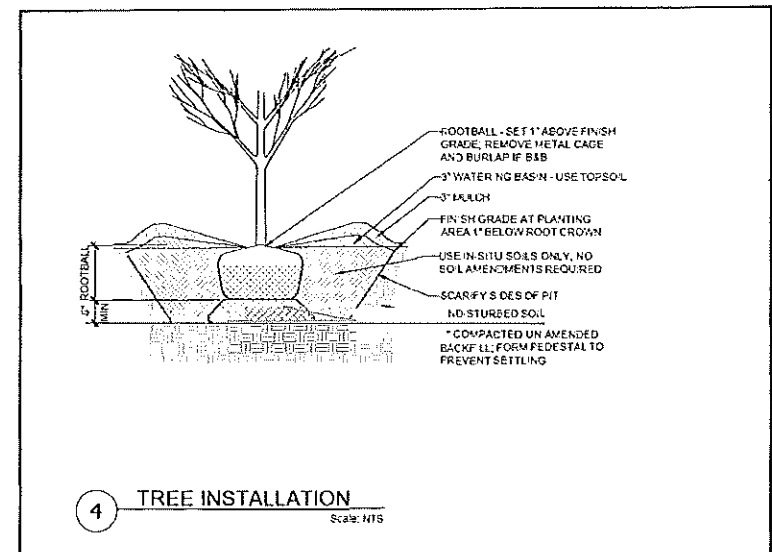

Note: Detail from Town of Ossining Website

General Notes:

1. This drawing is for plant material specification only. All base data by others. No representation or warranty is express or implied as to accuracy of same.
2. Contractor is responsible for safety of site during installation of all improvements. Thereafter the owner is responsible for maintaining a safe site.
3. All environmental constraints subject to local, state and/ or federal jurisdiction must be reviewed by appropriate agencies.

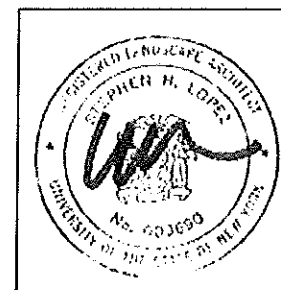

Landscape Plan

Stephen Lopez, AICP, RLA
254 Bedford Road, Pleasantville, NY 10570

512 N. State Road
Briarcliff Manor NY

Date: April 1, 2026 Scale: 1" = 30'

