



© Copyright 2010 MICHAEL PICCIRILLO ARCHITECTURE

WALL AND DOOR SYMBOLS

SEE BUILDING SECTION F

EXISTING DOOR TO REMAIN

NEW DOOR TO BE INSTALLED

NEW CONCRETE FOUR

EXISTING FOUNDATION TO REMAIN

☐ ☐ ☐ EXISTING WALL TO BE


PROJECT NAME:

BODANSKY RESIDE

RENOVATION / ADDITION

PROJECT ADDRESS:

OSSINING, NY 105

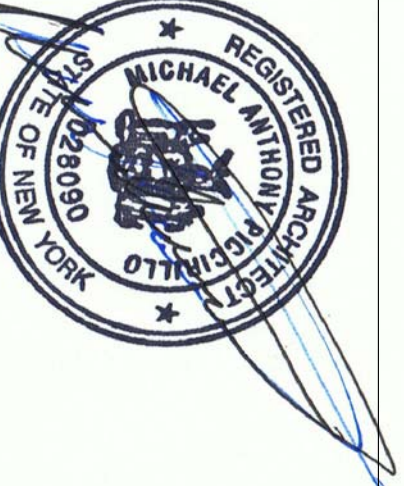

MICHAEL A PICCIRILLO

345 KEAR STREET

YORKTOWN HEIGHTS, NEW

TELEPHONE: 914-368-9

FACSIMILE: 914-302-29

michael@mpicirilloarchitects

www.mpicirilloarchitect.com


SECTIONS

SALE: AS NOTED	DATE: 0
-------------------	------------

DRAWN BY: MAP


HK'D BY: MAP

C-H

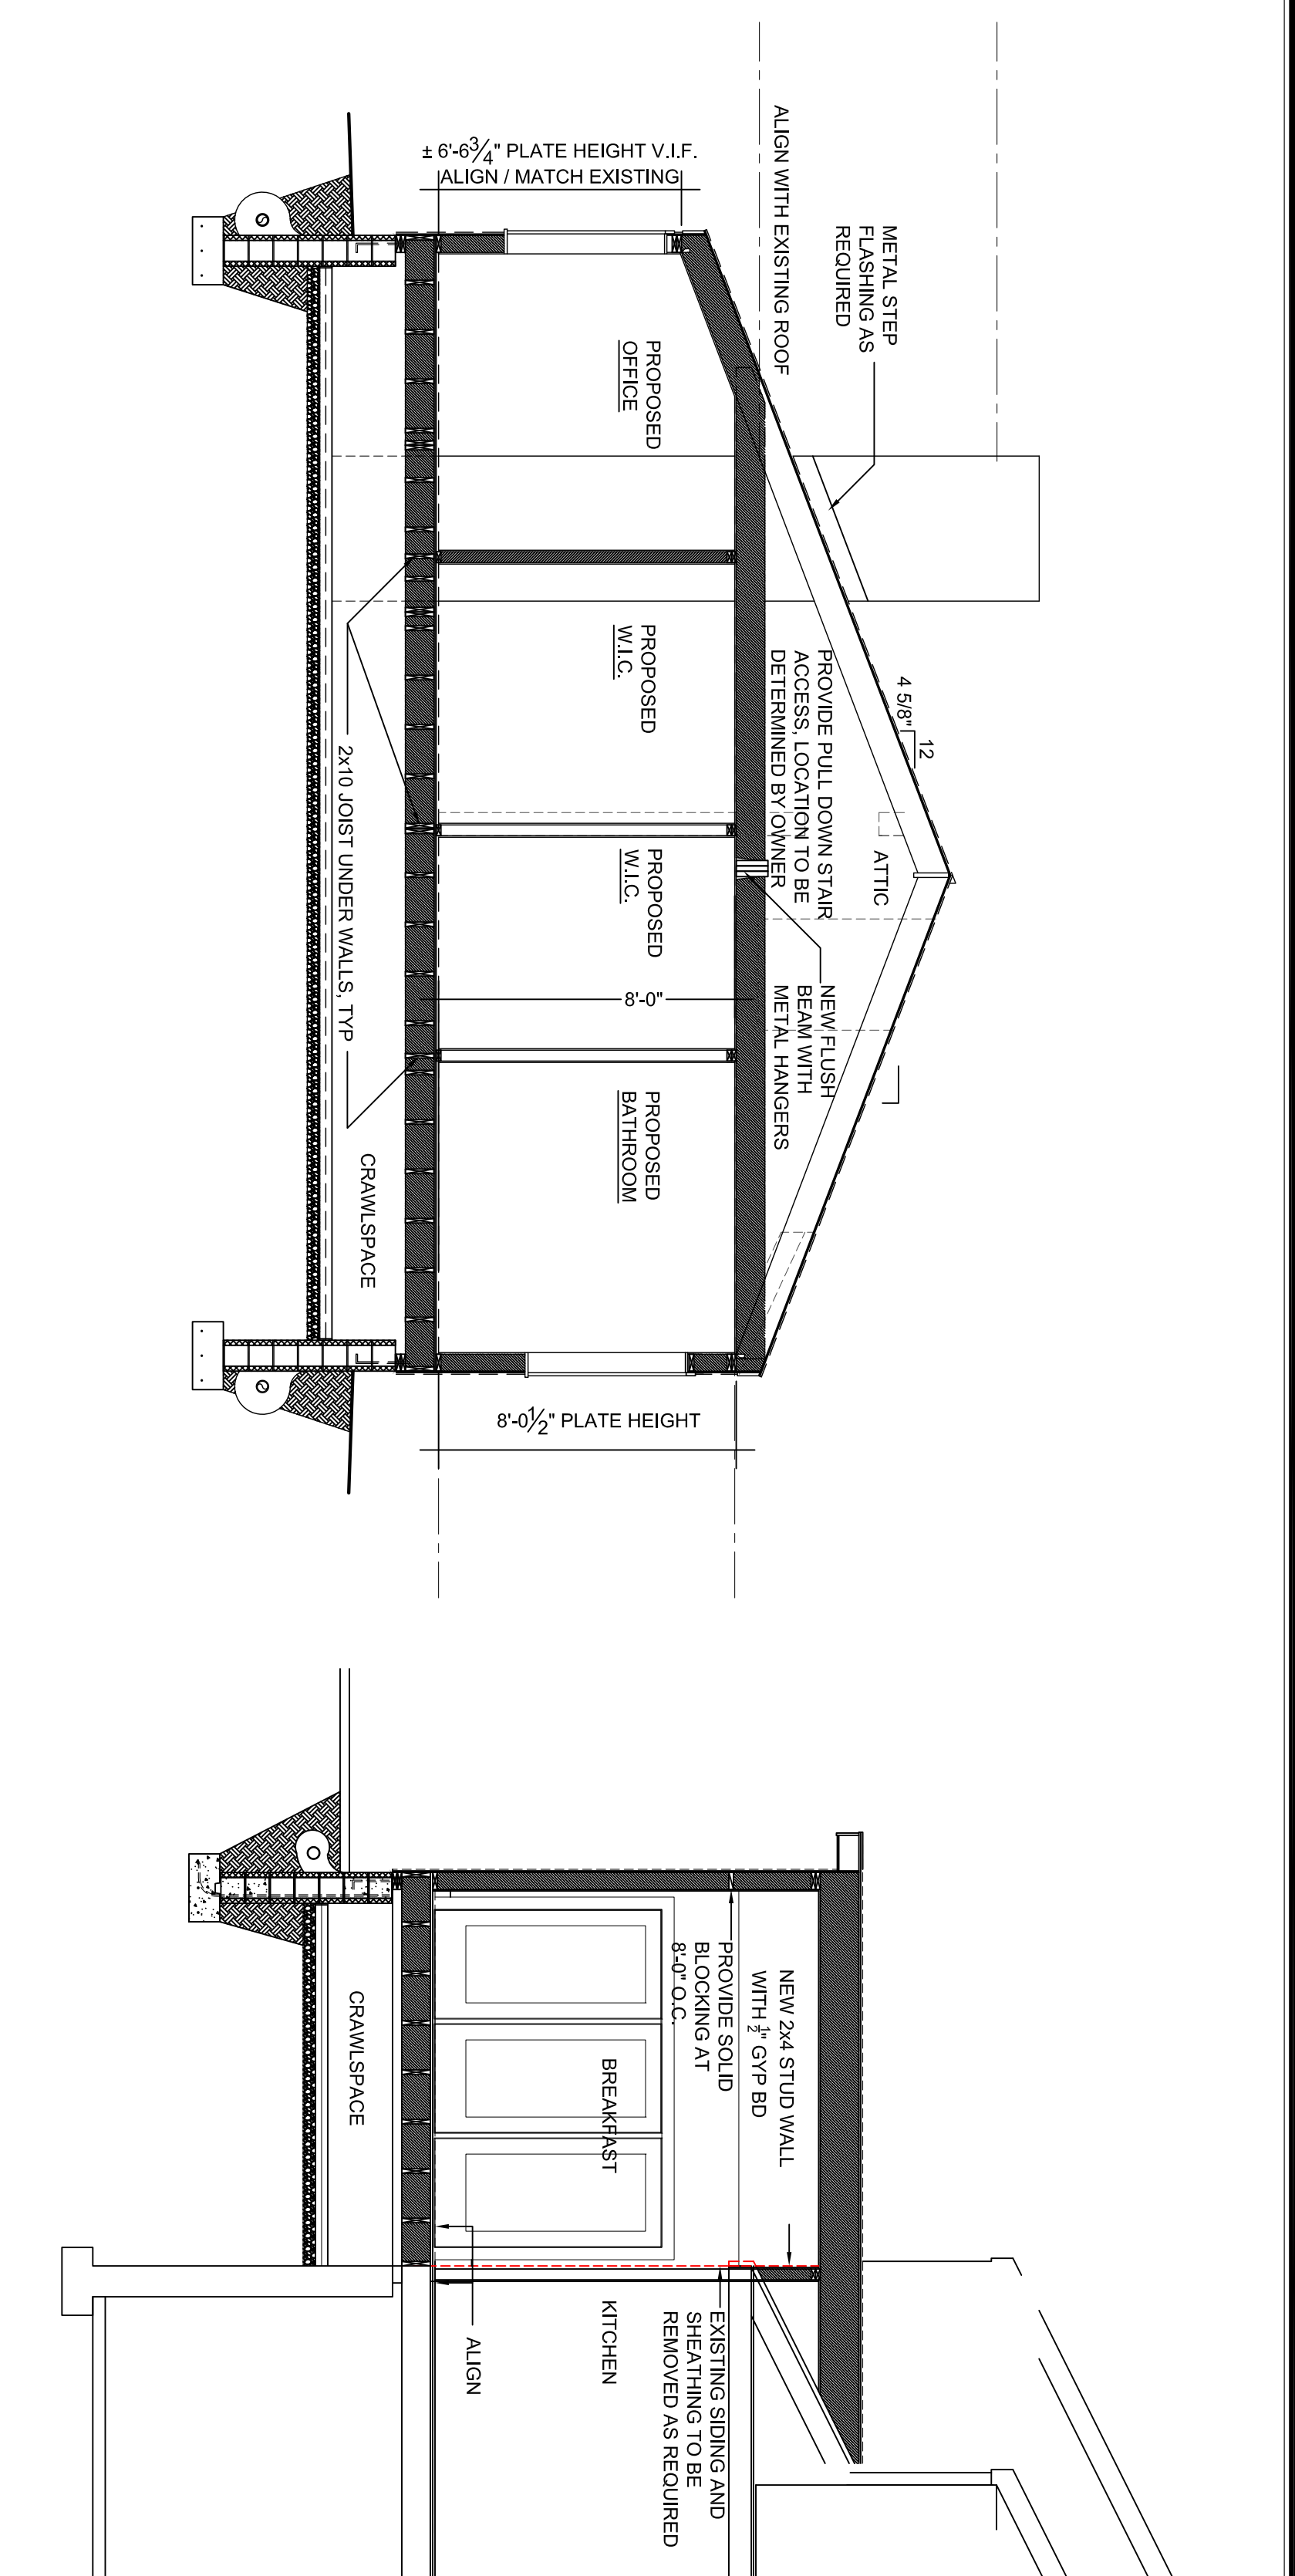


BUILDING SECTION

SCALE: 1/4" = 1'-0"

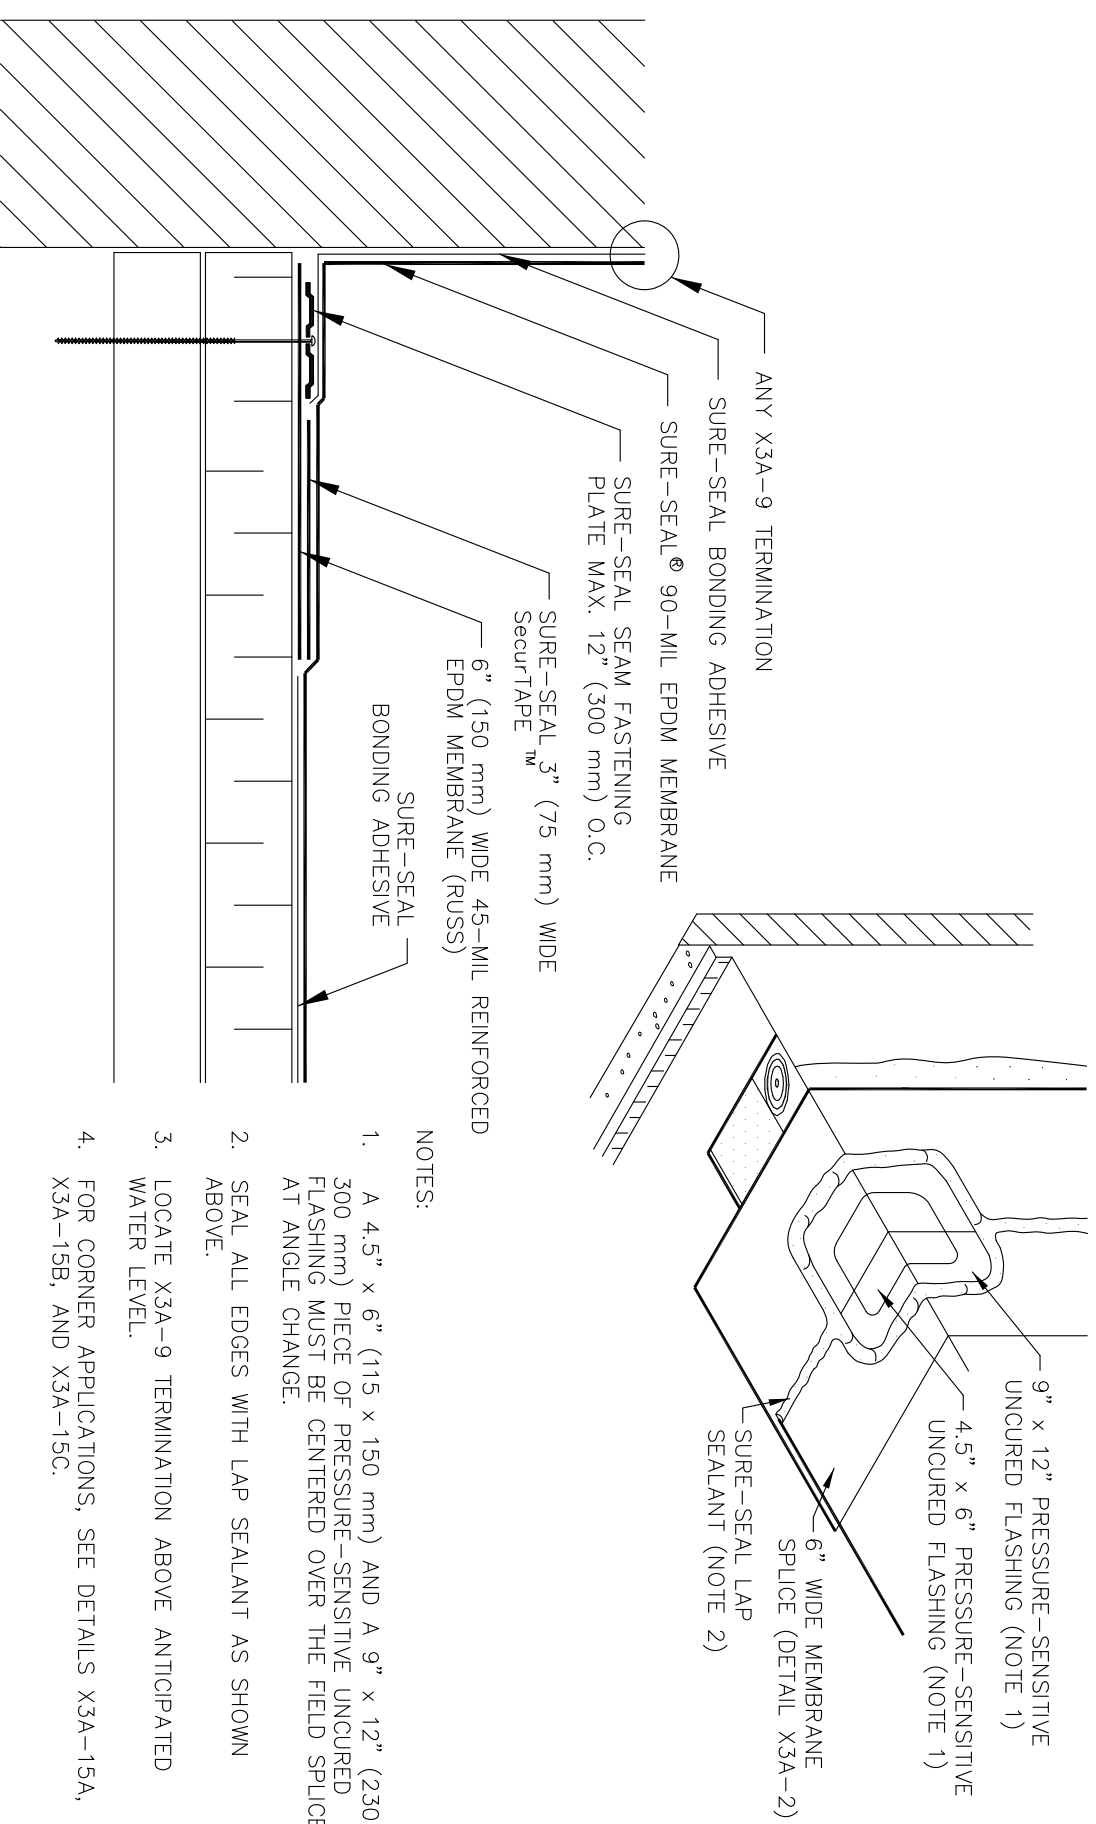

BUILDING SECOND

SCALE: 1/4" = 1'-0"

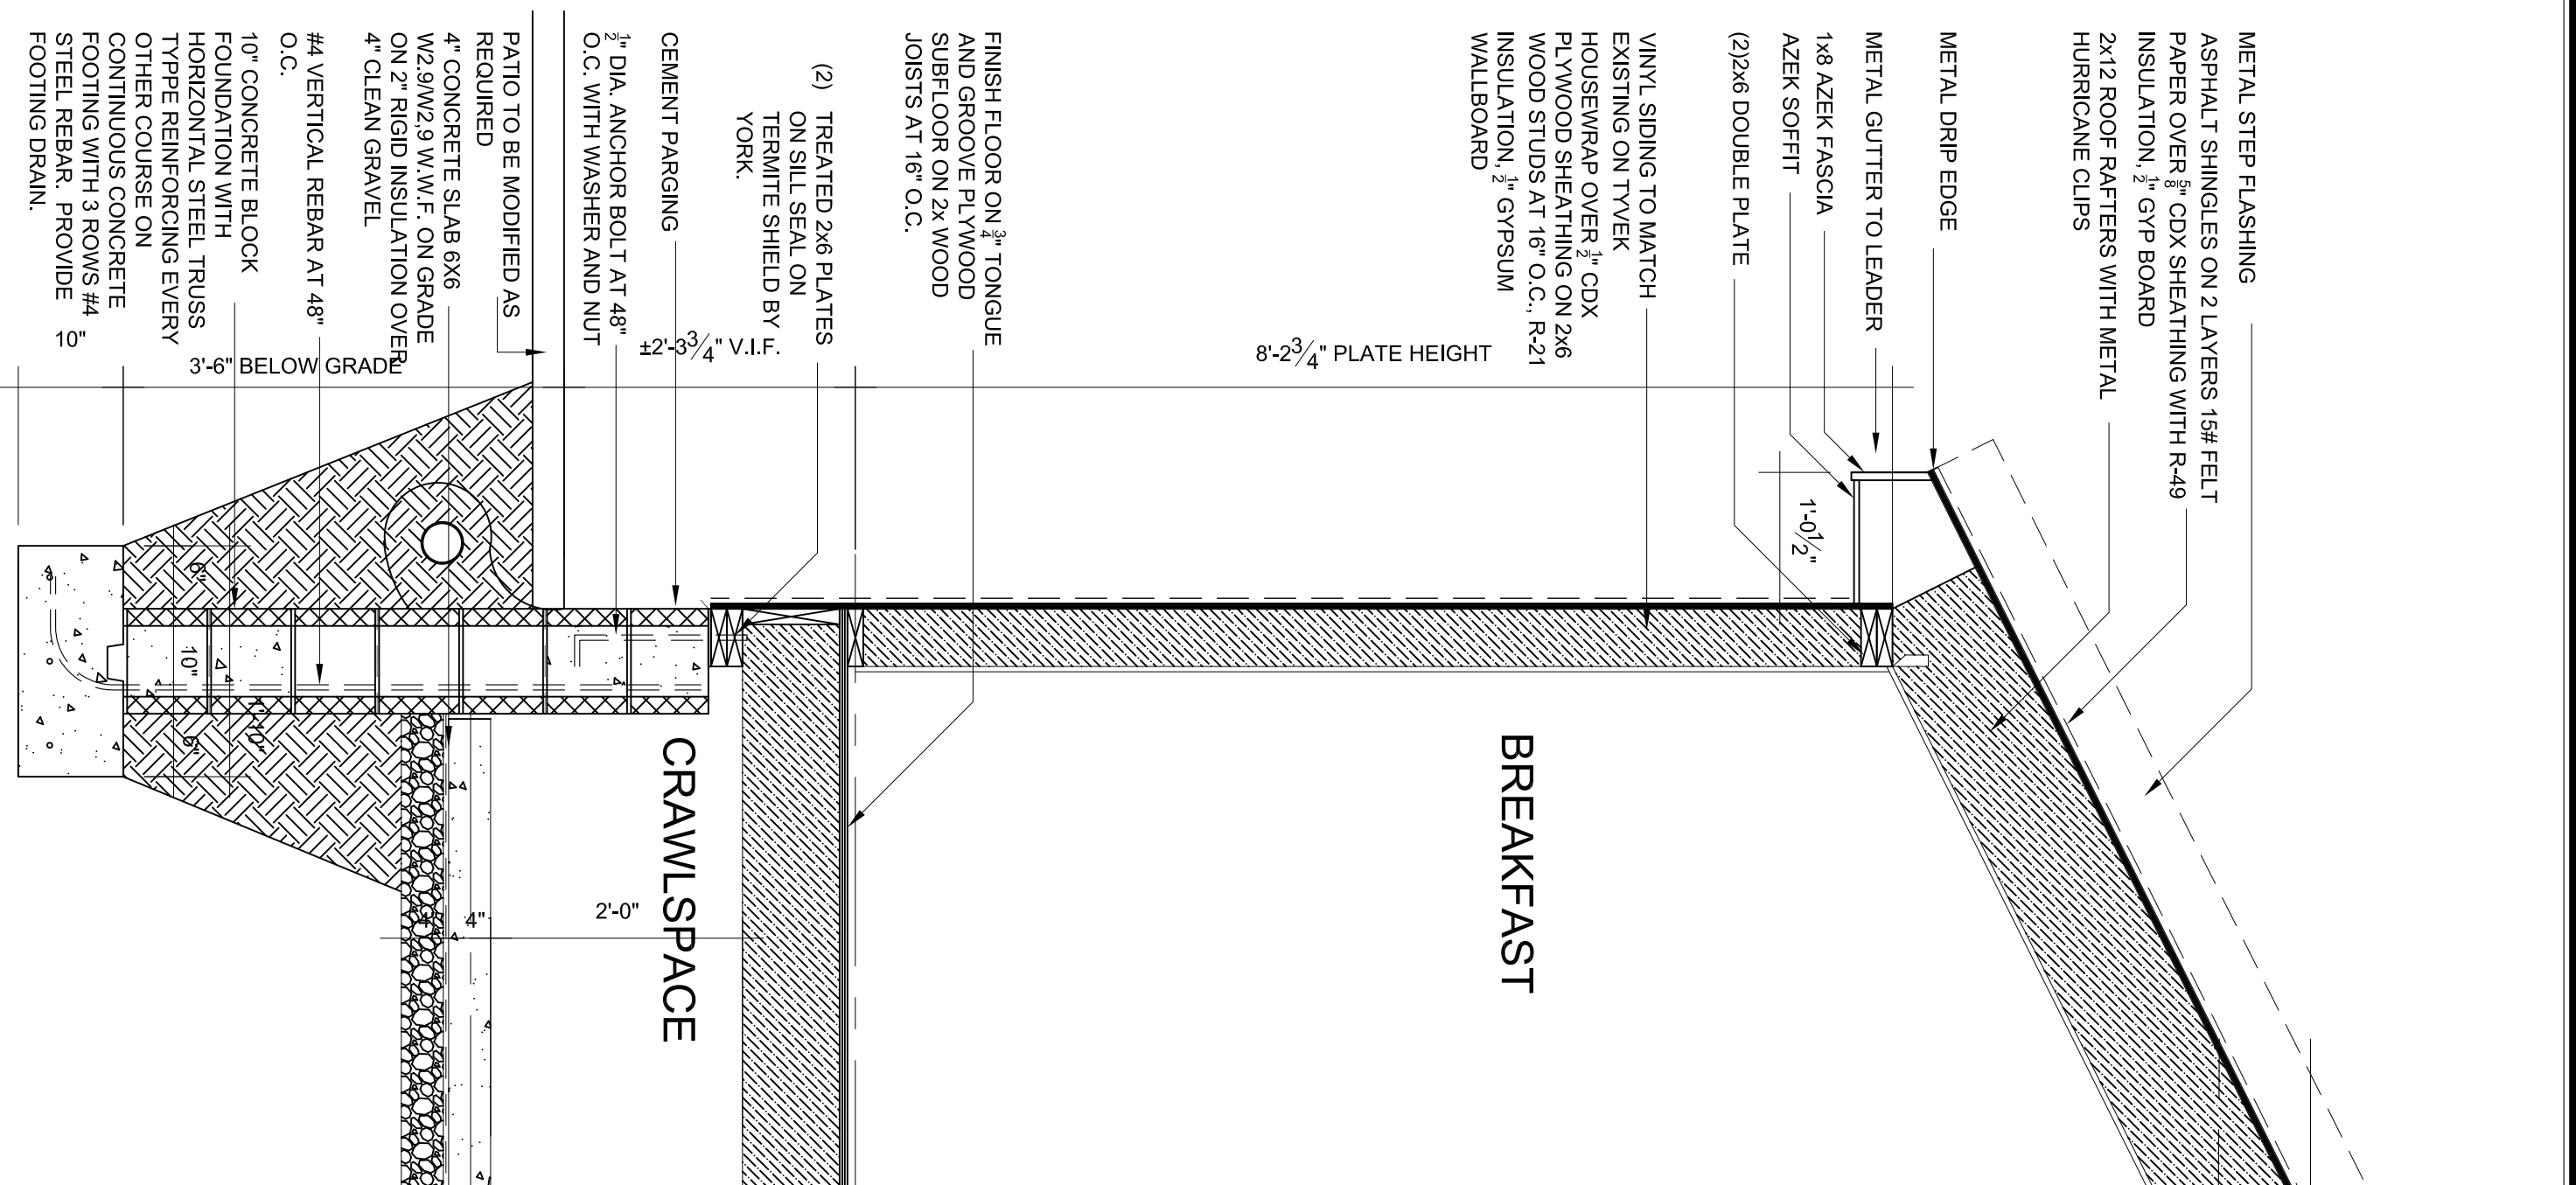

WALL COLLECTION

SCALE: $\frac{3}{4}'' = 1'-0''$

[illegible]