


MITIGATION PLAN PLANT LIST					
SYMBOL	QUANT.	BOTANICAL NAME / COMMON NAME	SIZE/CONT.	SPACING	REMARKS
AA	6	Aronia arbutifolia / Red Chokeberry	3 gal. cont.	4' o.c.	
CA	12	Clethra alnifolia / Summersweet Clethra	2 gal. cont.	4' o.c.	
CC	2	Cercis canadensis / Eastern Redbud	2"-2.5" cal.	n.a.	
CR	4	Cornus racemosa / Gray Dogwood	3 gal. cont.	7' o.c.	
CS	3	Cornus sericea / Red Osier Dogwood	3 gal. cont.	7' o.c.	
HV	6	Hamamelis virginiana / Witch Hazel	4"-5' ht.	n.a.	
IV	5	Ilex verticillata / Winterberry	3 gal. cont.	5' o.c.	4-F, 1-M
LB	6	Lindera benzoin / Spicebush	2 gal. cont.	7' o.c.	
LF	8	Leucothoe fontanesiana / Fetterbush	3 gal. cont.	4' o.c.	
MP	13	Myrica pensylvanica / Northern Bayberry	3 gal. cont.	5' o.c.	
SC	15	Sambucus canadensis / Elderberry	3 gal. cont.	5' o.c.	

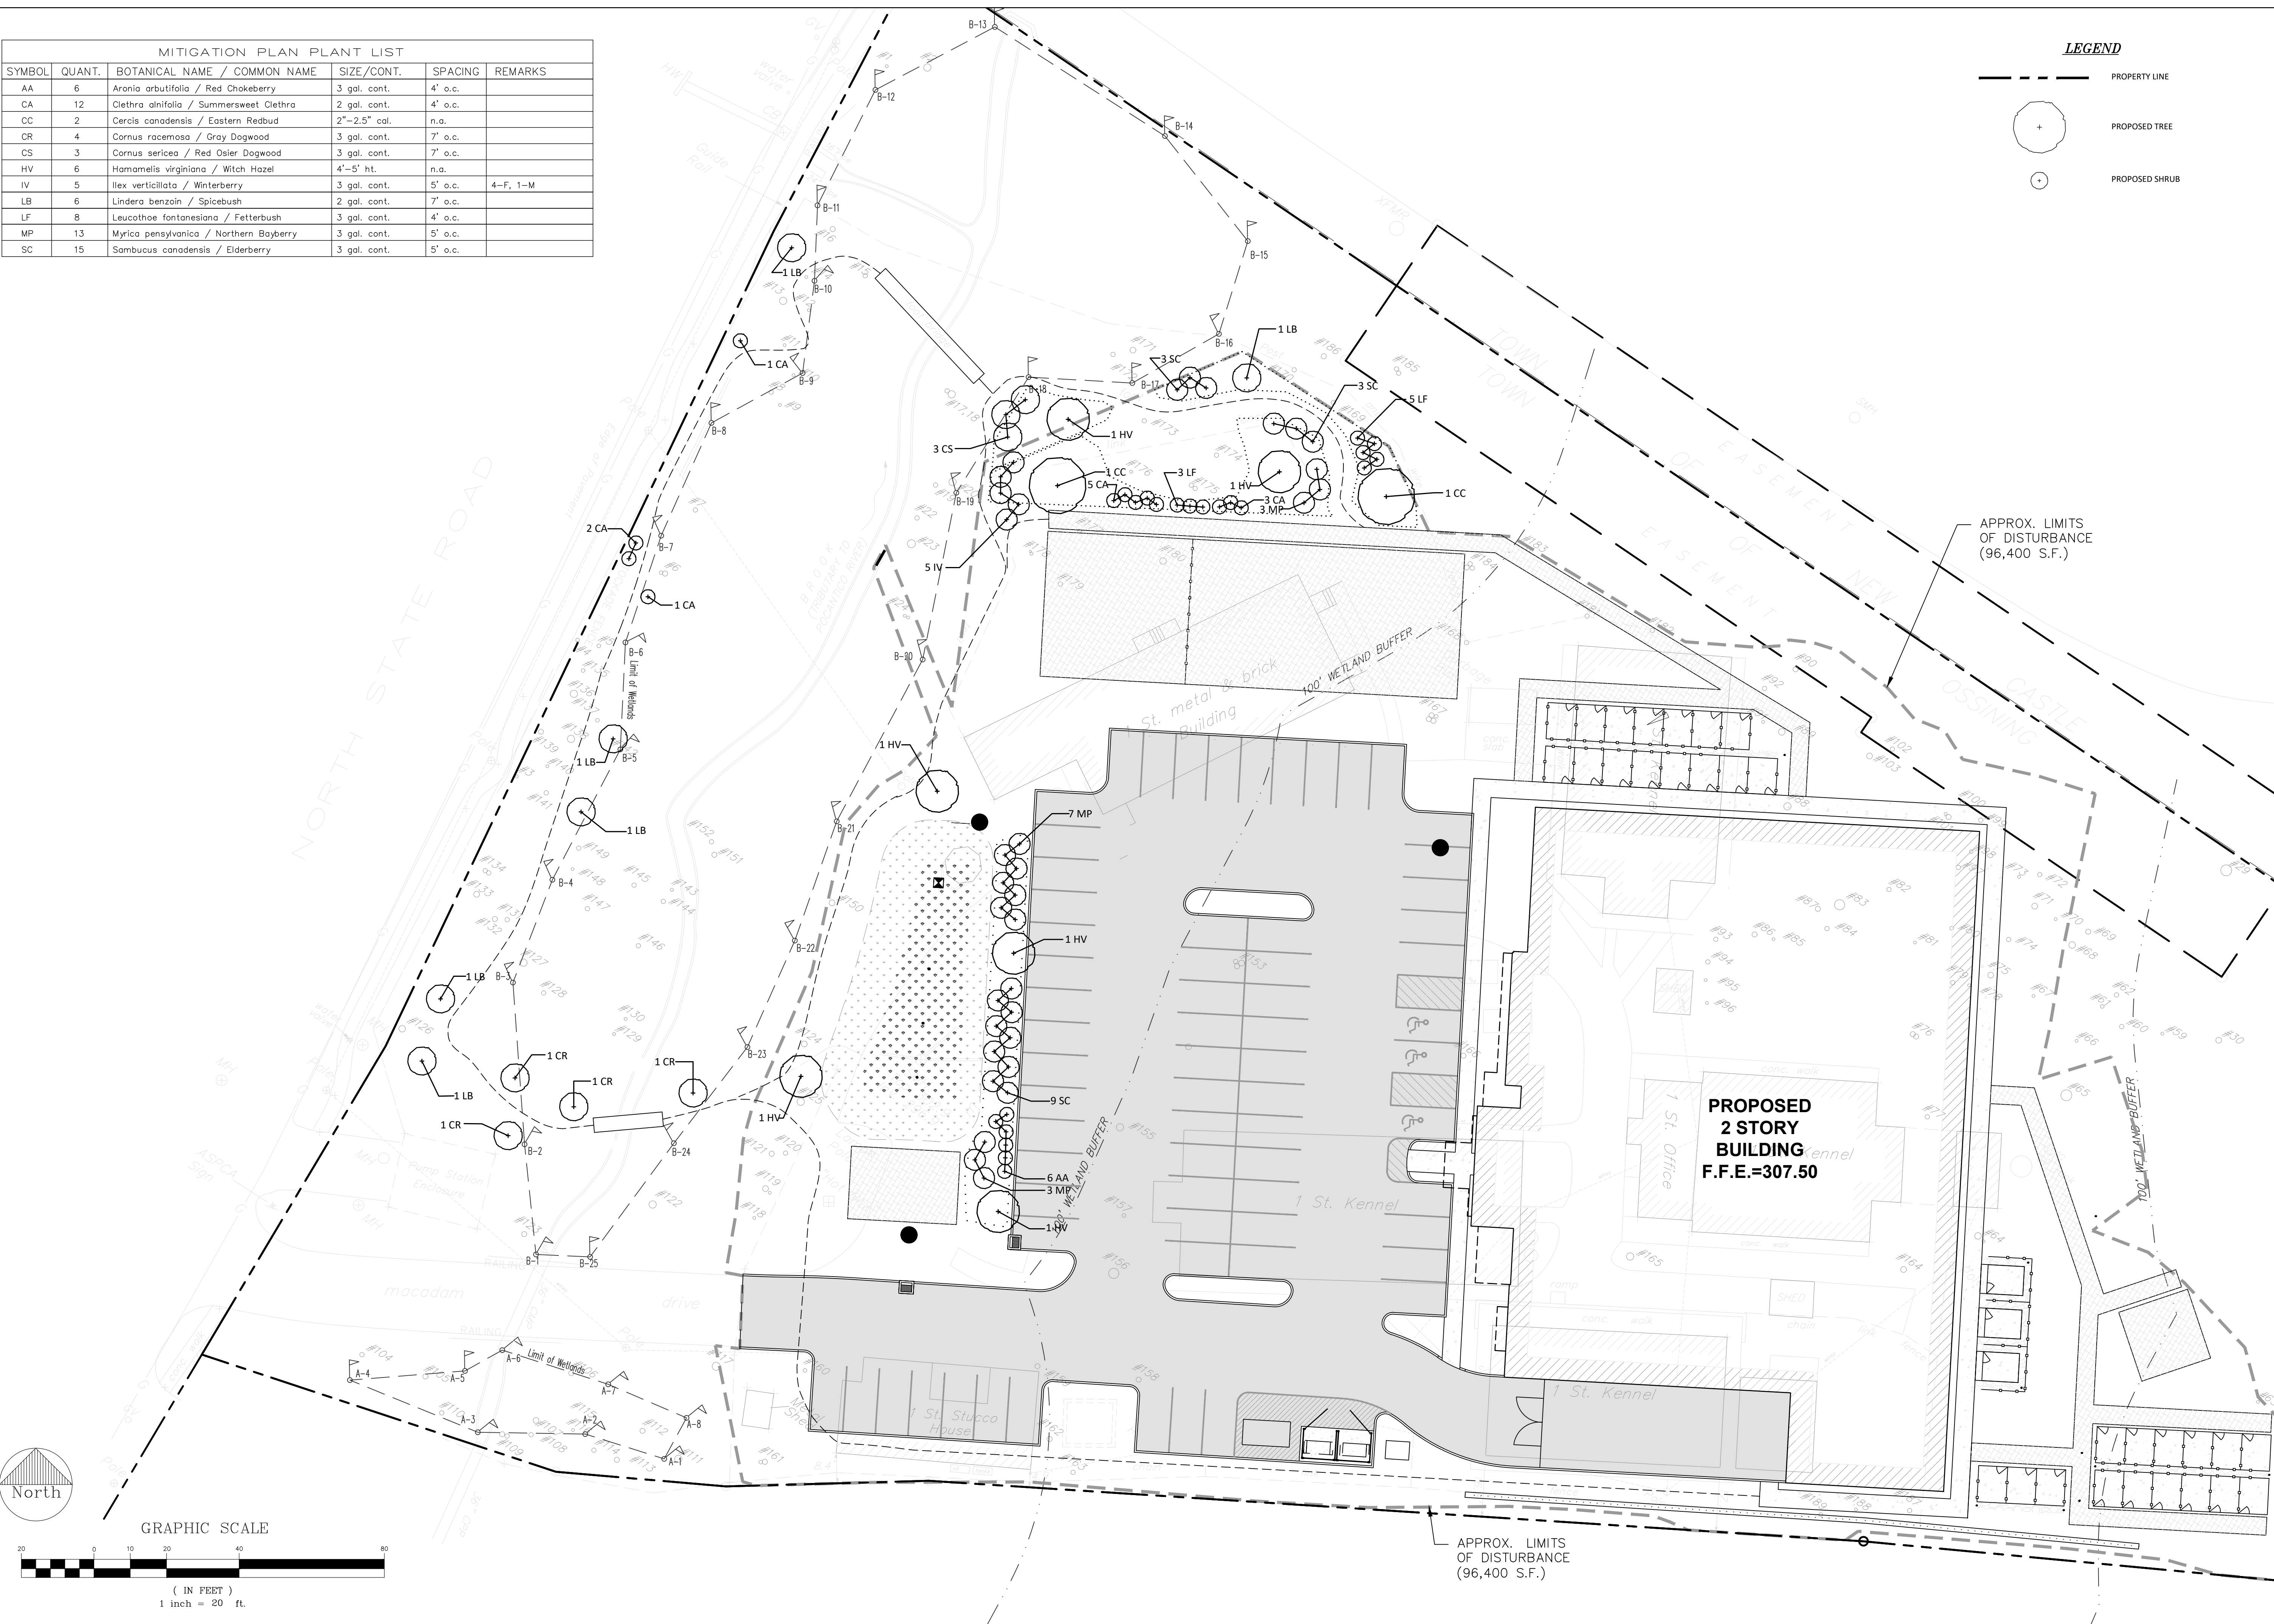

LEGEND

- PROPERTY LINE
- PROPOSED TREE
- PROPOSED SHRUB

CONSULTANTS:

ENGINEER:
Hudson Engineering & Consulting, P.C.
45 Knollwood Road, Suite 201
Elmsford, NY 10523
Tel: (914) 909-0420

ISSUED:

OWNERSHIP AND USE OF DOCUMENTS

These drawings and specifications are the property of Evans Associates Environmental Consulting, Inc. No part thereof shall be copied, disclosed to others or used in connection with any work or project other than for which they have been prepared without the express written consent of the licensed professional who prepared the document.

SEAL:



SPCA OF WESTCHESTER
590 North State Road
Ossining, New York

ENVIRONMENTAL CONSULTANT:
EVANS ASSOCIATES
ENVIRONMENTAL CONSULTING, INC.
162 Falls Road
Bethany, Connecticut 06524
T: (203) 393-0690

Drawing title:

Mitigation Plan

Date: November 15, 2018

Dwn. by: alp

ID: SPCA Mitigation Plan_11-2018

SP-1