


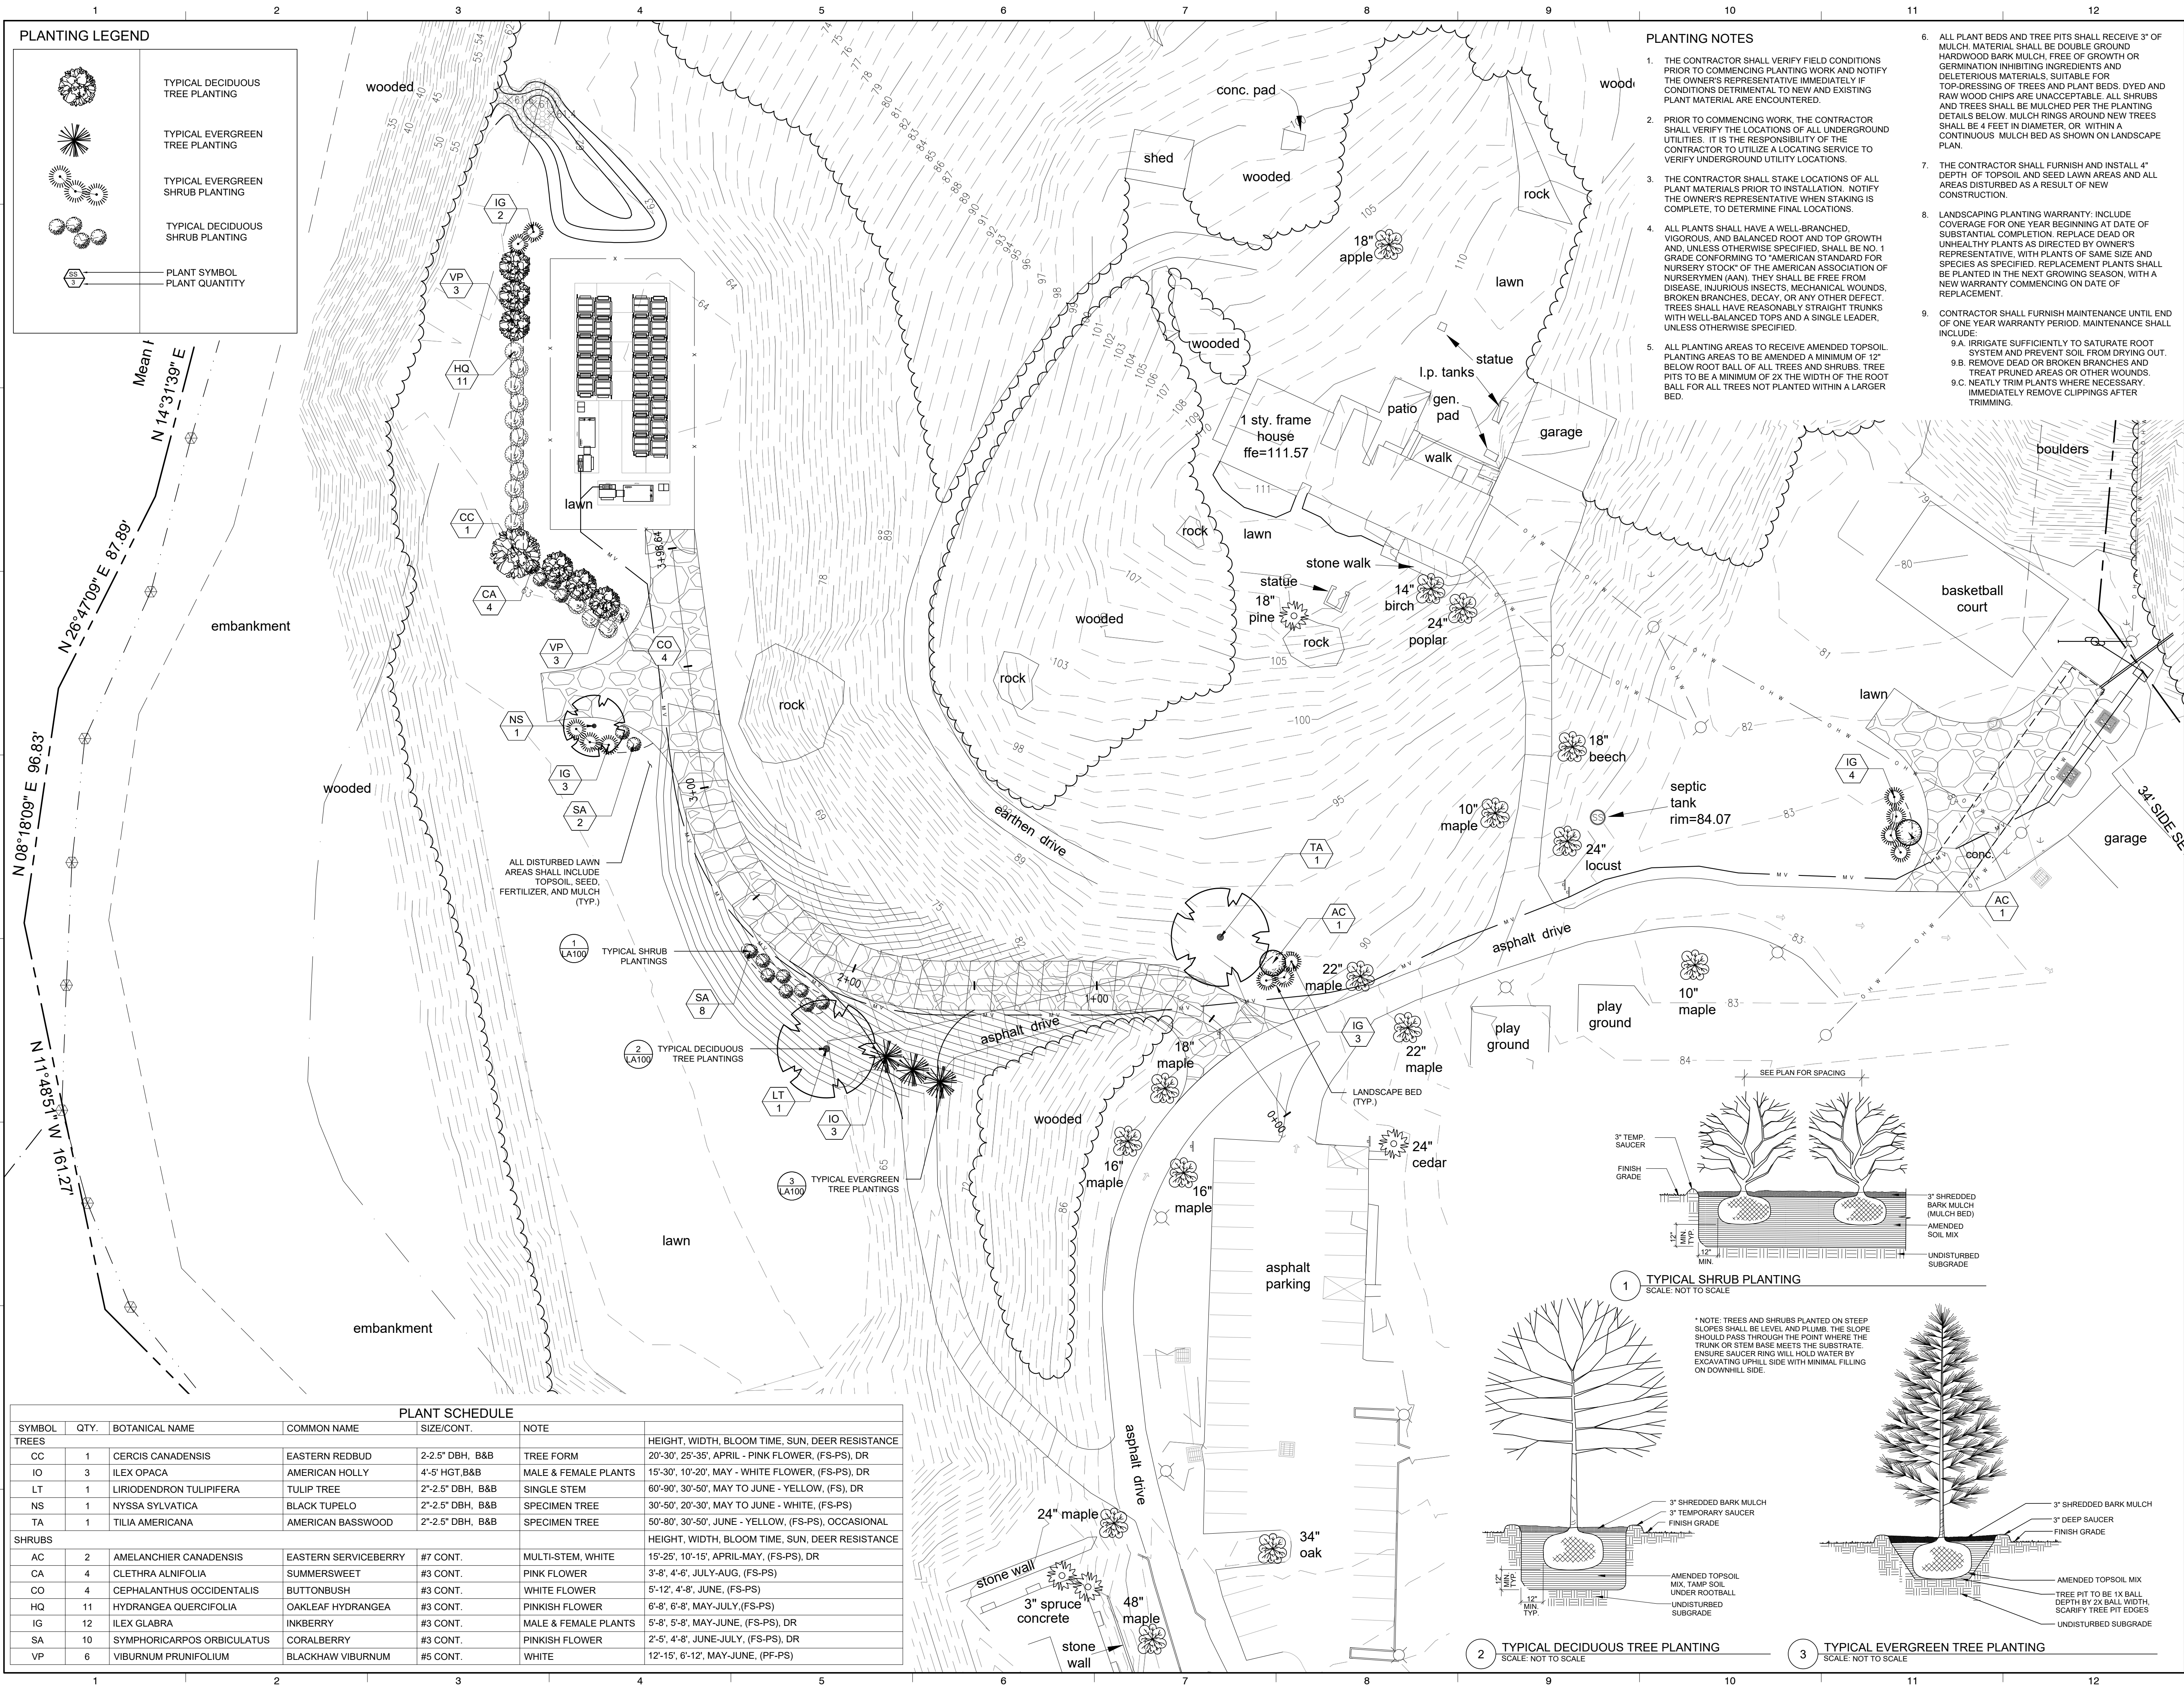

BORREGO SOLAR

Consultant: **SARATOGA ASSOCIATES**
Landscape Architects, Architects,
Engineers, and Planners, P.C.
New York City • Saratoga Springs • Syracuse

Four Congress Park Centre, 21 Congress St. Saratoga Springs, NY 12868
T 518.587.2550 F 518.587.2564 marketing@saratogaassociates.com

BORREGO SOLAR

55 TECHNOLOGY DRIVE, SUITE 102 LOWELL, MA 01851 PHONE: (888) 898-6273 FAX: (888) 843-6778
WWW.BORREGOSOLAR.COM

Dig Safely. New York
Call 811
before you dig

SITE USE PERMIT
381 N HIGHLAND AVE
OSSINING, NY 10562

REVISIONS

NO.	DATE	DESCRIPTION	DRAWN	CHK

SARATOGA ASSOCIATES PROJECT # 2020-065

UNAUTHORIZED ALTERATION OR ADDITION TO THIS DOCUMENT IS A VIOLATION OF SECTION 7009 OF THE NEW YORK STATE EDUCATION LAW. © 2020 ALL RIGHTS RESERVED SARATOGA ASSOCIATES

DATE: 12/29/2020
DRAWN BY: GMT
CHECKED BY: GMT
PHASE: TOWN REVIEW
DWG SCALE: 1" = 30'-0"

LANDSCAPE MITIGATION PLAN

LA100