


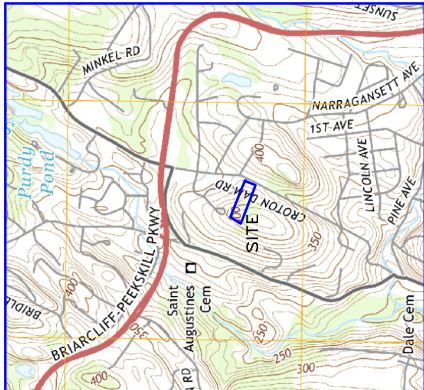



RALPH G. MASTROMONACO, P.E., P.C.
Consulting Engineers
13 Dove Court, Croton-on-Hudson, New York 10520
(914) 271-4762 (914) 271-2820 Fax

PRELIMINARY PLAT
PREPARED FOR
MARK PICUCCI
YELLOW JUG CORP.
AND
LAURA E. COUZENS
AND
TERRIE L. BENTLEY
CROTON DAM ROAD
TOWN OF OSSING
WESTCHESTER COUNTY, NY
DECEMBER 5, 2019

REVISED: 1/19/2022
REVISED: 12/14/2021
REVISED: 11/29/2021
REVISED: 8/5/2021
REVISED: 7/27/2021
REVISED: 7/16/2021
REVISED: 7/14/2021
REVISED: 6/29/2021
REVISED: 6/22/2021
REVISED: 9/11/2020
REVISED: 1/29/2020

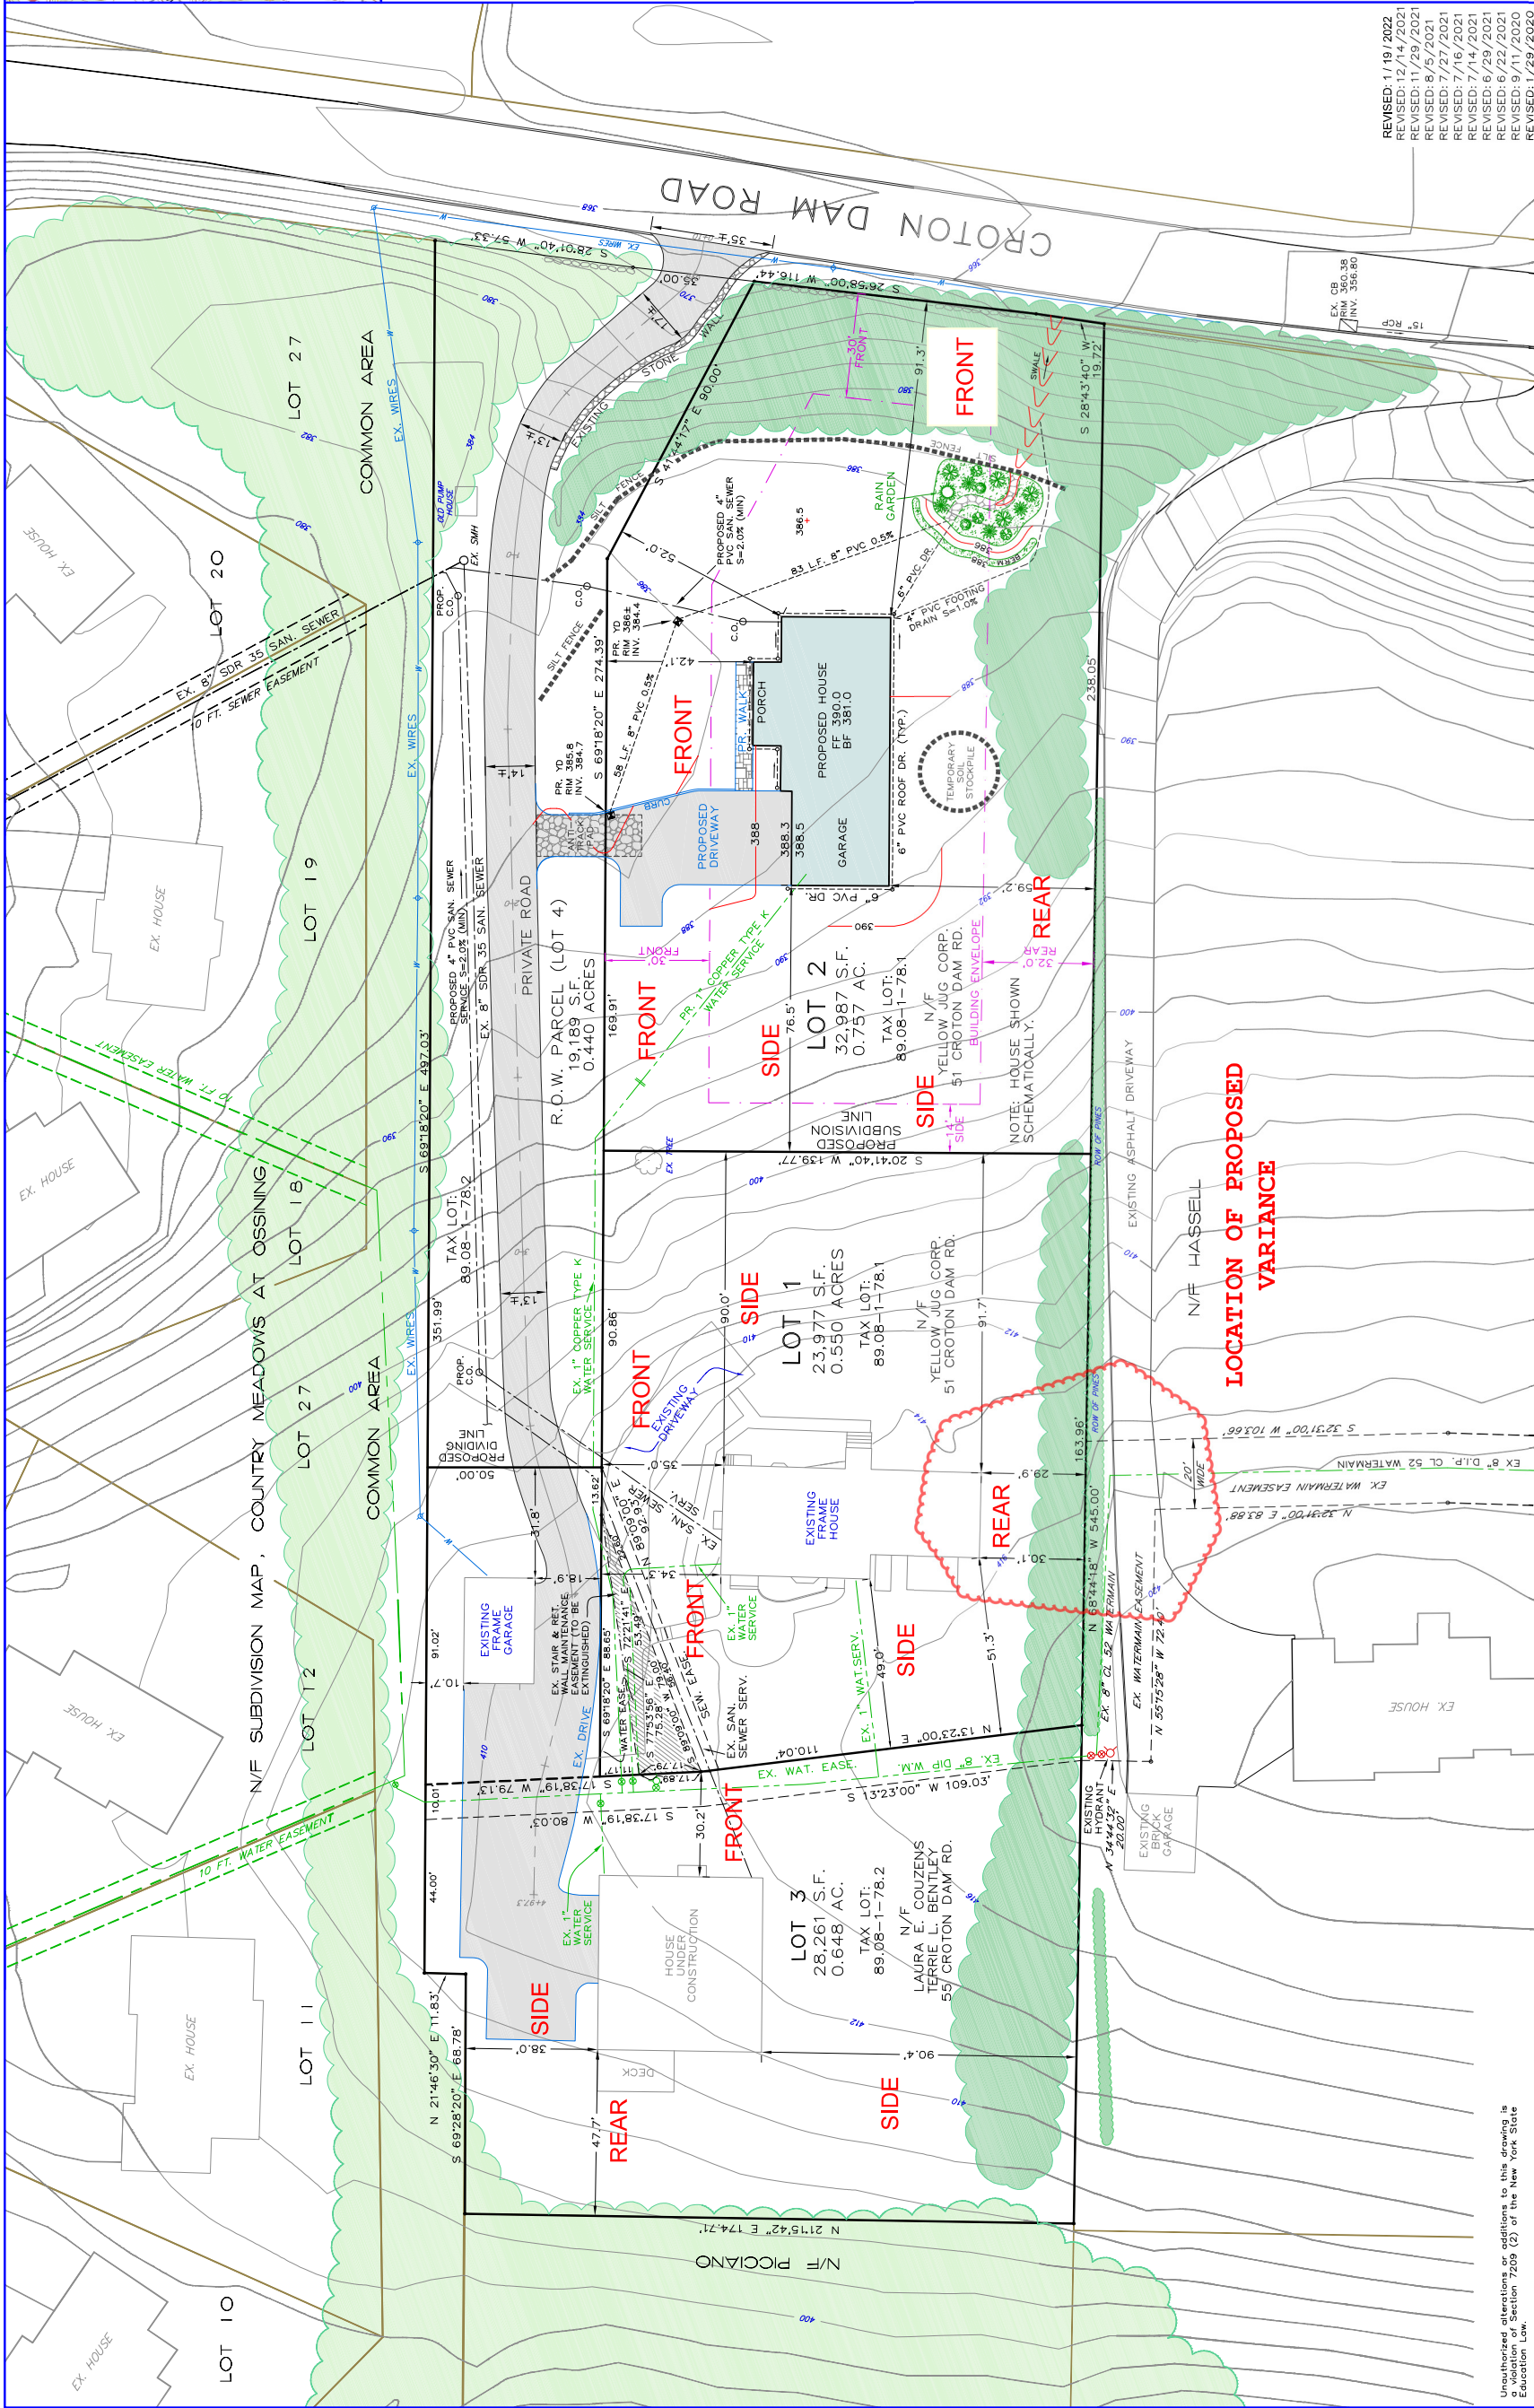

Unauthorized alterations or additions to this drawing is a violation of Section 7209 (2) of the New York State Education Law.