

IT IS A VIOLATION OF THE LAW FOR ANY PERSON UNLESS ACTING UNDER THE DIRECTION OF A LICENSED PROFESSIONAL, TO ALTER AN ITEM IN ANY WAY, IF AN ITEM BEARING THE SEAL OF A LICENSED PROFESSIONAL IS ALTERED. THE ALTERING LICENSED PROFESSIONAL SHALL AFFIX THEIR OWN SEAL, AND THE NOTATION "ALTERED BY" FOLLOWED BY THEIR SIGNATURE AND DATE OF SUCH ALTERATION, AND A SPECIFIC DESCRIPTION OF THE ALTERATION.

IT IS A VIOLATION OF THE LAW FOR ANY PERSON, UNLESS ACTING UNDER THE DIRECTION OF A LICENSED PROFESSIONAL, TO ALTER AN ITEM IN ANY MANNER, IF AN ITEM BEARING THE SEAL OF A LICENSED PROFESSIONAL IS ALTERED. THE ARCHITECT'S SEAL AND SIGNATURE ARE REQUIRED ON ALL DRAWINGS. ANY PERSON WHO VIOLATES THIS PROVISION SHALL BE SUBJECT TO A FINE OF \$1,000.00 AND/OR IMPRISONMENT FOR A TERM OF UP TO 1 YEAR. ANY PERSON WHO VIOLATES THIS PROVISION SHALL BE SUBJECT TO A FINE OF \$1,000.00 AND/OR IMPRISONMENT FOR A TERM OF UP TO 1 YEAR.


THESE PLANS ARE NOT VALID FOR A BUILDING PERMIT UNLESS ORIGINALLY SIGNED AND SEALED BY THE ARCHITECT AND ARE FOR THE CONSTRUCTION OF THE PROJECT ONLY. THE PERSON WHOSE NAME APPEARS ON THE PLANS, SHALL BE RESPONSIBLE TO COMPENSATE THE ARCHITECT.

DO NOT SCALE PRINTS. THESE PLANS ARE THE PROPERTY OF THE ARCHITECT. ANY USE OR REPRODUCTION IN WHOLE OR PART WITHOUT THE WRITTEN AUTHORIZATION OF THE ARCHITECT IS PROHIBITED. ANY PERSON WHO VIOLATES THIS PROVISION SHALL BE SUBJECT TO A FINE OF \$1,000.00 AND/OR IMPRISONMENT FOR A TERM OF UP TO 1 YEAR.

Legend

---	Existing Wall (To Be Removed)
---	Existing Wall (To Remain)

Demolition
Second Floor Plan
Scale: 1/4" = 1'-0"

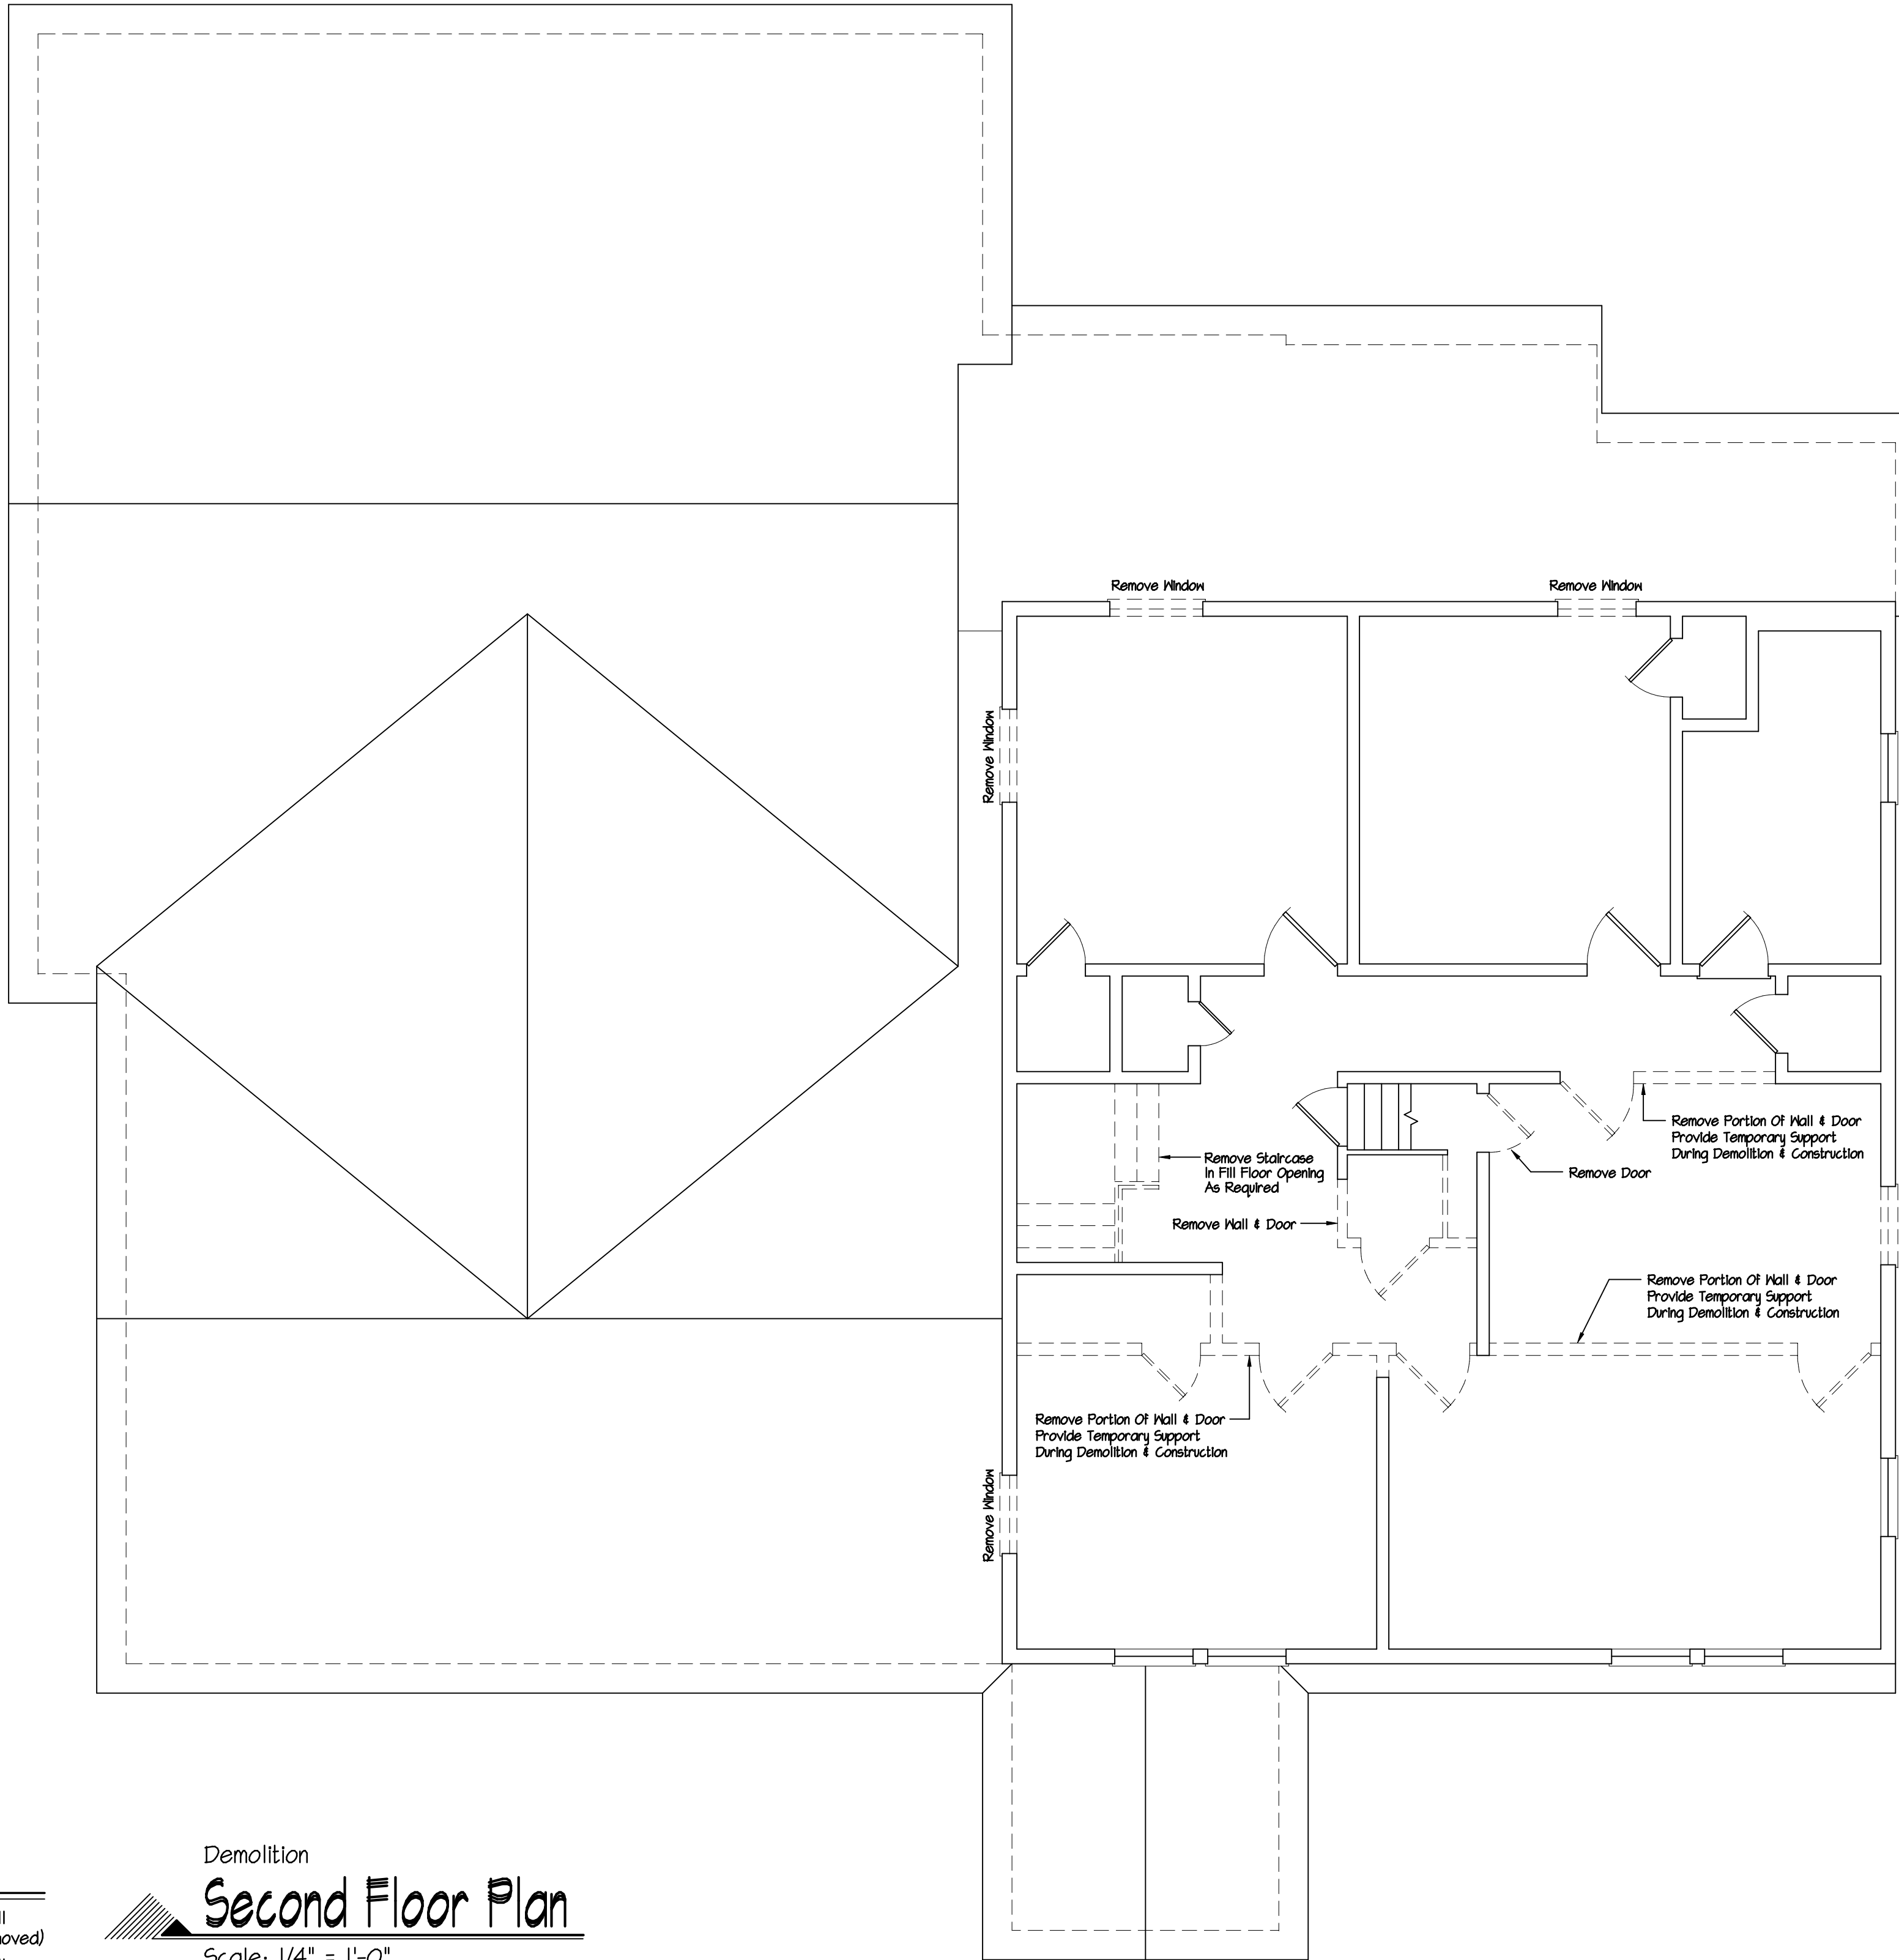

Renovation For

512 N. State Rd.
Briarcliff, NY.

Staircase	5/24/23
Revision	Date
Date	May 4, 2023
Job No	222-145
Drawing	3 OF 4

DeMasi Architects P.C.

105 SMITH AVENUE, MOUNT KISCO, NEW YORK 10549

PHONE: (914) 666-3858

EMAIL: Lo@DeMasiArchitects.com WEBSITE: DeMasiArchitects.com



Do Not Scale Prints

